


ROUTE	SECTION	COUNTY	TOTAL SHEETS	SHEET NUMBER
FAP 342/	2011-026-I	COOK & LAKE	71	61

CONTRACT NO. 60P26

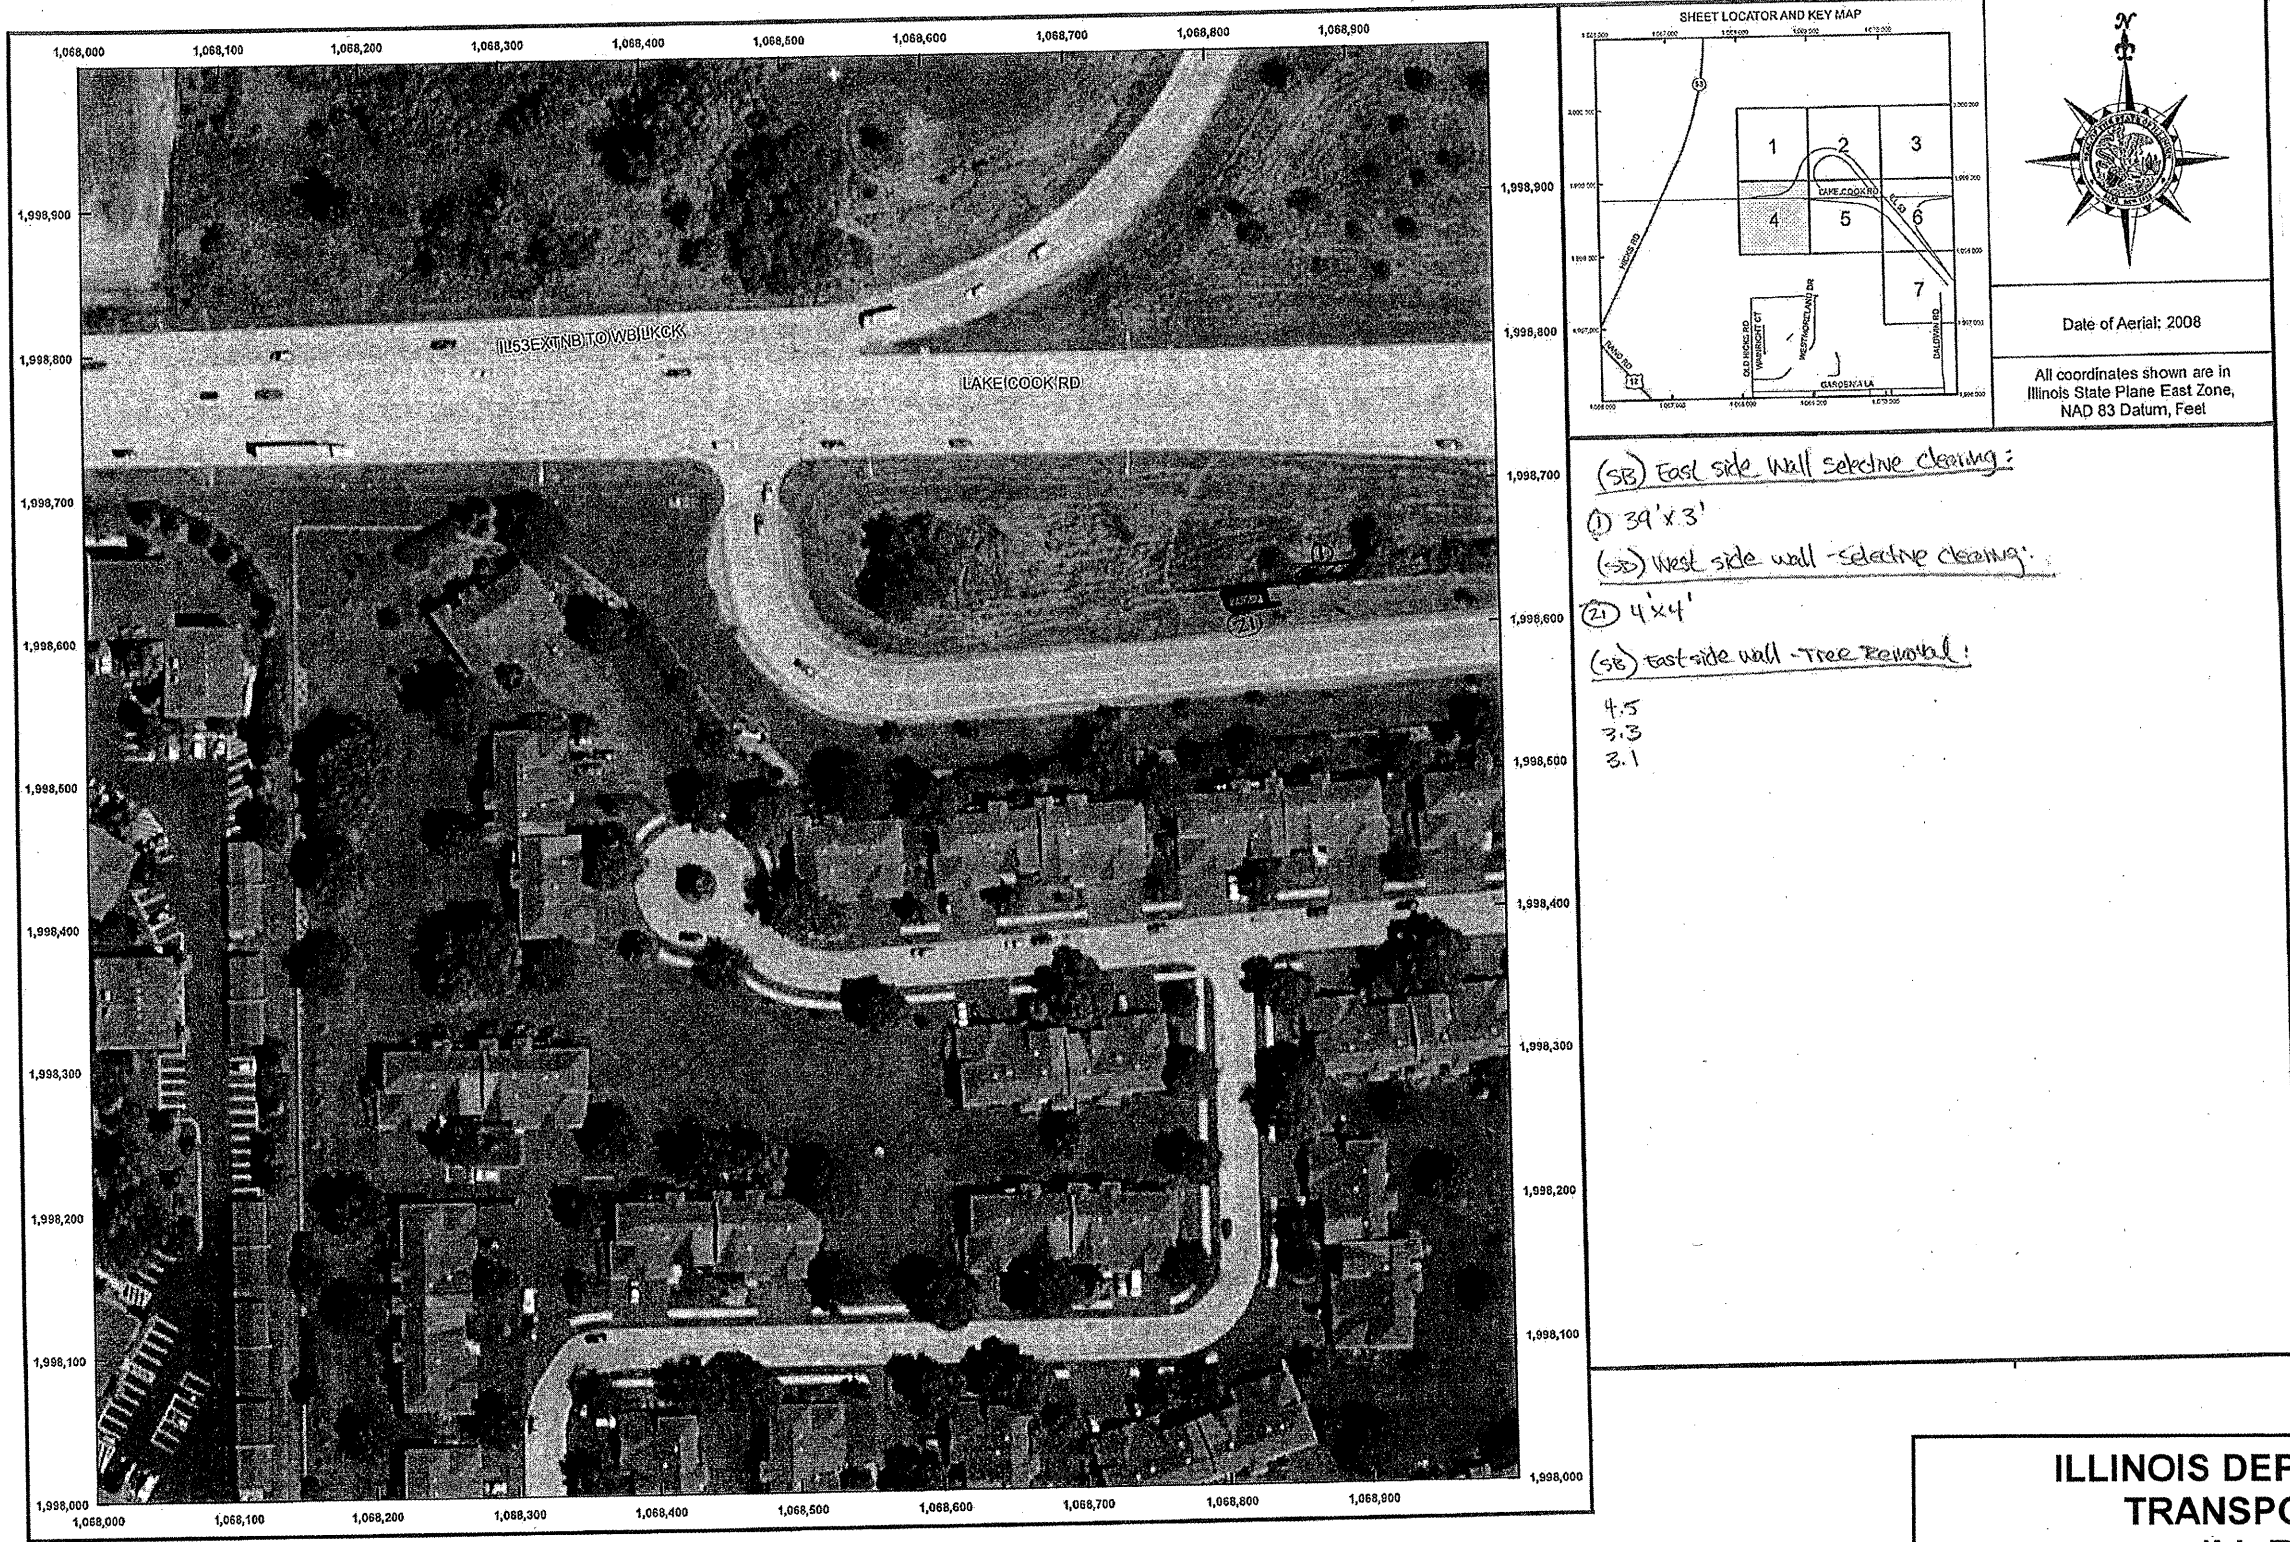

ILLINOIS DEPARTMENT OF
TRANSPORTATION
ILL RTE 53
SELECTIVE CLEARING & TREE
REMOVAL
SHEET 1 OF 9