
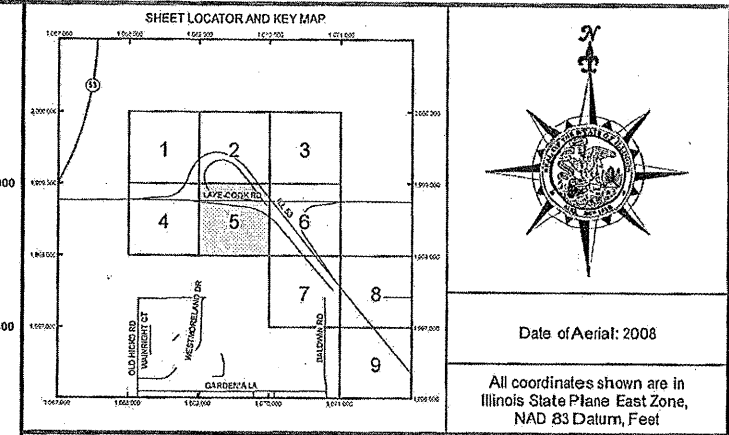


ROUTE	SECTION	COUNTY	TOTAL SHEETS	SHEET NUMBER
FAP 342	2011-026-1	COOK & LAKE	71	62

CONTRACT NO. 60P26

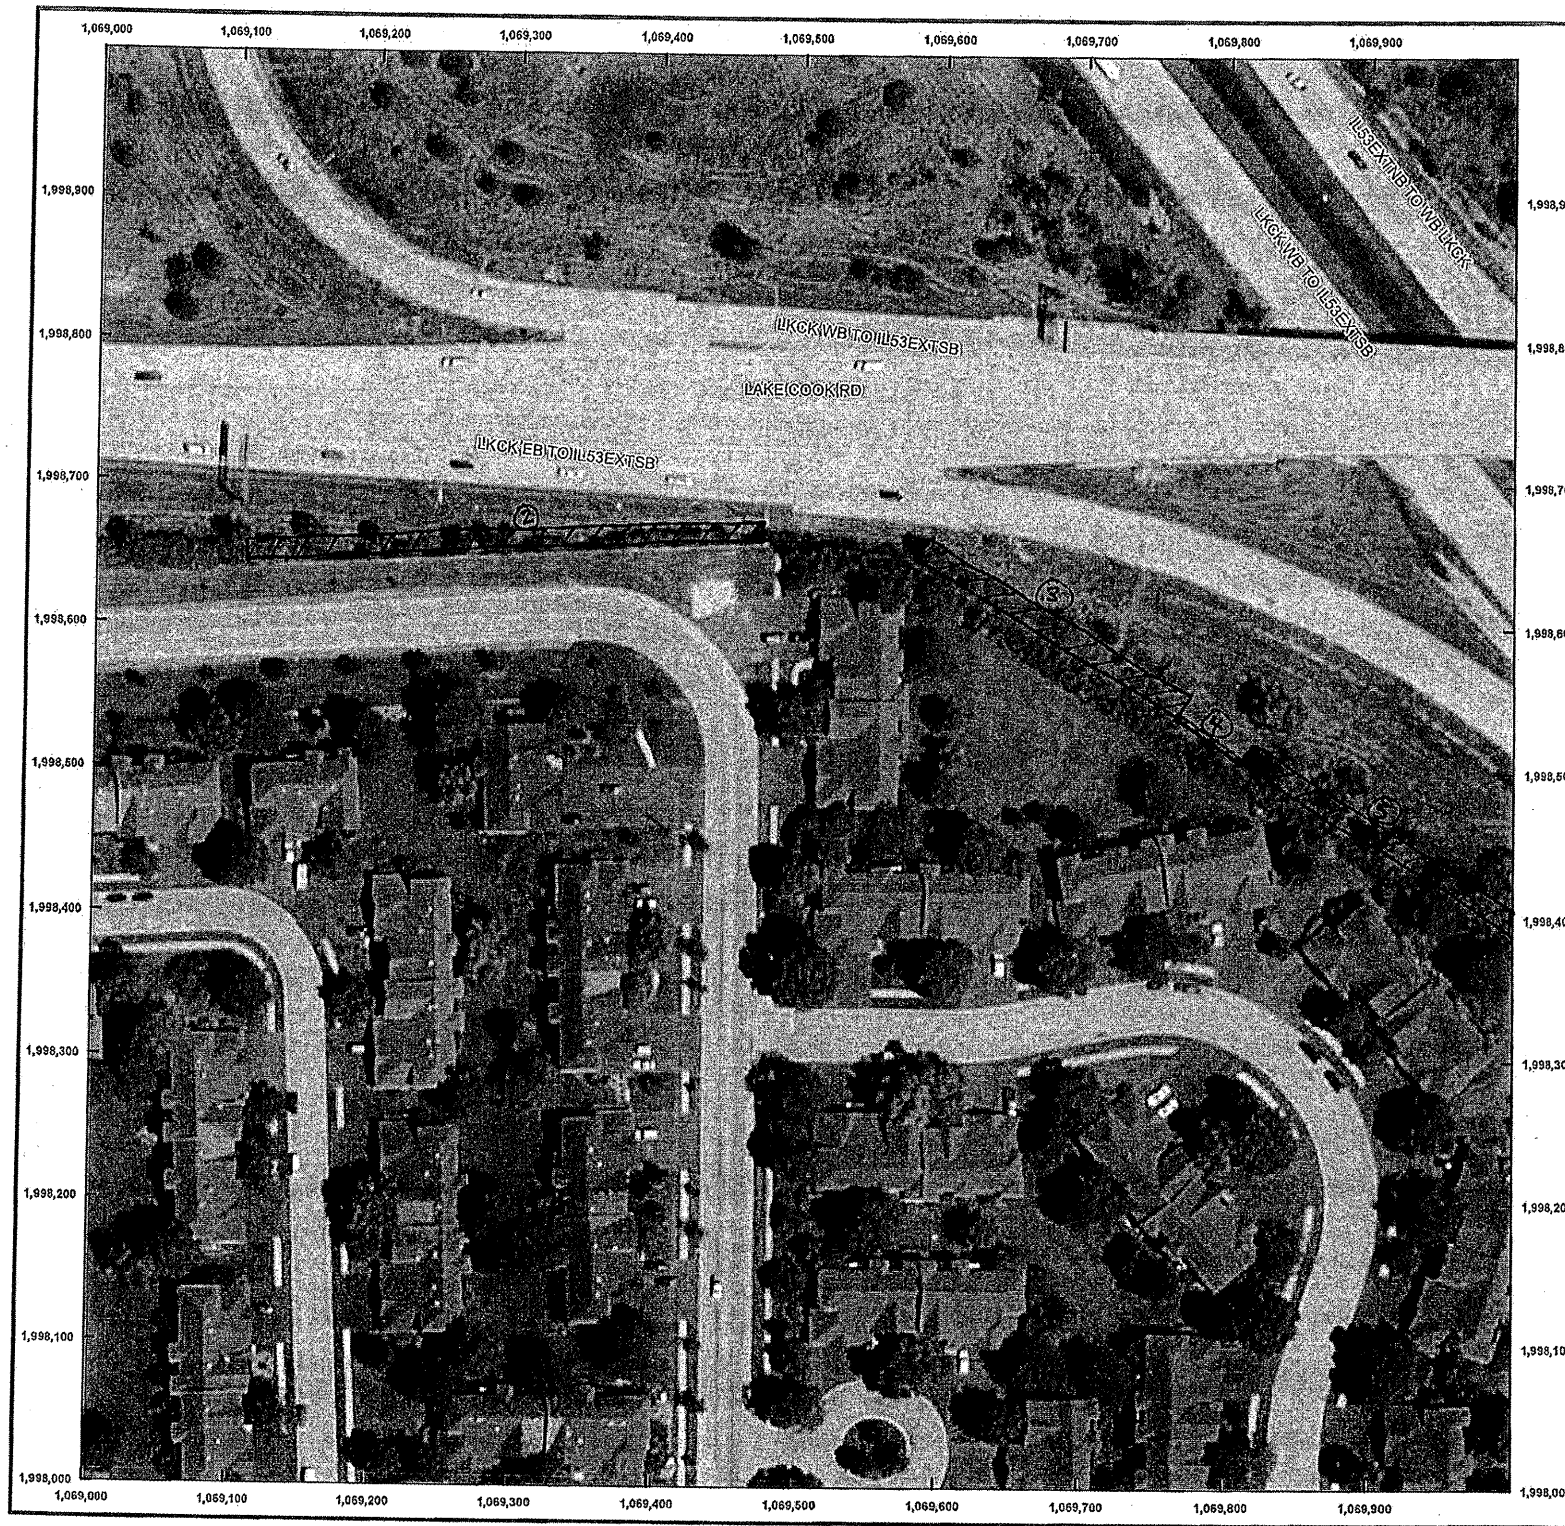

- (5B) East side wall - selective clearing / tree removal
- ② 432' x 3'
  - ③ 208' x 23'
  - ④ 74' x 3'
  - ⑤ 108' x 27'
- 6.3

ILLINOIS DEPARTMENT OF  
TRANSPORTATION  
ILL RTE 53  
SELECTIVE CLEARING & TREE  
REMOVAL  
SHEET 2 OF 9