


LEGEND

- ① THERMOPLASTIC PAVEMENT MARKING
EDGE LINE, 4" SOLID WHITE
- ② THERMOPLASTIC PAVEMENT MARKING
EDGE LINE, 4" SOLID YELLOW
- ③ THERMOPLASTIC PAVEMENT MARKING
4" SOLID DOUBLE YELLOW
- ④ THERMOPLASTIC PAVEMENT MARKING
6" SOLID WHITE TURN LANE LINE
- ⑤ THERMOPLASTIC PAVEMENT MARKING
8" SOLID WHITE GORE LINE
- ⑥ THERMOPLASTIC PAVEMENT MARKING
24" WHITE STOP BAR
- ⑦ THERMOPLASTIC PAVEMENT MARKING
LETTER & SYMBOLS
- ⑧ THERMOPLASTIC PAVEMENT MARKING
4" WHITE SKIP DASH
- ⑨ THERMOPLASTIC PAVEMENT MARKING
12" SOLID WHITE DIAGONAL LINE

NOTE:
 * REMOVE ALL GUARDRAIL WITHIN RESURFACING LIMITS.
 REMOVE A PORTION OF THE GUARDRAIL OUTSIDE RESURFACING LIMITS
 TO TRANSITION TO STANDARD MINIMUM HEIGHT.

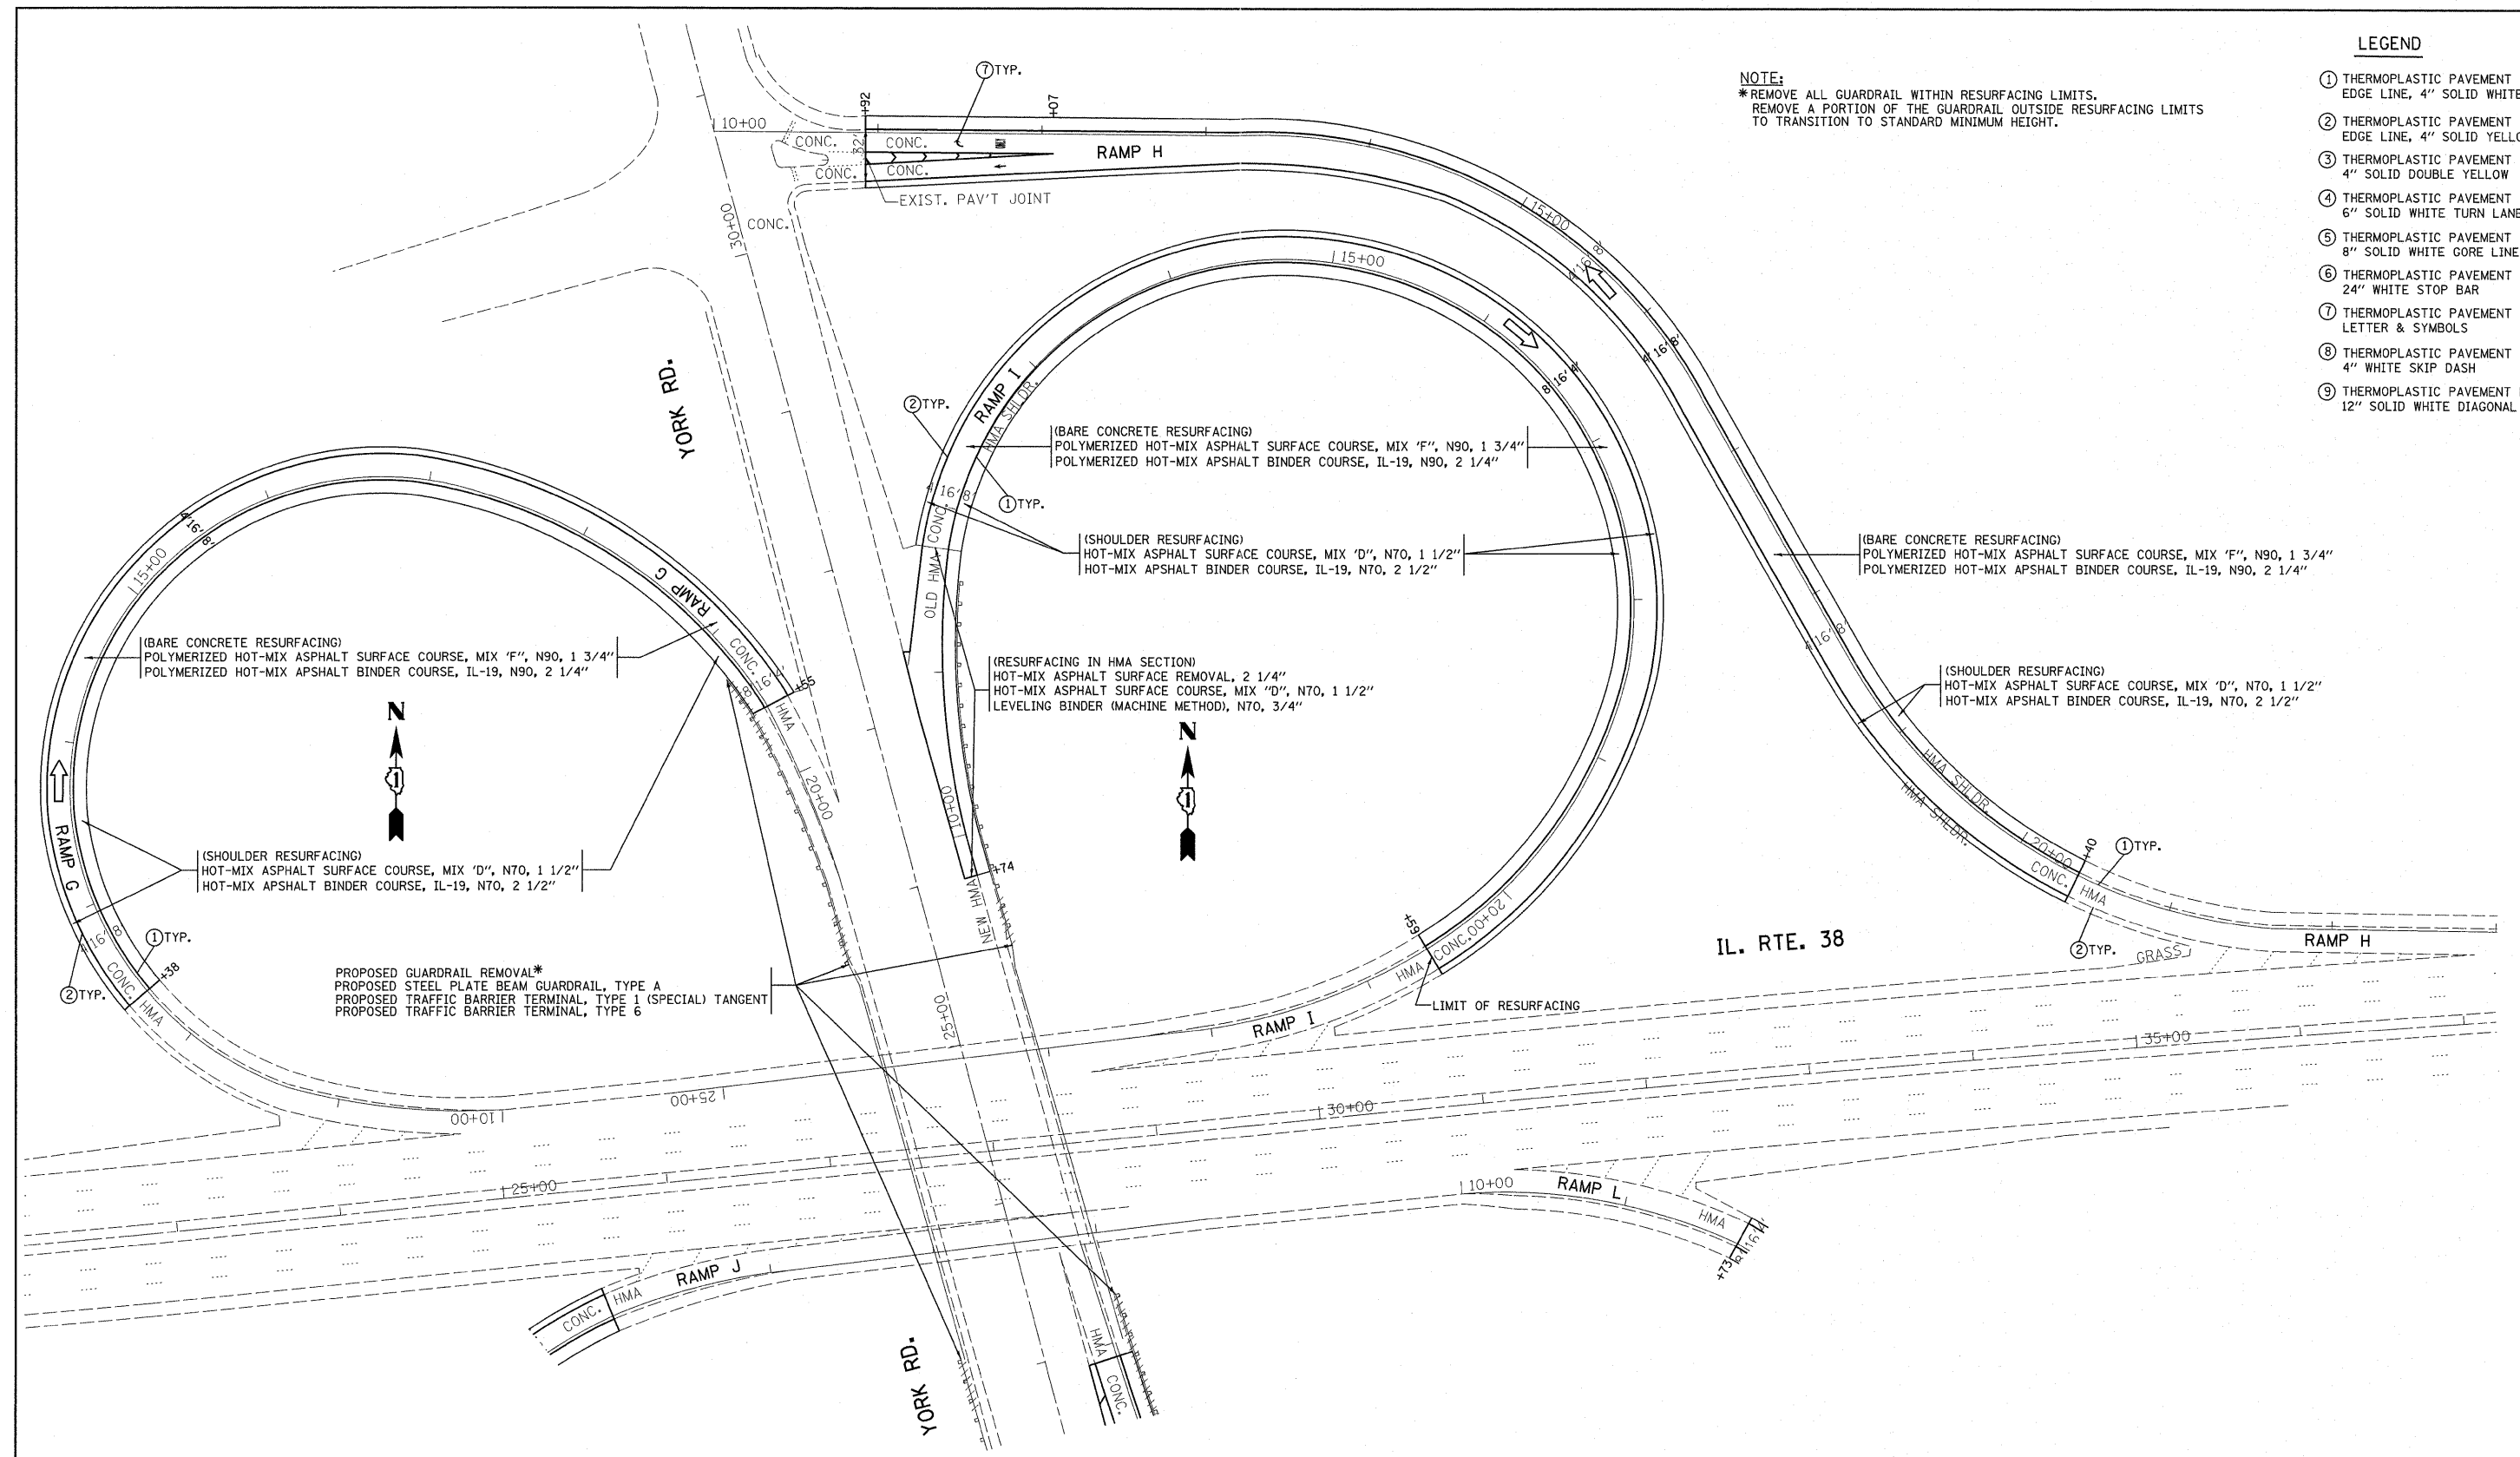

FILE NAME =	USER NAME = abrauh	DESIGNED -	REVISED -
c:\pwork\pwork\abrauh\d0265704\DI513	11-sh-t-plen.dgn	DRAWN -	REVISED -
PLOT SCALE = 50.0000' / IN.	CHECKED -	REVISED -	REVISED -
PLOT DATE = 5/24/2011	DATE -	REVISED -	REVISED -

**STATE OF ILLINOIS
 DEPARTMENT OF TRANSPORTATION**

**ROADWAY AND PAVEMENT MARKING PLANS
 IL. ROUTE 38 AT YORK RD. (RAMP G, H, & I)**

SCALE: 1"=50' SHEET NO. OF SHEETS STA. TO STA.

F.A. RTE.	SECTION	COUNTY	TOTAL SHEETS	SHEET NO.
VAR.	2011-030-I	DUPAGE	33	15
CONTRACT NO. 60P34				
ILLINOIS FED. AID PROJECT				