


WORK SHALL MEET THE REQUIREMENTS OF THE SPECIAL PROVISION, "TRAFFIC SIGNAL SPECIFICATIONS FOR DETECTOR LOOP REPLACEMENT AND/OR INSTALLATION ON ROADWAY GRINDING, RESURFACING AND PATCHING OPERATIONS". SPECIAL ATTENTION MUST BE MADE TO THE SECTIONS "INSPECTION OF CONSTRUCTION" AND "DETECTOR LOOP REPLACEMENT" FOR INSTALLATION AND INSPECTION REQUIREMENTS. LOOP REPLACEMENT WORK THAT DOES NOT MEET THE CONTRACT REQUIREMENTS SHALL NOT BE PAID. WORK NECESSARY TO COMPLETE THE LOOP REPLACEMENT WORK MAY BE ASSIGNED BY THE ENGINEER TO IDOT'S ELECTRICAL MAINTENANCE CONTRACTOR (EMC); ALL RELATED COSTS WILL BE THE RESPONSIBILITY OF THE CONTRACTOR.

**TRAFFIC SIGNAL LEGEND**

	PROPOSED	EXISTING
SIGNAL HEAD WITH BACKPLATE		
SIGNAL HEAD		
GALVANIZED STEEL CONDUIT IN TRENCH OR PUSHED		
DETECTOR LOOP		
VEHICLE DETECTOR, NON COMPENSATED MAGNETIC TYPE		
RACEWAY FOR MAGNETIC DETECTOR, TYPE I OR TYPE II		

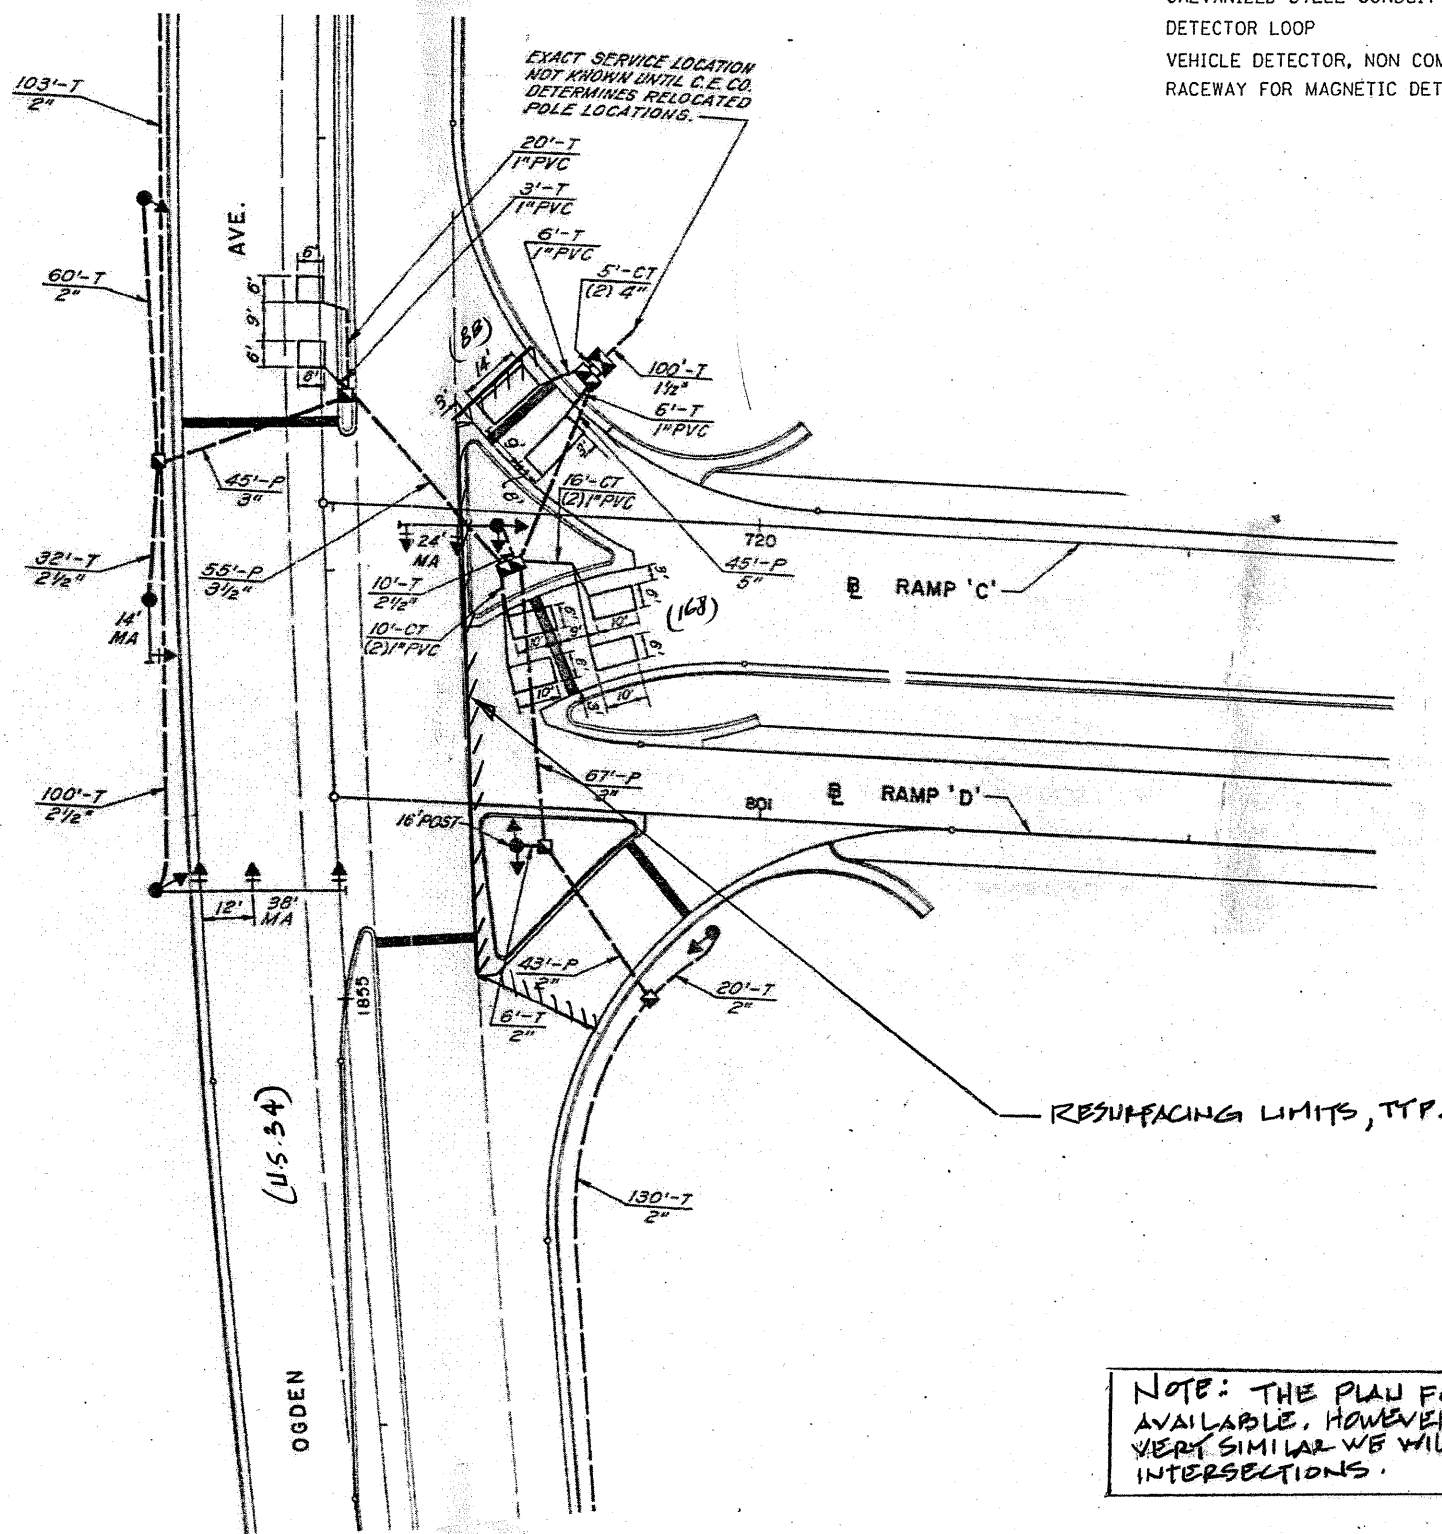

NOTE: THE PLAN FOR THE WEST RAMPS IS NOT AVAILABLE. HOWEVER, SINCE THE EAST RAMPS ARE VERY SIMILAR WE WILL USE THIS PLAN FOR BOTH INTERSECTIONS.

THIS PLAN IS FOR THE SOLE PURPOSE OF DETECTOR LOOP REPLACEMENTS ONLY

REPLACE ALL DETECTOR LOOPS AS SHOWN (WITHIN THE RESURFACING LIMITS)

CODE	QUANTITY	UNIT	ITEM
88600600	256	FOOT	DETECTOR LOOP, REPLACEMENT

FILE NAME =	USER NAME = nguyensm	DESIGNED -	REVISED -	STATE OF ILLINOIS DEPARTMENT OF TRANSPORTATION	DISTRICT ONE - DETECTOR LOOP REPLACEMENT U.S. RTE. 34 @ ILL. 93 RAMPS C&D, E&F	F.A. RTE.	SECTION	COUNTY	TOTAL SHEETS	SHEET NO.
c:\pr_work\pwidot\nguyensm\20112618\11eser.dgn		DRAWN -	REVISED -			VAR	2011-030-I	DUPAGE	33	21
PLOT SCALE = 100.0000 ' / IN.		CHECKED -	REVISED -			FED. ROAD DIST. NO.	ILLINOIS	FED. AID PROJECT		CONTRACT NO. 60P34
PLOT DATE = 12/1/2010		DATE -	REVISED -			SCALE:	SHEET NO. OF SHEETS	STA. TO STA.		