


NORTH FRONTAGE RD

SOUTHBOUND I-55

NORTHBOUND I-55

SOUTH FRONTAGE RD

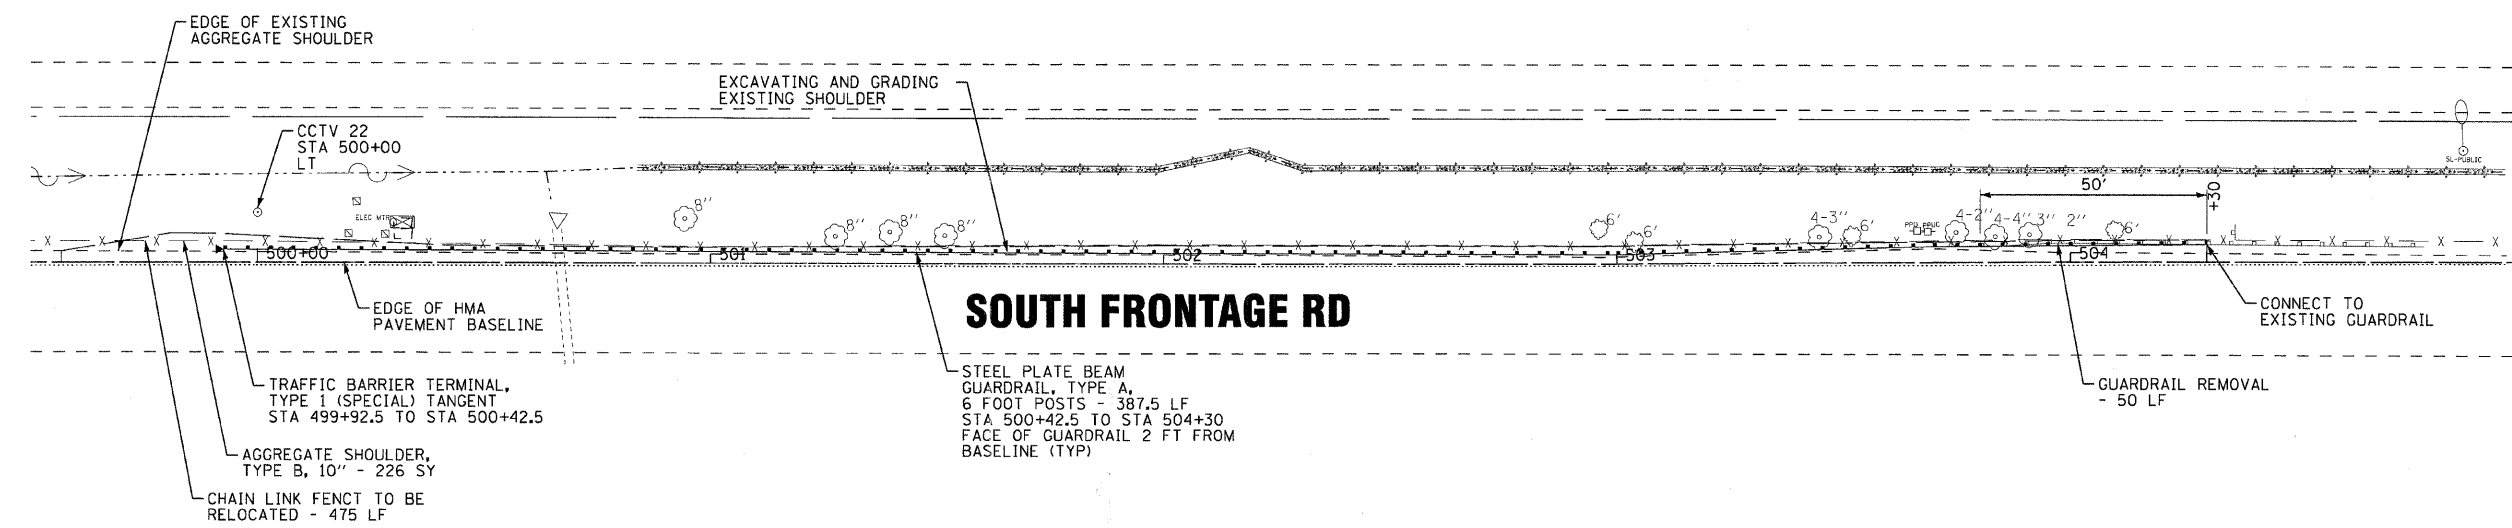

COPYRIGHT © 2002 BY BAXTER & WOODMAN, INC.
 STATE OF ILLINOIS - PROFESSIONAL DESIGN FIRM
 230403 NO. - 08-07-2011
 PROJECT: I-55/US 6 INTERCHANGE
 DRAWING: W024-PLAN4.dgn
 DATE: 5-23-11



DESIGNED - AMM	REVISED -5-23-11 PER IDOT REVIEW
DRAWN - UKB	REVISED -
CHECKED - LDH	REVISED -
DATE - 5-03-11	FILE - 100153-W024-PLAN4.dgn

STATE OF ILLINOIS
DEPARTMENT OF TRANSPORTATION

INTERSTATE 55 - US 6 TO WEST OF INTERSTATE 294
GUARDRAIL IMPROVEMENTS
CAMERA ST 22 - 87th ST

SCALE: 1"=20'

STA. 500+00 TO STA. 505+00

F.A.I. RTE.	SECTION	COUNTY	TOTAL SHEETS	SHEET NO.
55	2011-041-GRR	DUPAGE/WILL	19	9
FED. ROAD DIST. NO. 1 ILLINOIS			CONTRACT NO. 60P47	