


**NOTES**

1. REFER TO TYPICAL SECTIONS FOR LOCATIONS AND DISTRICT ONE (BD33) (HMA TAPER AT EDGE OF PCC PAVEMENT).
2. REBUILD EXISTING HANDHOLE TO HEAVY DUTY HANDHOLE.
3. REBUILD EXISTING HANDHOLE.

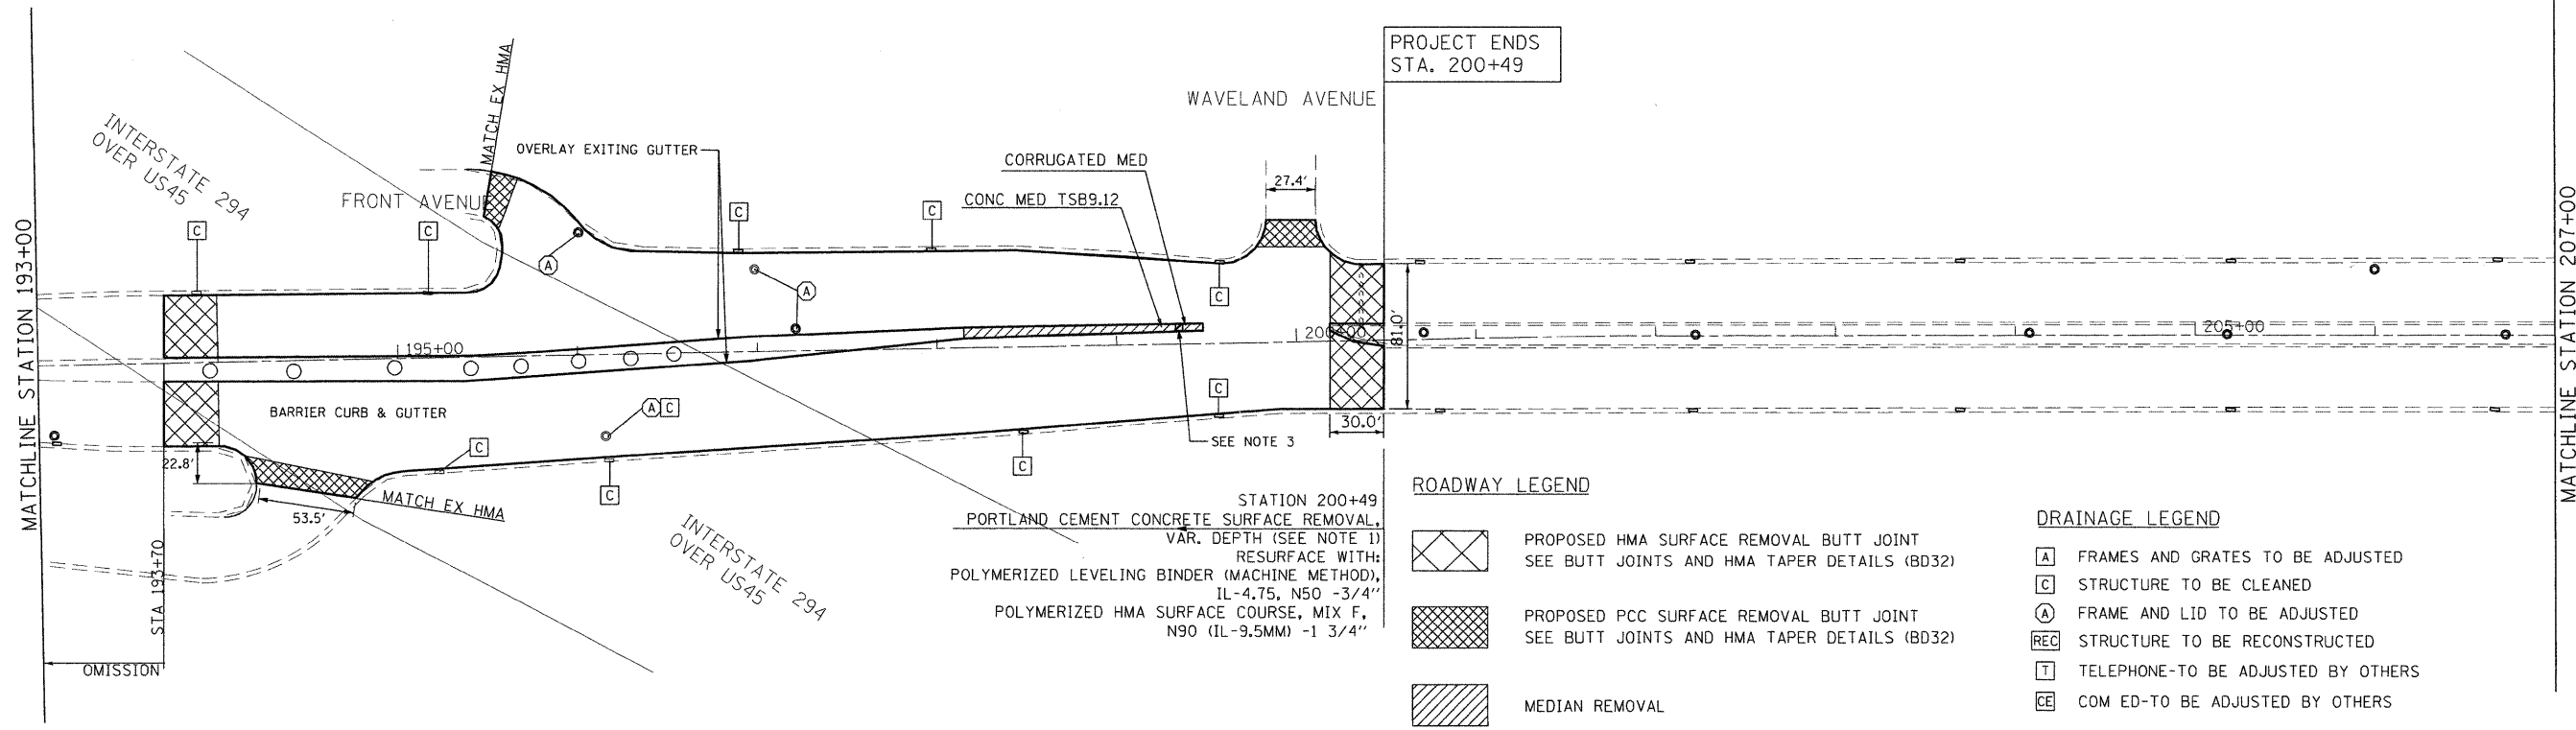

STATION 200+49  
 PORTLAND CEMENT CONCRETE SURFACE REMOVAL,  
 VAR. DEPTH (SEE NOTE 1)  
 RESURFACE WITH:  
 POLYMERIZED LEVELING BINDER (MACHINE METHOD),  
 IL-4.75, N50 -3/4"  
 POLYMERIZED HMA SURFACE COURSE, MIX F,  
 N90 (IL-9.5MM) -1 3/4"

**ROADWAY LEGEND**

- PROPOSED HMA SURFACE REMOVAL BUTT JOINT  
SEE BUTT JOINTS AND HMA TAPER DETAILS (BD32)
- PROPOSED PCC SURFACE REMOVAL BUTT JOINT  
SEE BUTT JOINTS AND HMA TAPER DETAILS (BD32)
- MEDIAN REMOVAL
- MEDIAN REMOVAL (PARTIAL DEPTH)

**DRAINAGE LEGEND**

- FRAMES AND GRATES TO BE ADJUSTED
- STRUCTURE TO BE CLEANED
- FRAME AND LID TO BE ADJUSTED
- STRUCTURE TO BE RECONSTRUCTED
- TELEPHONE-TO BE ADJUSTED BY OTHERS
- COM ED-TO BE ADJUSTED BY OTHERS

FILE NAME = P:\2009\ME09006\_Ver-Vor-Phil\CADD\W034\_US45\_Shts\0160166-shd-drain-07.dgn  
 USER NAME = Millennium Professional Services

200 22ND Street, Suite 216, Lombard, IL 60148  
 630.795.0110 voice, 630.839.2566 fax  
 WWW.MPS-IL.COM  
**MILLENNIA PROFESSIONAL SERVICES**

DESIGNED -	CJD	REVISED -	
DRAWN -	CJD	REVISED -	
CHECKED -	TVN	REVISED -	
DATE -	5/24/2011	REVISED -	

**STATE OF ILLINOIS  
 DEPARTMENT OF TRANSPORTATION**

**US RTE 12/45 (MANNHEIM RD)  
 WAVELAND AVE. TO BELMONT AVE.**

**ROADWAY PLAN**

SCALE: 1"=50' SHEET NO. OF SHEETS STA. 181+00 TO STA. 207+00

F.A.P. RTE.	SECTION	COUNTY	TOTAL SHEETS	SHEET NO.
330	465Y-RS-5	COOK	21	7
CONTRACT NO. 60P50				

FED. ROAD DIST. NO. 1 [ILLINOIS] FED. AID PROJECT

PLN-07

P:\2009\ME09006\_Ver-Vor-Phil\CADD\W034\_US45\_Shts\0160166-shd-drain-07.dgn