



MATCHLINE STA. 105+00 SEE BELOW

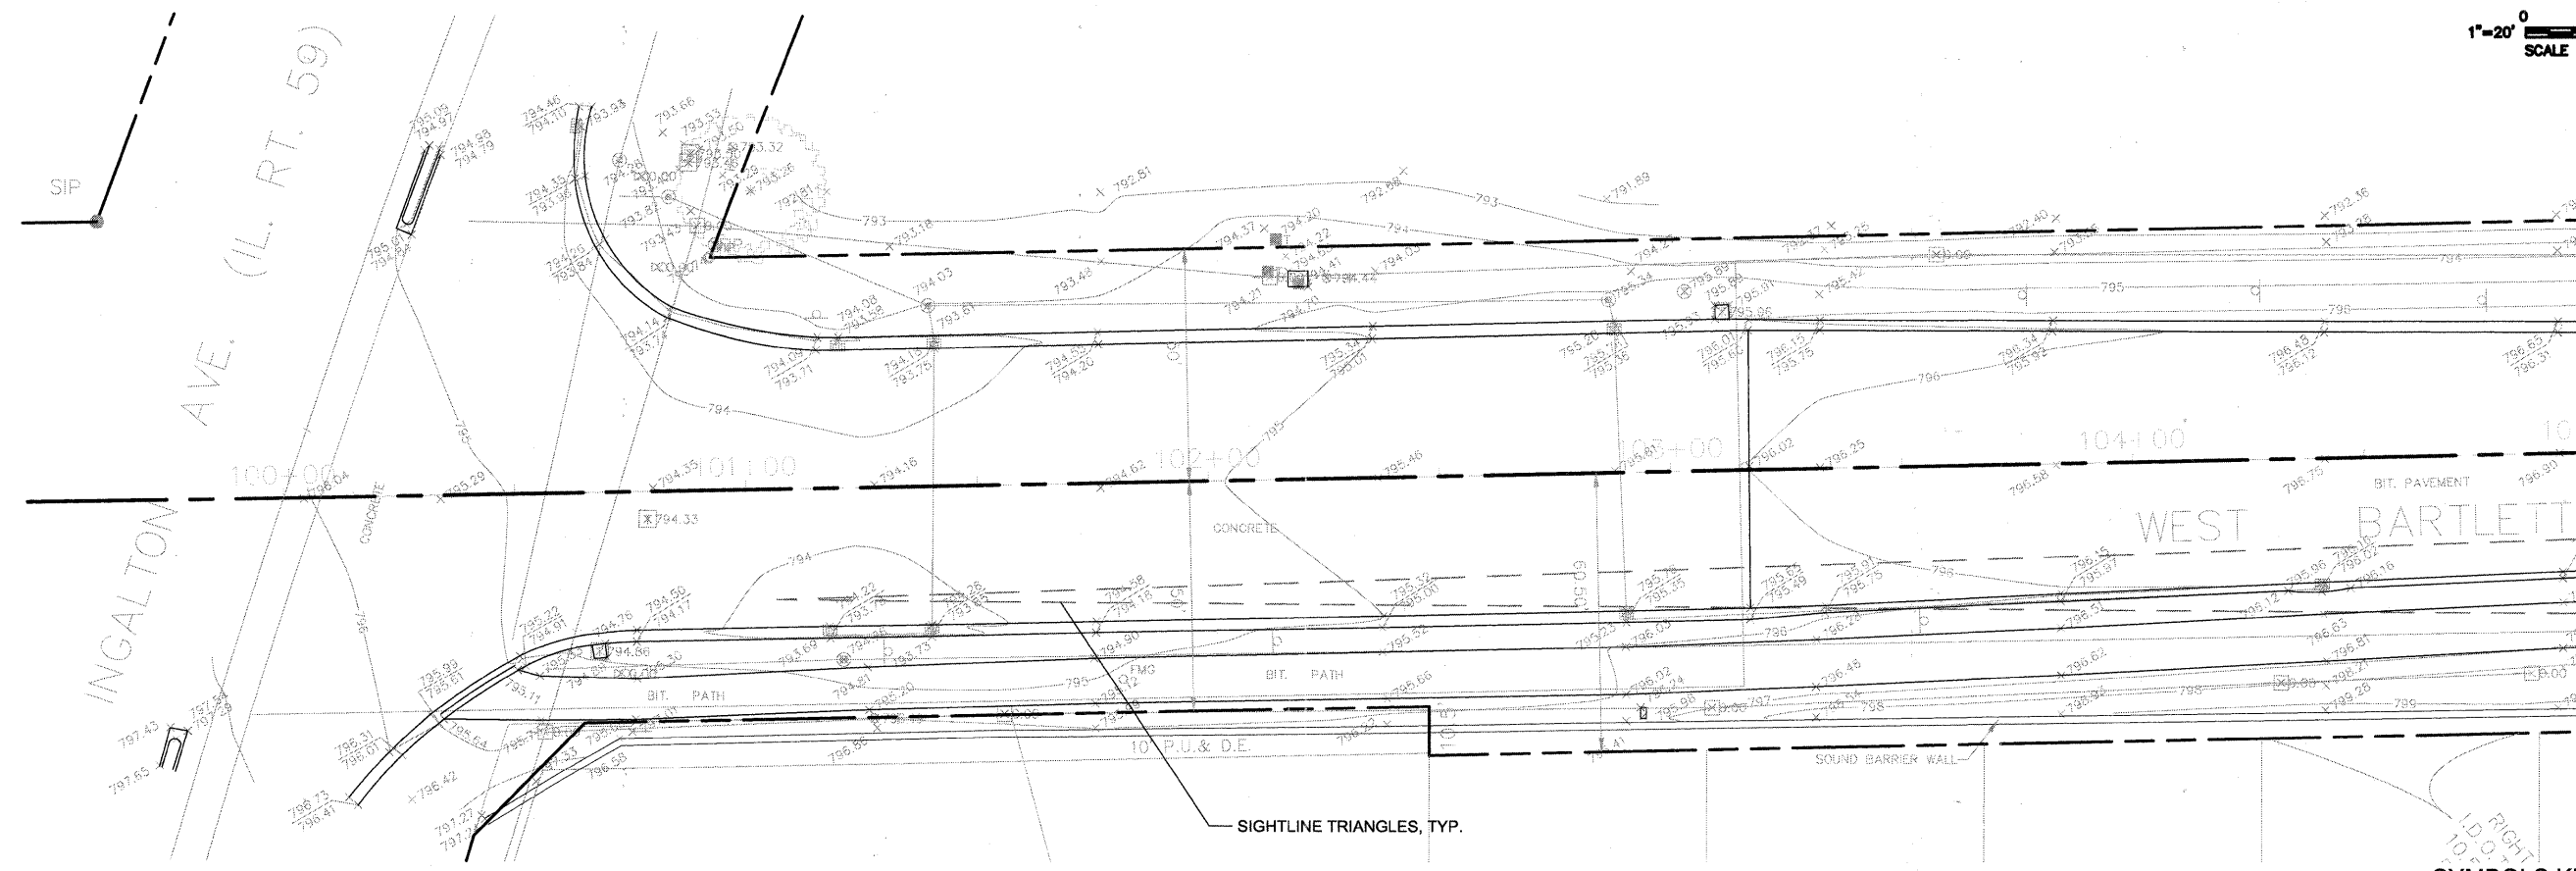

SYMBOLS KEY

- SHADE TREE
- ORNAMENTAL TREE
- BIKE NODE PAVING, BY OTHERS.
- NEW LIGHT POLE WITH BASKETS WITH ELEC. CONDUIT
- EXISTING LIGHT POLE (SEE CIVIL PLANS)
- EXISTING LIGHT POLE (SEE CIVIL PLANS)
- NEW LIGHT POLE WITH BASKETS (SEE CIVIL PLANS)

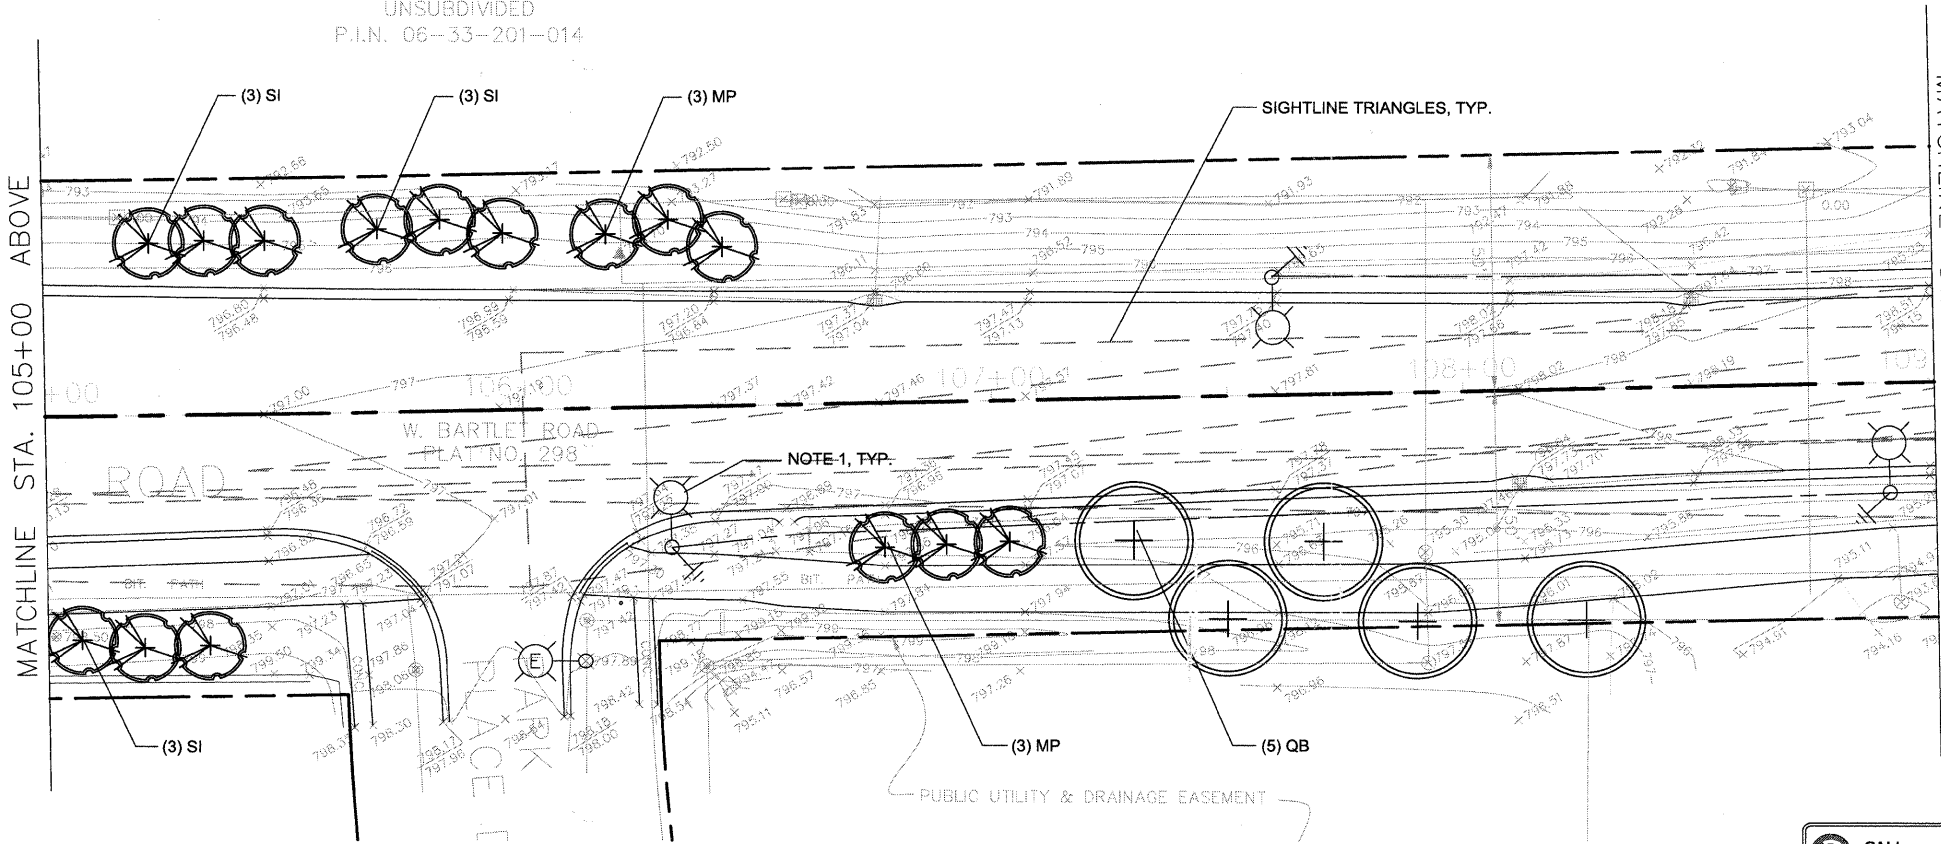

MATCHLINE STA. 109+00 SEE DWG. L-2

BILL OF MATERIALS - STA. 100+00 TO STA. 109+00						
CODE	QTY.	BOTANIC NAME	COMMON NAME	SIZE	REMARK	UNIT
SHADE TREES						
QB	5	QUERCUS BICOLOR	SWAMP WHITE OAK	2.5"	B/B	EA.
ORNAMENTAL TREES						
MP	6	MALUS 'PURPLE PRINCE'	PURPLE PRINCE CRABAPPLE	2.5"	B/B	EA.
SI	9	SYRINGA RETICULATA 'IVORY SILK'	IVORY SILK JAPANESE TREE LILAC	2"	B/B	EA.
MISCELLANEOUS MATERIALS						
	3.3	MULCH	INCLUSIVE TO PLANTING			CY
	205	SEEDING CLASS 2A	INCLUSIVE TO PLANTING			SY
	20	TREE WATERING BAGS (QTY = 1/TREE)	INCLUSIVE TO PLANTING			EA.

NOTE 1: ALL LIGHTPOLES INCLUDE DOUBLE HANGING BASKETS AND PLANTING. SEE SHEET 30 FOR BASKET PLANTING DESIGN, PAY ITEMS, AND QUANTITIES.

JULIE
CALL 1-800-892-0123
48 Hours (2 working days) Before You Dig.