
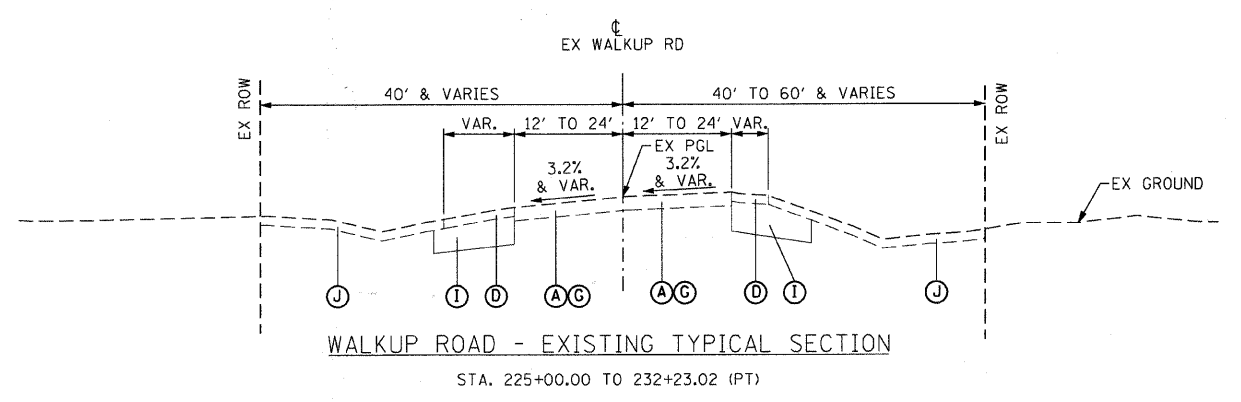
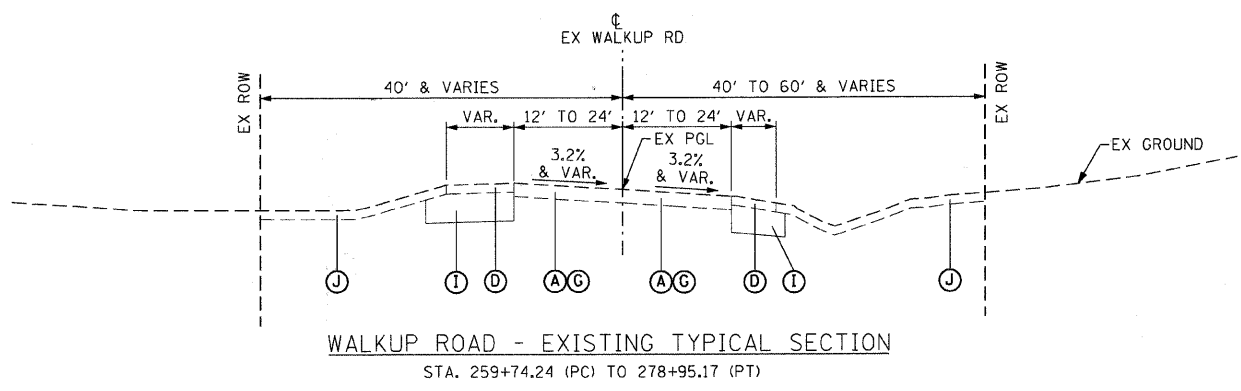
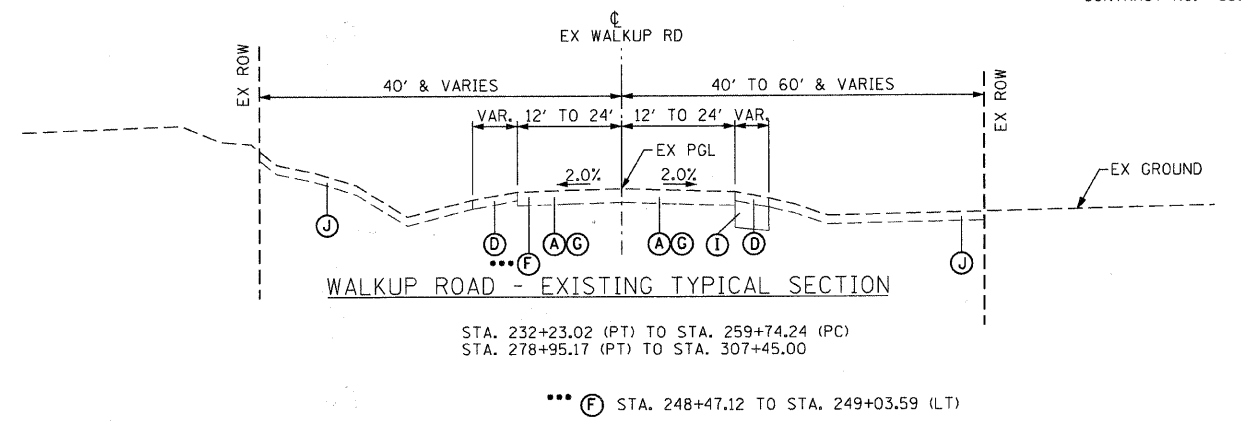


F.A.U. RTE.	SECTION	COUNTY	TOTAL SHEETS	SHEET NO.
0085	00-00246-02-FP	MCHENRY	292	013
STA.		TO STA.		
FED. ROAD DIST. NO. 1		ILLINOIS FED. AID PROJECT		
CONTRACT NO: 63522				

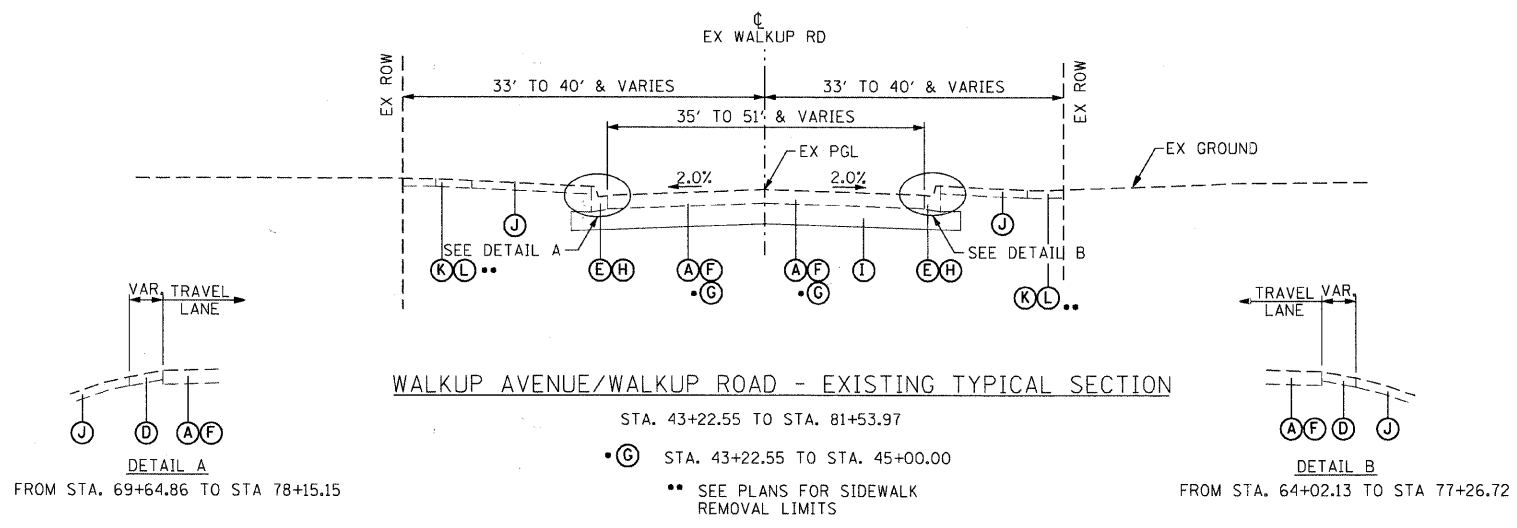

EXISTING LEGEND

(A) ASPHALT PAVEMENT (9")	(F) PAVEMENT REMOVAL	(K) PCC SIDEWALK
(B) ASPHALT PAVEMENT (13.5")	(G) HOT-MIX ASPHALT SURFACE REMOVAL, VAR DEPTH	(L) SIDEWALK REMOVAL
(C) AGGREGATE SUBGRADE	(H) COMBINATION CURB & GUTTER REMOVAL	
(D) AGGREGATE SHOULDER	(I) REMOVAL & DISPOSAL OF UNSUITABLE MATERIAL (UNDERCUT)	
(E) COMBINATION CONCRETE CURB & GUTTER	(J) REMOVAL & DISPOSAL OF UNSUITABLE MATERIAL (TOPSOIL)	

NOTE:
 SEE SHEET 028 AND CROSS-SECTIONS FOR DEPTH AND LOCATIONS OF UNDERCUT

REVISIONS	
NAME	DATE

MCHENRY COUNTY DIVISION OF TRANSPORTATION
 WALKUP ROAD F.A.U. 0085

**EXISTING TYPICAL SECTIONS
 WALKUP ROAD**

SCALE: N.T.S. DRAWN BY: RJS
 DATE: 04/15/11 CHECKED BY: MCD

TENG
 TENG & ASSOCIATES, INC.
 ENGINEERS/ARCHITECTS/PLANNERS
 205 N. MICHIGAN AVE. CHICAGO, IL 60601
 TELEPHONE: 312-644-6000

\T5024002.DGN, \A1024002.DGN, \V024002.DGN, \N024002.DGN, \E024002.DGN, \P024002.DGN, \S024002.DGN, \T024002.DGN, \C024002.DGN, \X024002.DGN, \Y024002.DGN, \Z024002.DGN, \00000000.DGN, \00000001.DGN, \00000002.DGN,\00000059.DGN, \00000060.DGN