
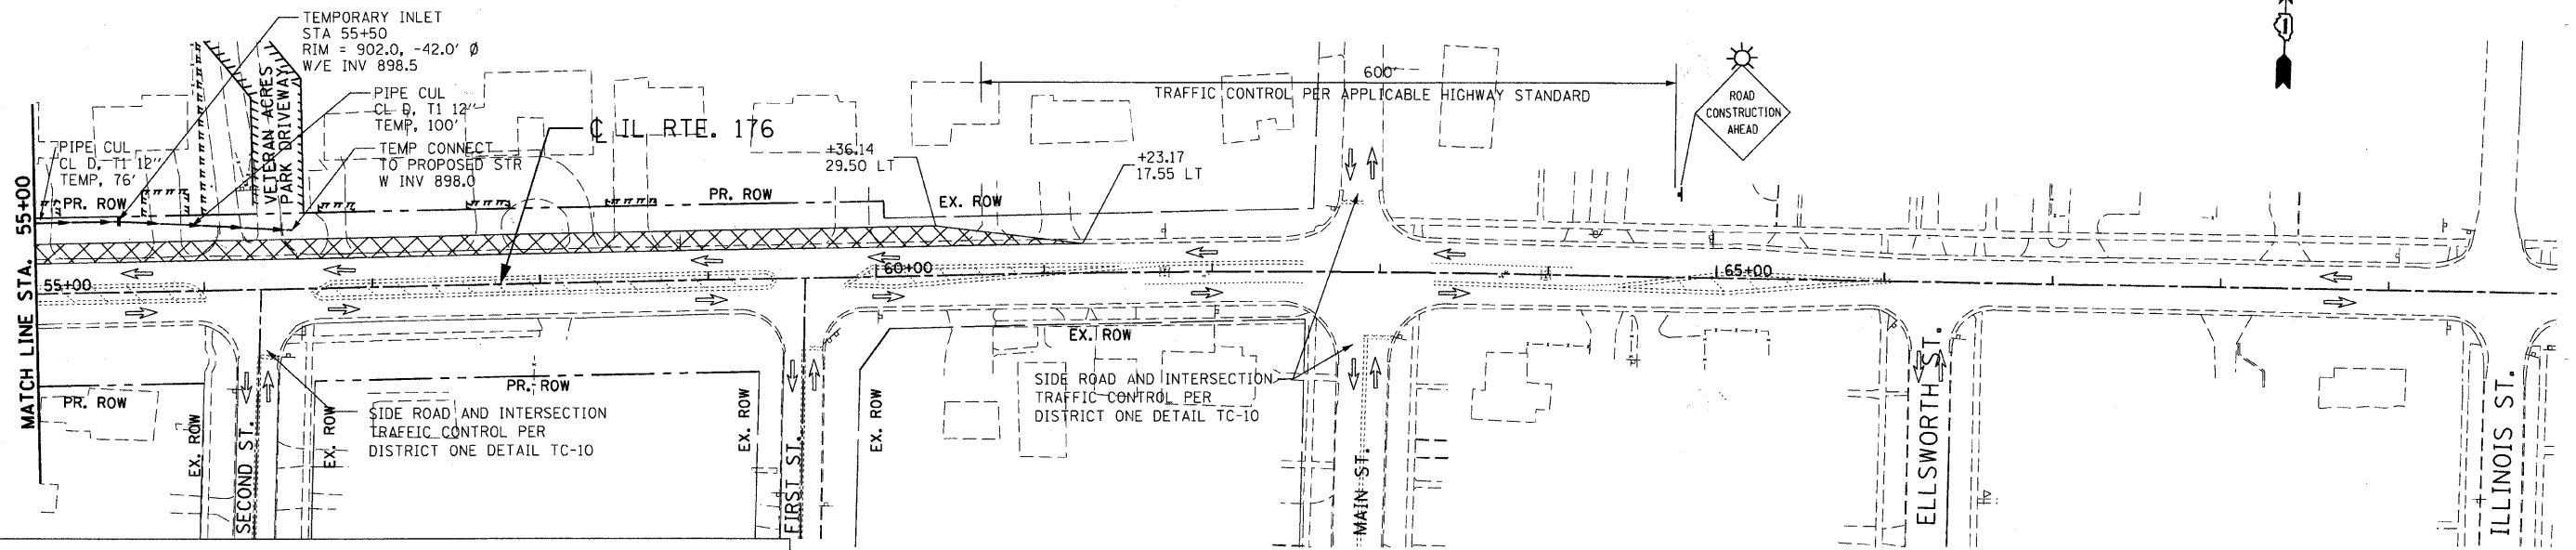


F.A.U. RTE.	SECTION	COUNTY	TOTAL SHEETS	SHEET NO.
0085	00-00246-02-FF	MCHENRY	292	060
STA.		TO STA.		
FED. ROAD DIST. NO. 1 ILLINOIS FED. AID PROJECT				
CONTRACT NO: 63522				

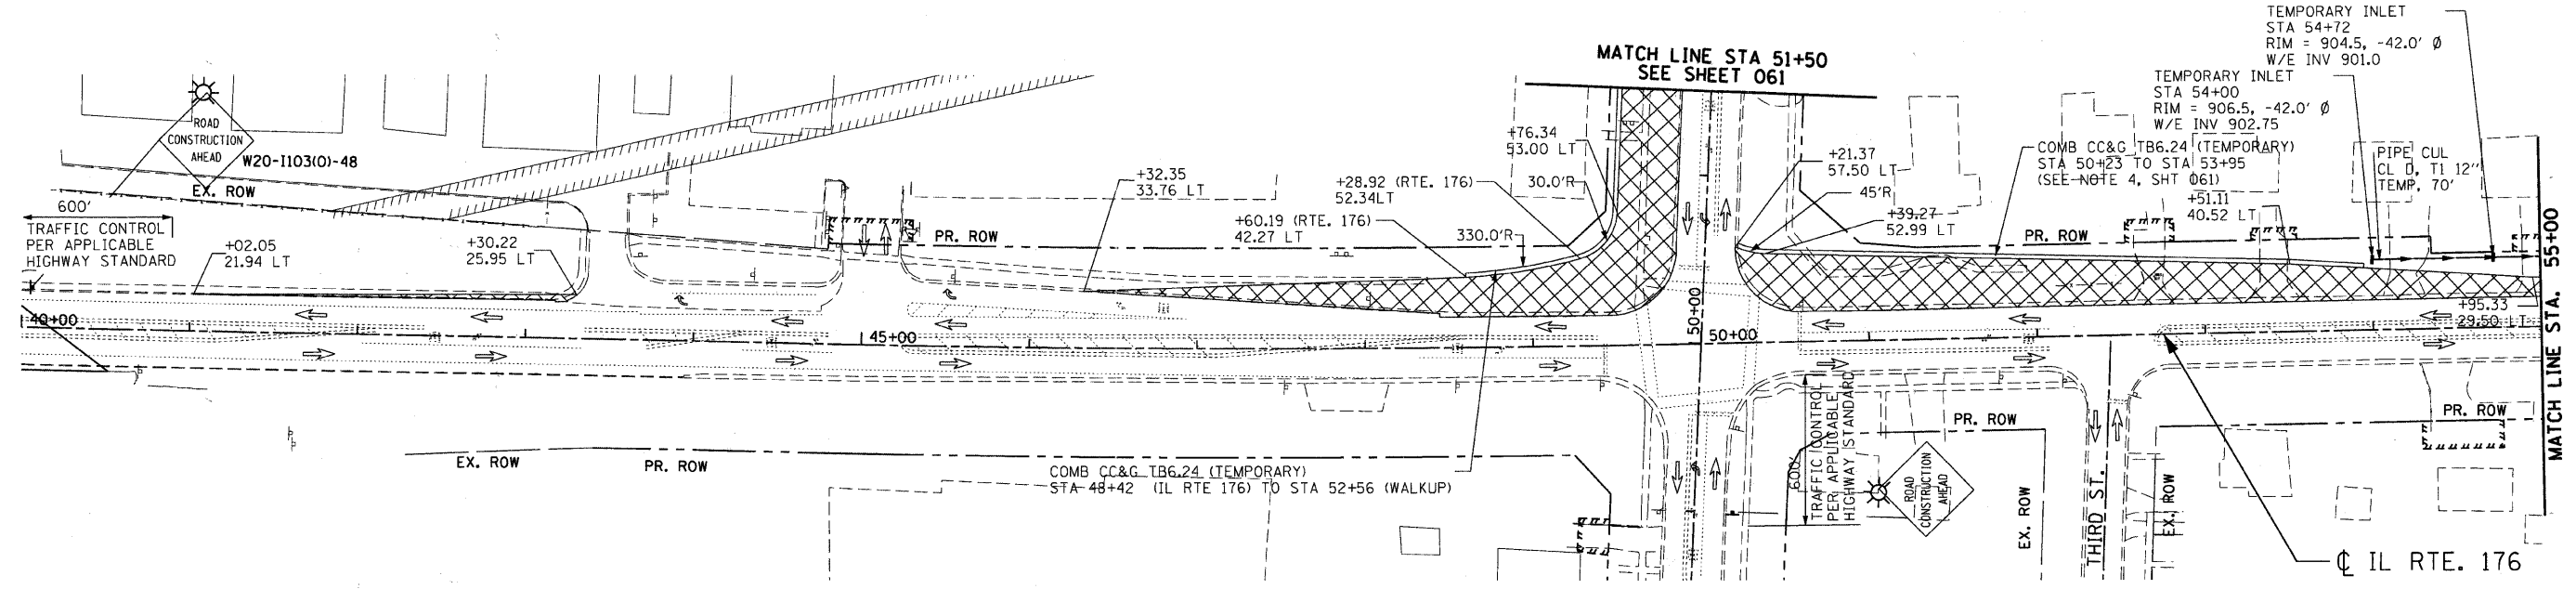

**LEGEND**

WORK AREA	SIGN
TEMPORARY PAVEMENT	VERTICAL PANEL W/ STEADY BURNING LIGHT
BARRICADE, TYPE III, W/ TY A FLASHER	DRUMS WITH STEADY BURNING LIGHT @ 50' C-C
PREVIOUS TRAFFIC PATTERN	TYPE B MONODIRECTIONAL FLASHING LIGHT
PR TRAFFIC PATTERN	

REVISIONS	
NAME	DATE

MCHENRY COUNTY DIVISION OF TRANSPORTATION  
WALKUP ROAD F.A.U. 0085

**MOT & PRESTAGE CONSTRUCTION**  
ILLINOIS ROUTE 176  
STA 40+00 TO STA 70+00

SCALE: 1" = 50'  
DATE: 04/15/11  
DRAWN BY: CC  
CHECKED BY: KA

**TENG**  
TENG & ASSOCIATES, INC.  
ENGINEERING ARCHITECTURE PLANNING  
100 N. HICKORY ST. CHICAGO, IL 60610  
TELEPHONE: 312-641-6000

\VAL021A002.DGN, \VPM021A001.DGN, \VMT021A004.DGN, \VMT021A005.DGN, \VMT021A006.DGN, \VMT021A059.DGN, \VMT021A060.DGN