



\\AL0204003.DGN, ...SEC020002.DGN, ...SEC020003.DGN, ...SEC020004.DGN, ...SEC020005.DGN, ...SEC020006.DGN, ...SEC020007.DGN, ...SEC020008.DGN, ...SEC020009.DGN, ...SEC020010.DGN, ...SEC020011.DGN, ...SEC020012.DGN, ...SEC020013.DGN, ...SEC020014.DGN, ...SEC020015.DGN, ...SEC020016.DGN, ...SEC020017.DGN, ...SEC020018.DGN, ...SEC020019.DGN, ...SEC020020.DGN, ...SEC020021.DGN, ...SEC020022.DGN, ...SEC020023.DGN, ...SEC020024.DGN, ...SEC020025.DGN, ...SEC020026.DGN, ...SEC020027.DGN, ...SEC020028.DGN, ...SEC020029.DGN, ...SEC020030.DGN, ...SEC020031.DGN, ...SEC020032.DGN, ...SEC020033.DGN, ...SEC020034.DGN, ...SEC020035.DGN, ...SEC020036.DGN, ...SEC020037.DGN, ...SEC020038.DGN, ...SEC020039.DGN, ...SEC020040.DGN, ...SEC020041.DGN, ...SEC020042.DGN, ...SEC020043.DGN, ...SEC020044.DGN, ...SEC020045.DGN, ...SEC020046.DGN, ...SEC020047.DGN, ...SEC020048.DGN, ...SEC020049.DGN, ...SEC020050.DGN, ...SEC020051.DGN, ...SEC020052.DGN, ...SEC020053.DGN, ...SEC020054.DGN, ...SEC020055.DGN, ...SEC020056.DGN, ...SEC020057.DGN, ...SEC020058.DGN, ...SEC020059.DGN, ...SEC020060.DGN, ...SEC020061.DGN, ...SEC020062.DGN, ...SEC020063.DGN, ...SEC020064.DGN, ...SEC020065.DGN, ...SEC020066.DGN, ...SEC020067.DGN, ...SEC020068.DGN, ...SEC020069.DGN, ...SEC020070.DGN, ...SEC020071.DGN, ...SEC020072.DGN, ...SEC020073.DGN, ...SEC020074.DGN, ...SEC020075.DGN, ...SEC020076.DGN, ...SEC020077.DGN, ...SEC020078.DGN, ...SEC020079.DGN, ...SEC020080.DGN, ...SEC020081.DGN, ...SEC020082.DGN, ...SEC020083.DGN, ...SEC020084.DGN, ...SEC020085.DGN, ...SEC020086.DGN, ...SEC020087.DGN, ...SEC020088.DGN, ...SEC020089.DGN, ...SEC020090.DGN, ...SEC020091.DGN, ...SEC020092.DGN, ...SEC020093.DGN, ...SEC020094.DGN, ...SEC020095.DGN, ...SEC020096.DGN, ...SEC020097.DGN, ...SEC020098.DGN, ...SEC020099.DGN, ...SEC020100.DGN

F.A.U. RTE.	SECTION	COUNTY	TOTAL SHEETS	SHEET NO.
0085	00-00246-02-FP	MCHENRY	292	111
STA.		TO STA.		
FED. ROAD DIST. NO. 1		ILLINOIS	FED. AID PROJECT	
CONTRACT NO: 63522				

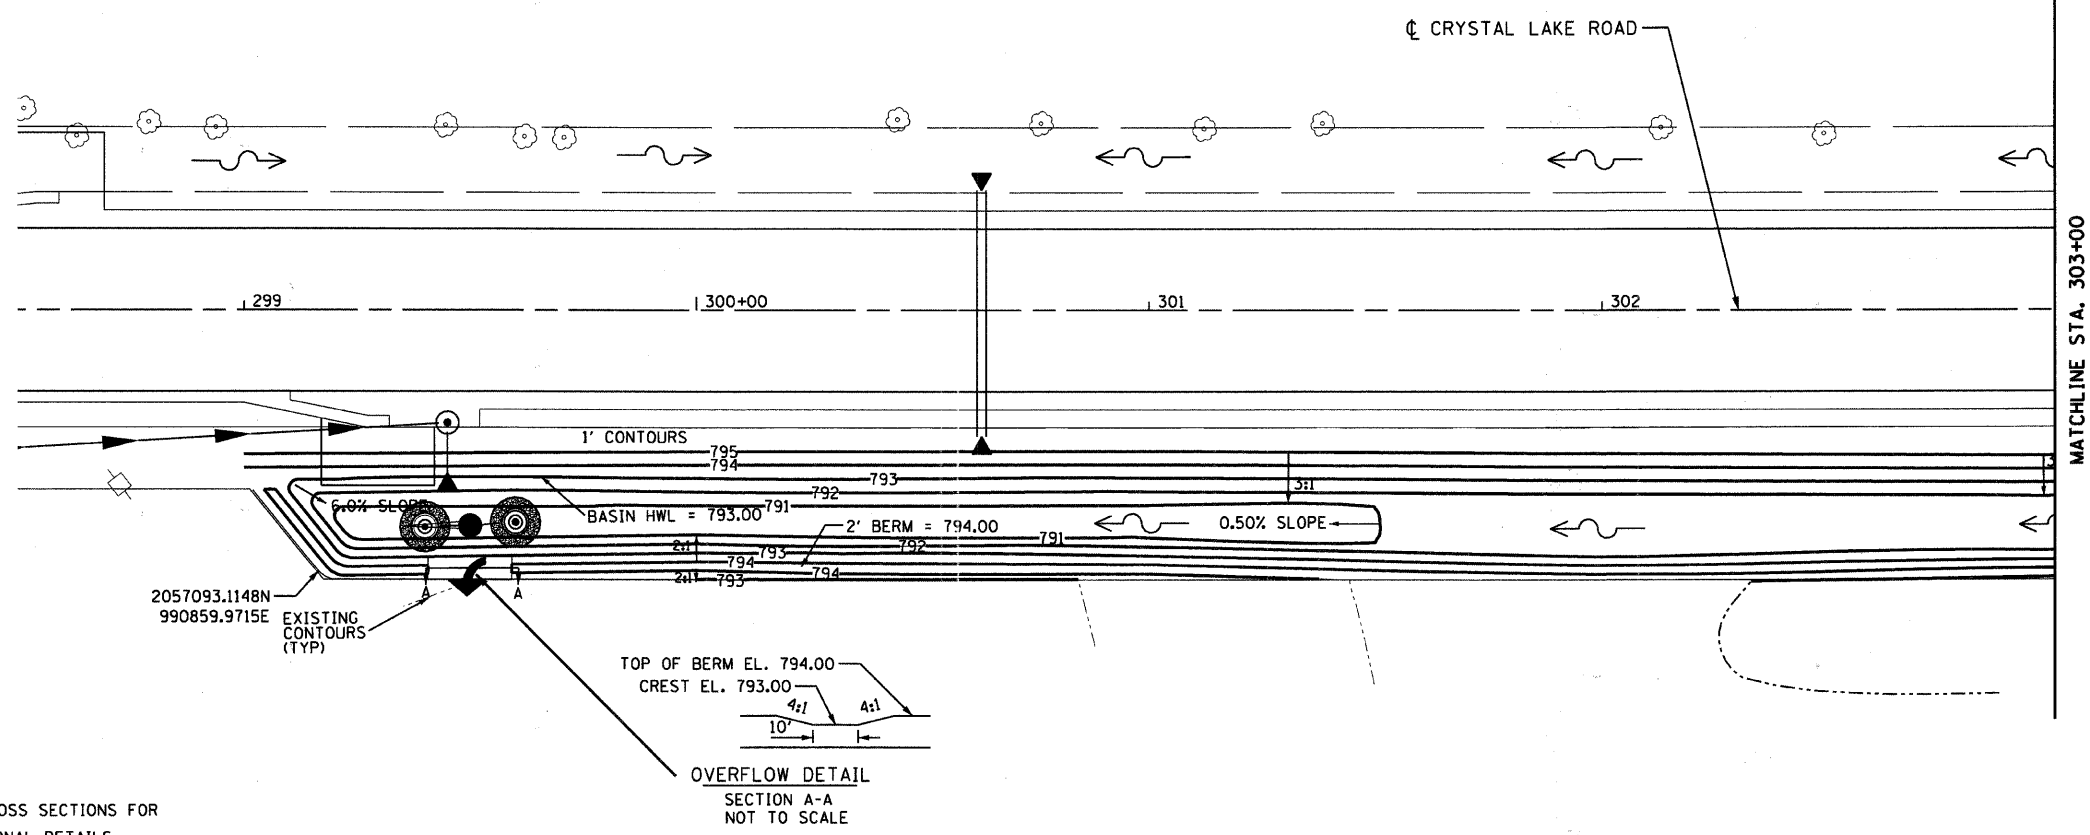

• SEE CROSS SECTIONS FOR ADDITIONAL DETAILS

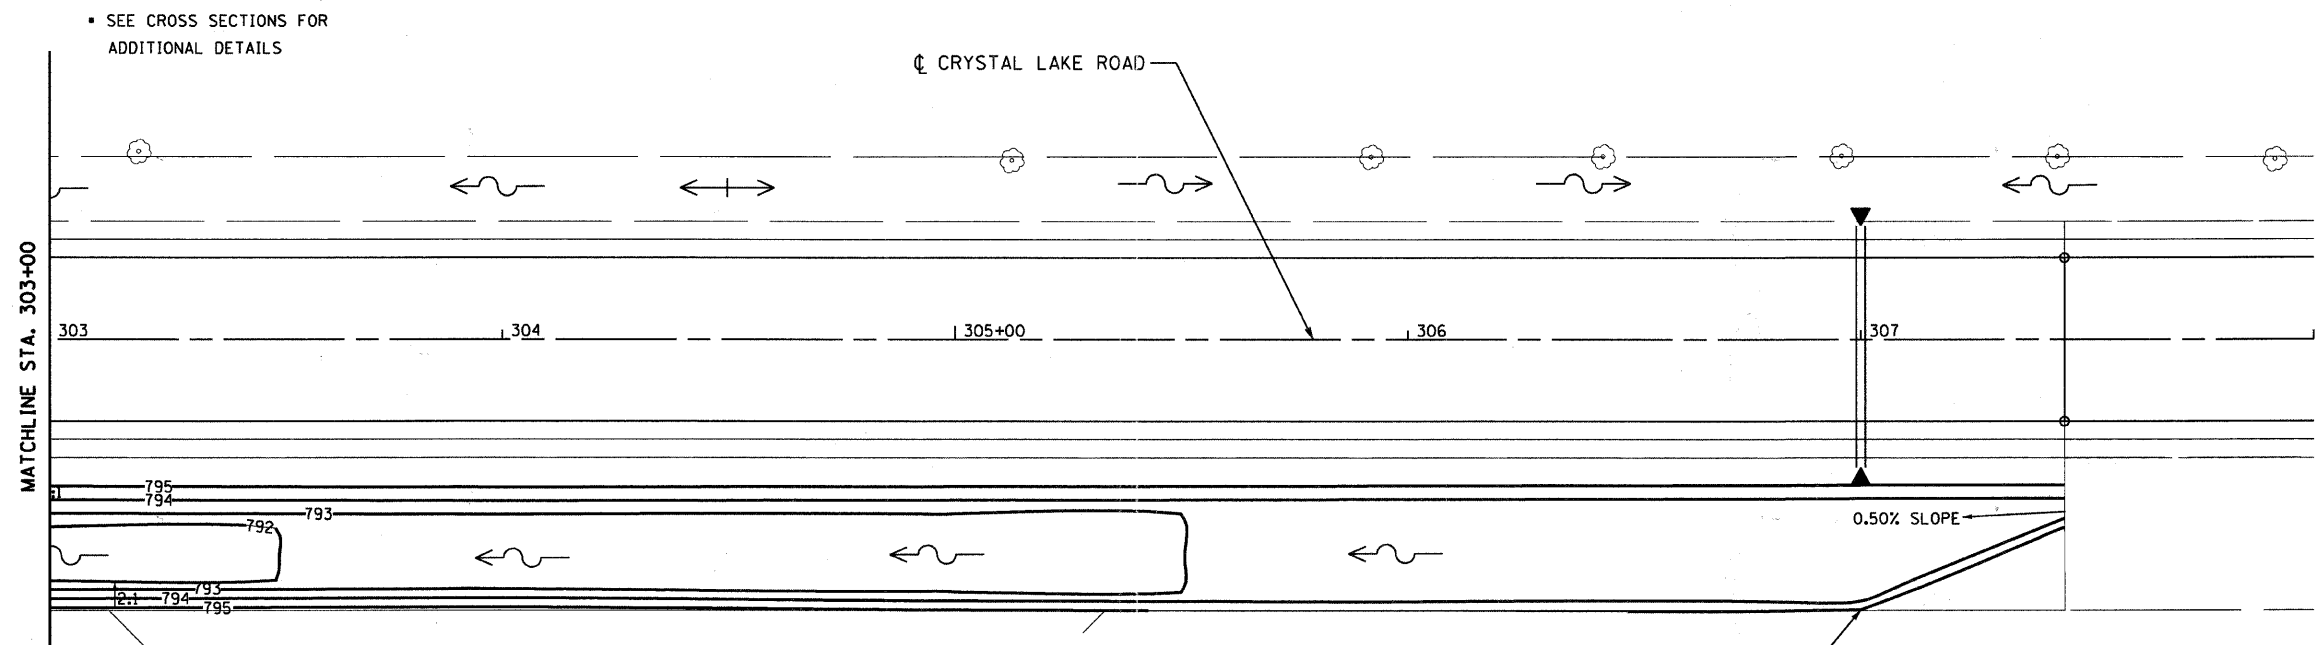

• SEE CROSS SECTIONS FOR ADDITIONAL DETAILS

2057708.5547N
991344.8486E

REVISIONS	
NAME	DATE

MCHENRY COUNTY DIVISION OF TRANSPORTATION
WALKUP ROAD F.A.U. 0085

DETENTION BASIN GRADING DETAIL

STA 299+00 TO STA 308+00

SCALE: 1" = 20'
DATE: 04/15/11

DRAWN BY: LK
CHECKED BY: TL

TENG
TENGO & ASSOCIATES, INC.
ENGINEERS ARCHITECTS PLANNERS
205 N. MICHIGAN AVE. CHICAGO, IL 60601
TELEPHONE: 312.488.9000