



| | | | |
|--------------------------------|---------|--------------------|-----------|
| F.A.I. SECTION | COUNTY | TOTAL SHEETS | SHEET NO. |
| 0085 00-00246-02-FP | MCHENRY | 292 | 197 |
| STA. TO STA. | | FED. AID PROJECT | |
| FED. ROAD DIST. NO. 1 ILLINOIS | | CONTRACT NO: 63522 | |

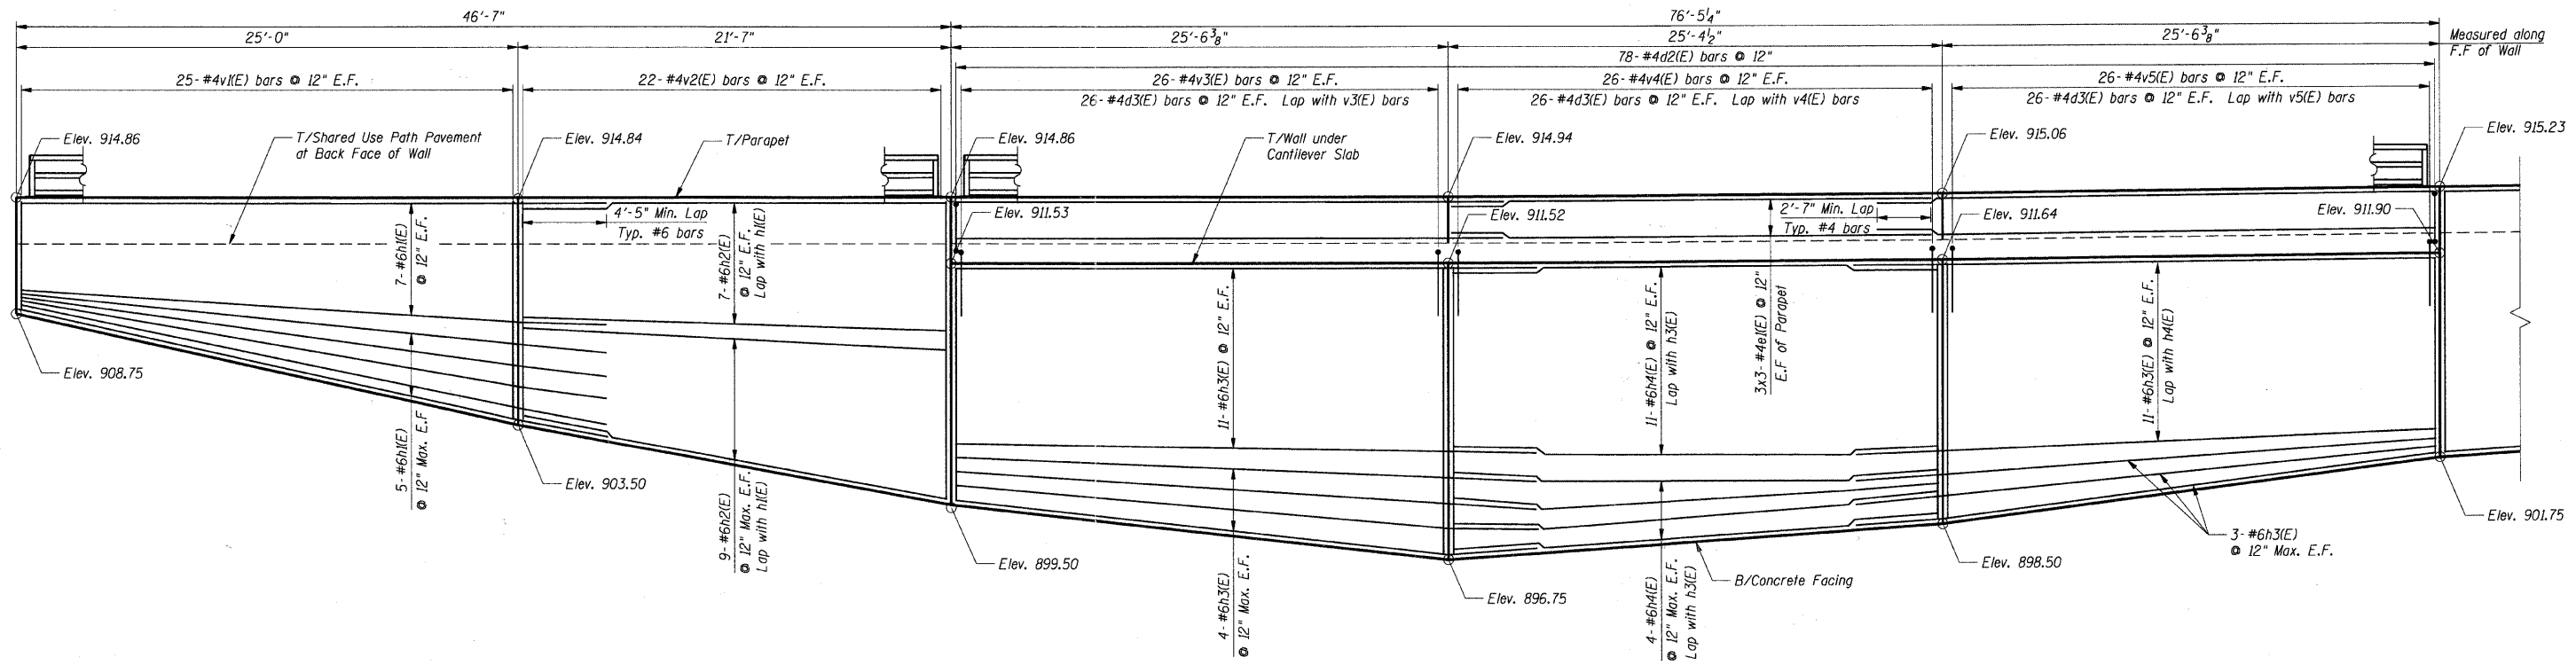

ELEVATION

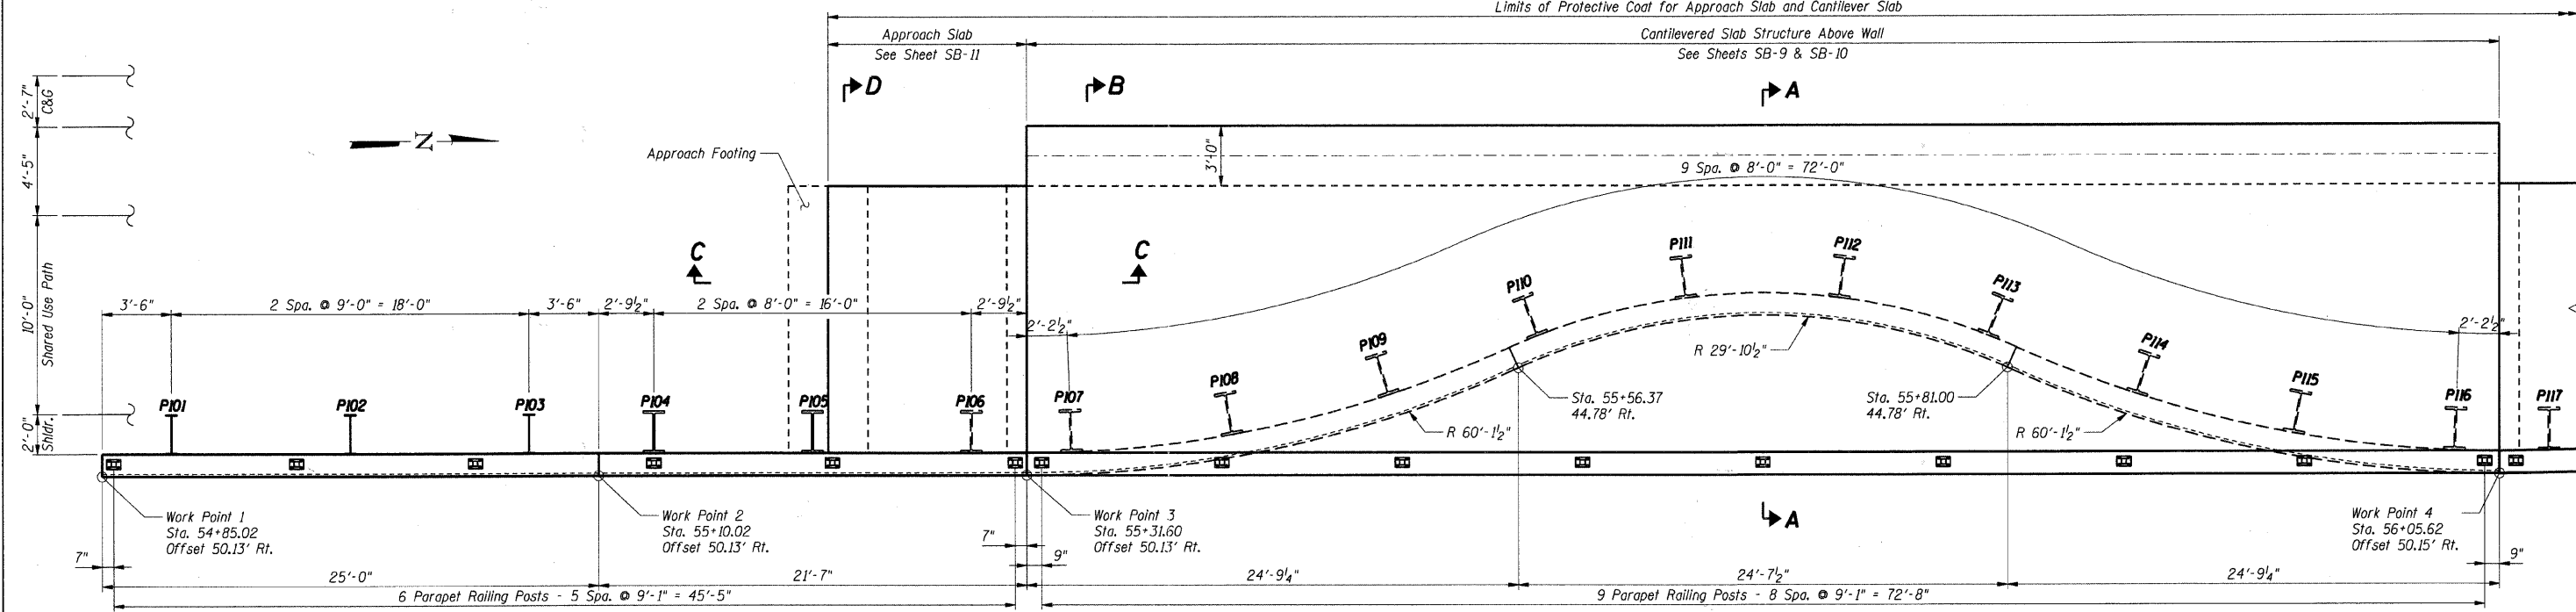

PLAN

- Notes:**
1. Work this sheet with sheets SB-1 thru SB-14.
 2. F.F. denotes Front Face of wall
B.F. denotes Back Face of wall
 3. PI01 denotes Pile Number
 4. Bars indicated thus 5x2-#4 etc. indicates 5 lines of bars with 2 lengths per line.

SHT. SB-3

| REVISIONS | NAME | DATE |
|-----------|------|------|
| | | |
| | | |
| | | |
| | | |
| | | |
| | | |
| | | |
| | | |
| | | |
| | | |

MCHENRY COUNTY DIVISION OF TRANSPORTATION
WALKUP ROAD F.A.U. 0085
SECTION 00-00246-02-FP
STATION 54+85.02 TO 59+49.91
VETERAN ACRES PARK RETAINING WALL
PLAN AND ELEVATION
STA 54+85.02 TO STA 56+05.62
SCALE: 1/4" = 1'-0"
DATE: 04/15/11
DRAWN BY: CPB
CHECKED BY: TCG

TENG
TENG & ASSOCIATES, INC.
ENGINEERS/ARCHITECTS/PLANNERS
815 N. MICHIGAN AVE. CHICAGO, IL 60611
TEL: 312.587.8000

\\FS-0044\ANV\MAIL\0-TRANS\01\2202\3100-03\STRUCT\CAD\02 CONTRACT\VA VETERAN ACRES PARK WALL\SHEET\SB-3\DWG\SB-3.DWG
4-14-2011 8:06:01 AM