



F.A.U. RTE.	SECTION	COUNTY	TOTAL SHEETS	SHEET NO.
0085	00-00246-02-FP	MCHENRY	292	199
STA.		TO STA.		
FED. ROAD DIST. NO. 1		ILLINOIS FED. AID PROJECT		
CONTRACT NO: 63522				

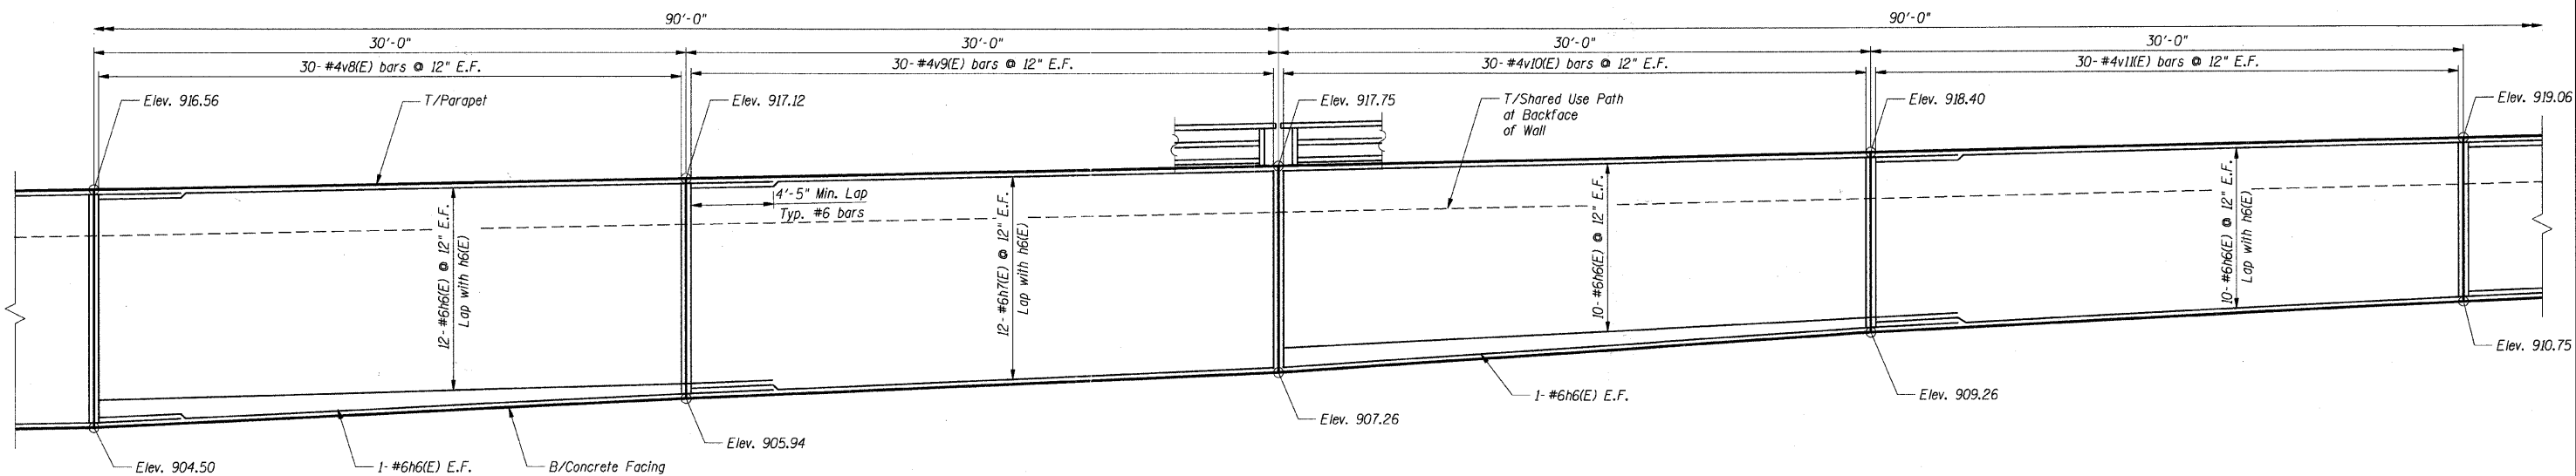

**ELEVATION**

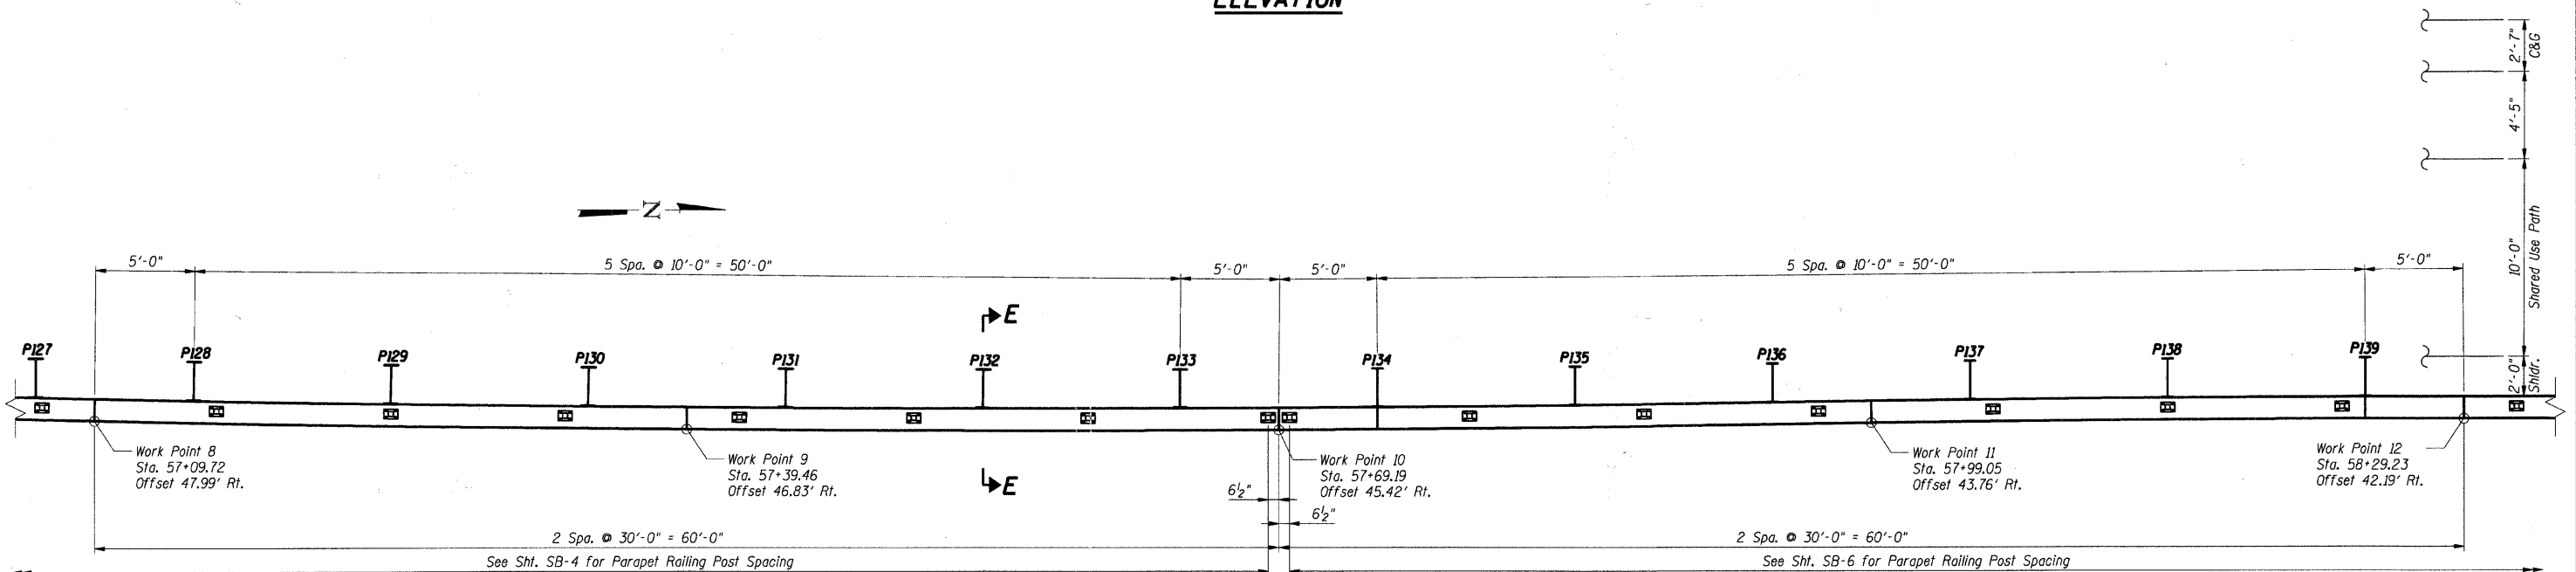

**PLAN**

- Notes:**
1. Work this sheet with sheets SB-1 thru SB-14.
  2. F.F. denotes Front Face of wall
  3. B.F. denotes Back Face of wall
  4. P101 denotes Pile Number

**SHT. SB-5**

REVISIONS	
NAME	DATE

MCHENRY COUNTY DIVISION OF TRANSPORTATION  
WALKUP ROAD F.A.U. 0085  
SECTION 00-00246-02-FP  
STATION 54+85.02 TO 59+49.91  
VETERAN ACRES PARK RETAINING WALL  
**PLAN AND ELEVATION**  
**STA 57+09.72 TO STA 58+29.23**  
SCALE: 1/4" = 1'-0"  
DATE: 04/15/11  
DRAWN BY: CPB  
CHECKED BY: TCG

**TENG**  
TENG & ASSOCIATES, INC.  
ENGINEERING ARCHITECTURE PLANNERS  
215 N. MICHIGAN AVE. CHICAGO, IL 60611  
TELEPHONE: 312.986.0000

I:\PROJECTS\0085\1400\51T... \BDD91A002.DWG  
4/14/2011 8:56:22 AM  
Y:\P\0044\AMV\VAULT.D - TRANS\_0722023000\_03\STRUCT\CAD\02 CONTRACT\VA VETERAN ACRES PARK WALL\SHEET\AS27\WB008.SHT