



F.A.U. RTE.	SECTION	COUNTY	TOTAL SHEETS	SHEET NO.
0085	00-00246-02-FP	MCHENRY	292	200
STA.	TO STA.			
FED. ROAD DIST. NO. 1	ILLINOIS	FED. AID PROJECT		
CONTRACT NO: 63522				

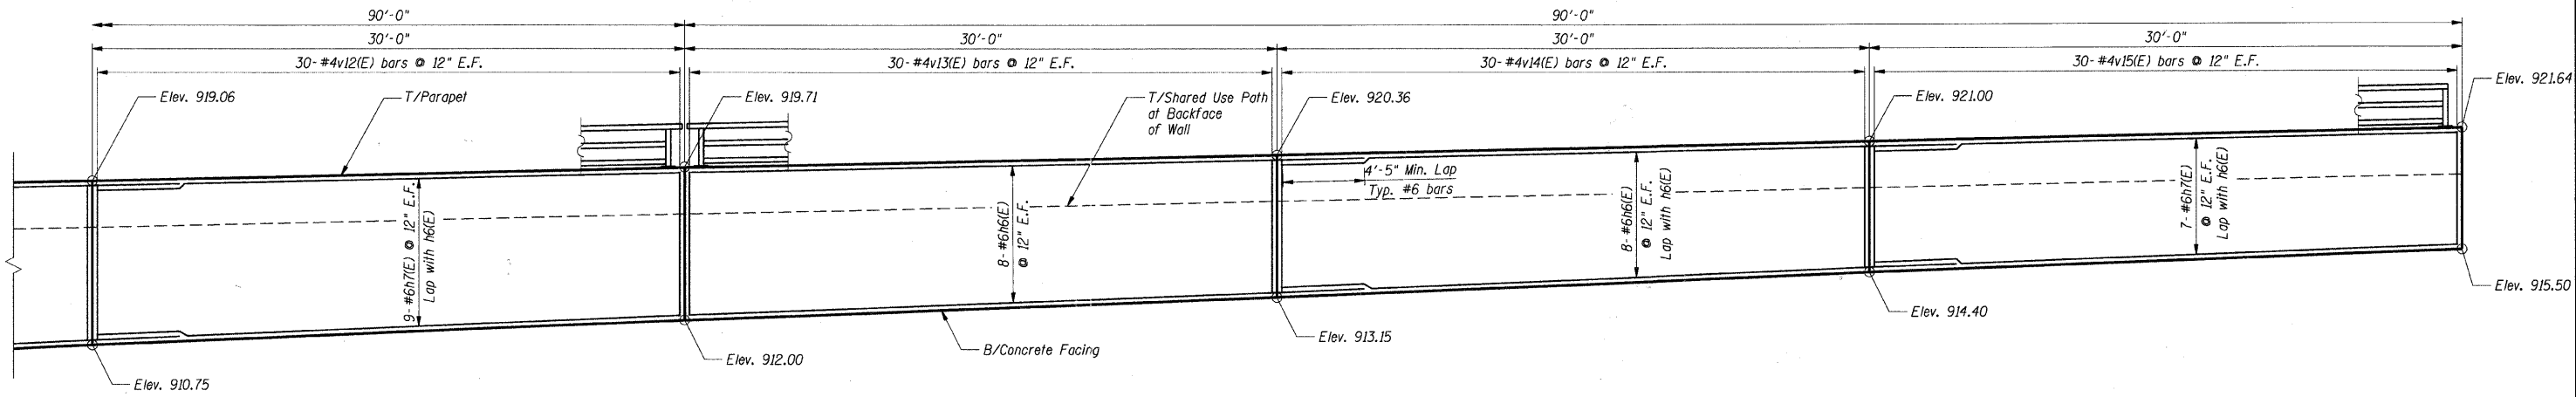

ELEVATION

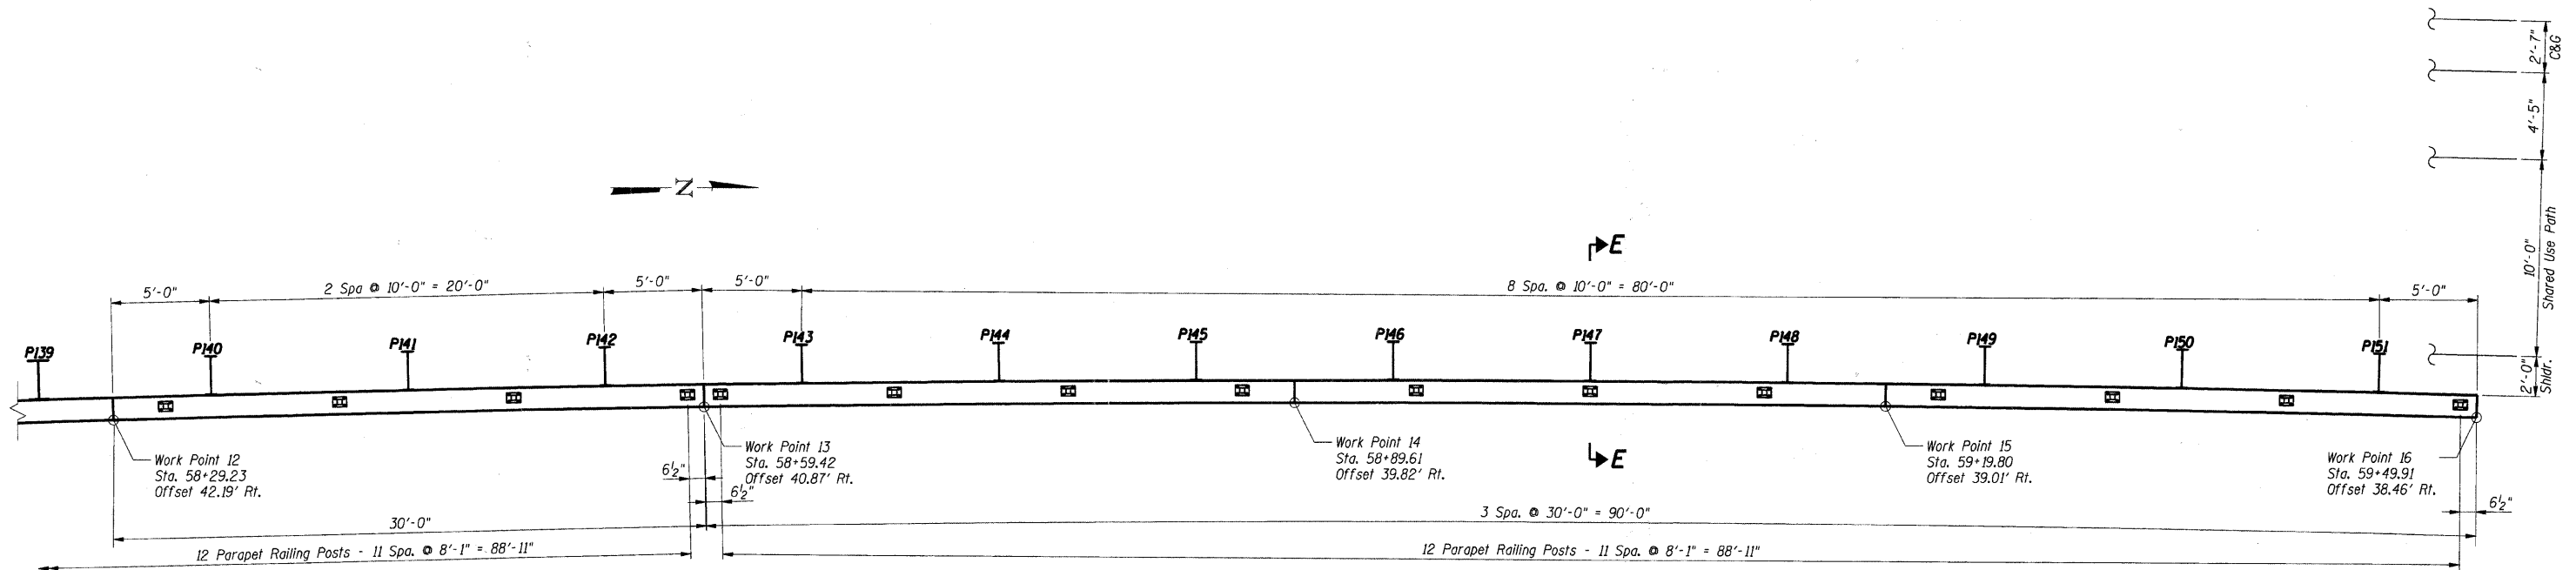

PLAN

- Notes:**
1. Work this sheet with sheets SB-1 thru SB-14.
 2. F.F. denotes Front Face of wall
B.F. denotes Back Face of wall
 3. P101 denotes Pile Number

SHT. SB-6

REVISIONS	
NAME	DATE

MCHENRY COUNTY DIVISION OF TRANSPORTATION
WALKUP ROAD F.A.U. 0085
SECTION 00-00246-02-FP
STATION 54+85.02 TO 59+49.91
VETERAN ACRES PARK RETAINING WALL

PLAN AND ELEVATION
STA 58+29.23 TO STA 59+50.00

SCALE: 1/4" = 1'-0" DRAWN BY: CPB
DATE: 04/15/11 CHECKED BY: TCG

TENG
TENG & ASSOCIATES, INC.
ENGINEERS/ARCHITECTS/PLANNERS
205 N. MICHIGAN AVE., CHICAGO, IL 60601
TEL: (312) 626-8000

I:\SS\01\1001\SH1..1\BD99\1002\SH1..1\15-0044\ANVAULT-D-TRANS-07\2002\300-03\STRUCT\CAD\02 CONTRACT\VA VETERAN ACRES PARK WALL\15-SHEET\RS27\0006\SH1..1.dwg
 4-14-2011 10:58:25