



F.A.I. RTE.	SECTION	COUNTY	TOTAL SHEETS	SHEET NO.
0085	00-00246-02-FP	MCHENRY	292	205
STA.		TO STA.		
FED. ROAD DIST. NO. 1		ILLINOIS	FED. AID PROJECT	
CONTRACT NO: 63522				

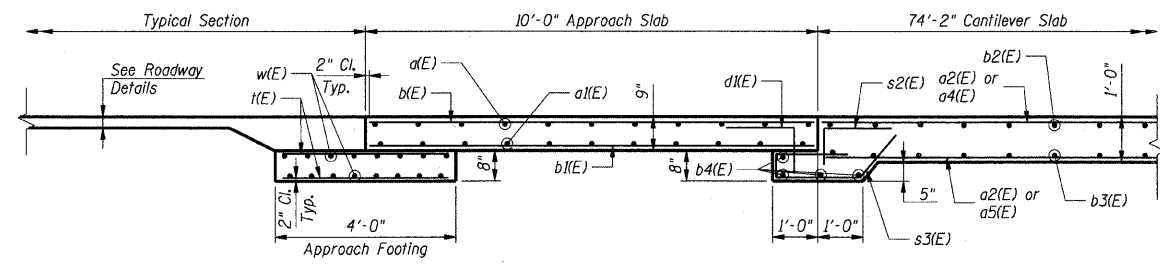

SECTION C-C
Section C'-C' opposite hand

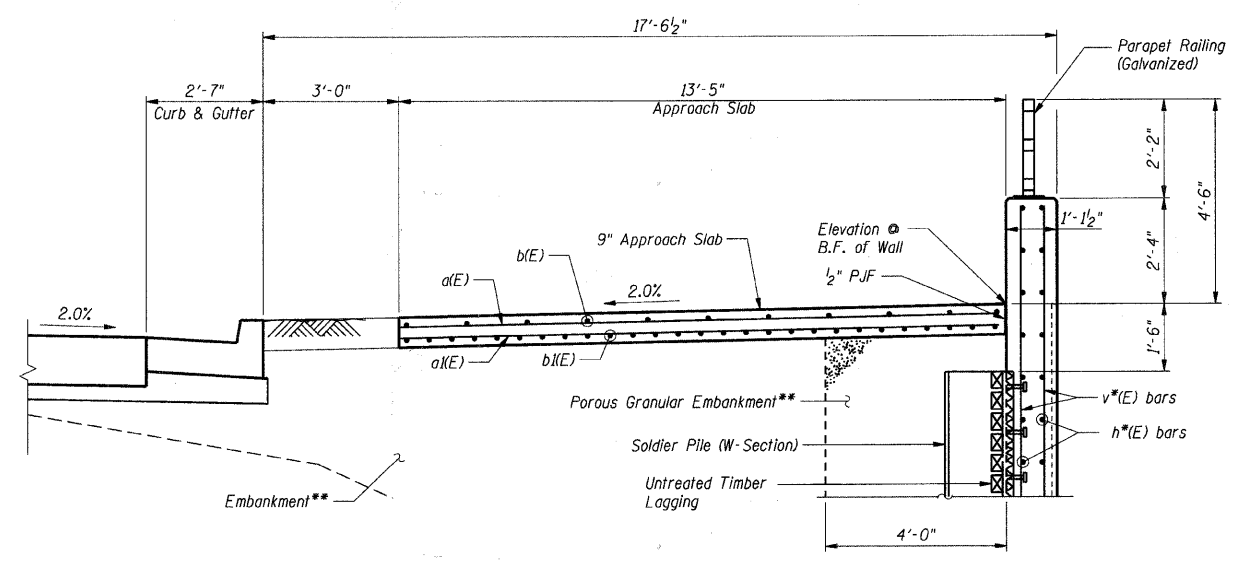


SECTION D-D
Sta. 55+21.60 to Sta. 55+31.60
Sta. 56+05.62 to Sta. 56+15.62

* See sheets SB-3 thru SB-6 for bar designation

** Porous Granular Embankment and Embankment to be placed and compacted prior to construction of concrete facing.

**TWO APPROACH SLABS
BAR LIST**

BAR	NO.	SIZE	LENGTH	SHAPE
a(E)	18	#4	13'-1"	—
a(E)	30	#5	13'-1"	—
b(E)	22	#4	9'-8"	—
b(E)	54	#9	9'-8"	—
d(E)	28	#4	2'-6"	└
i(E)	56	#4	3'-8"	—
w(E)	32	#5	13'-1"	—

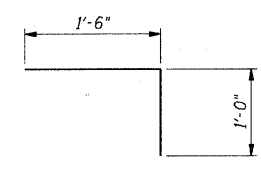


Bar d(E)

**TWO APPROACH SLABS
BILL OF MATERIAL**

ITEM	UNIT	TOTAL
Concrete Structures	Cu Yd	10.1
Protective Coat	Sq Yd	29.8
Reinforcement Bars, Epoxy Coated	Lbs	3,100

Note:
1. Work this sheet with sheets SB-1 thru SB-14.

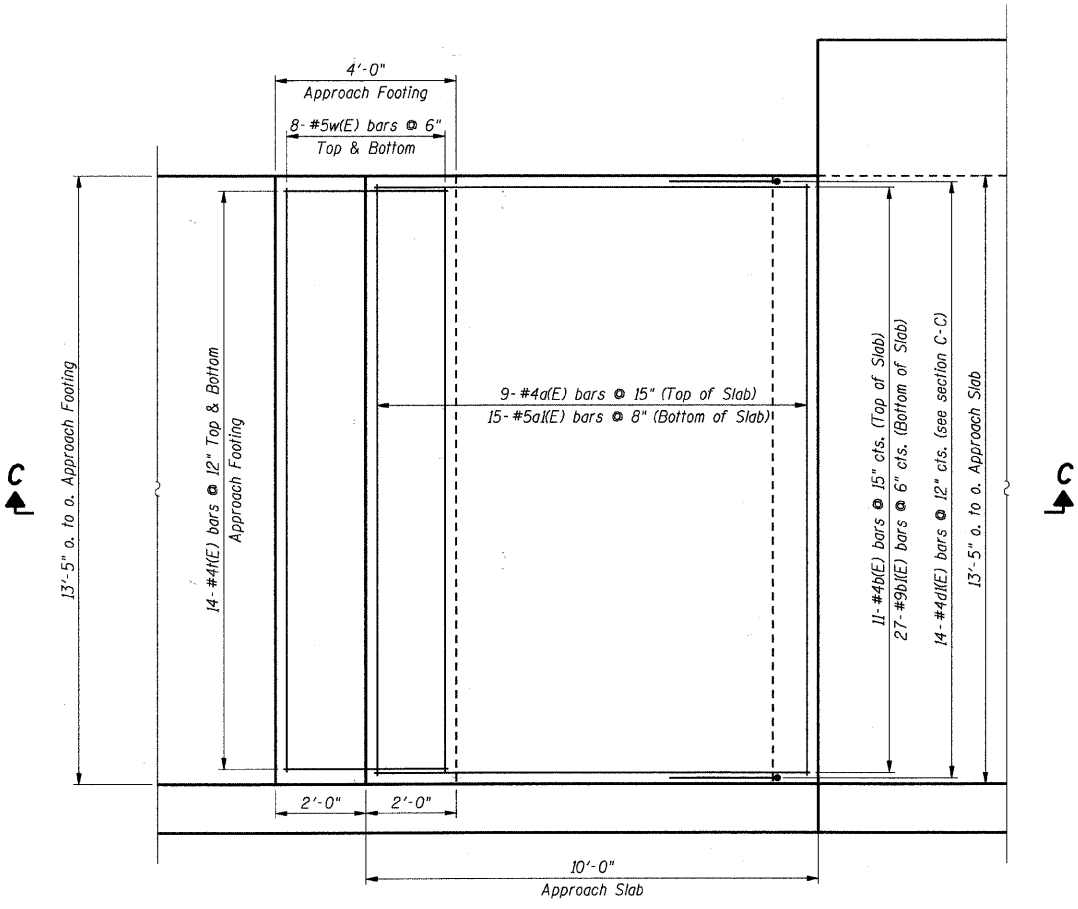

APPROACH SLAB PLAN
(2 Thus)

SHT. SB-11

REVISIONS	
NAME	DATE

MCHENRY COUNTY DIVISION OF TRANSPORTATION
WALKUP ROAD F.A.U. 0085
SECTION 00-00246-02-FP
STATION 54+85.02 TO 59+49.91
VETERAN ACRES PARK RETAINING WALL
BRIDGE APPROACH SLAB

SCALE: N.T.S. DRAWN BY: CPB
DATE: 04/15/11 CHECKED BY: TCG

TENG
TENG & ASSOCIATES, INC.
ENGINEERING ARCHITECTURE PLANNING
815 N. MICHIGAN AVE. CHICAGO, IL 60611
TELEPHONE: 312.542.4000

\S-004\MK\VALU.D-TRANS.072202\300-03\STRUCT\CAD\02 CONTRACT\VA VETERAN ACRES PARK WALL\SHEET\02\05\01.DWG
 2:AD99A00D2.DGN 4:14:2011 15:56:40