
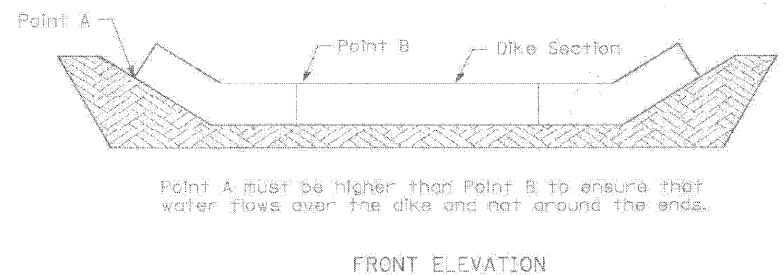
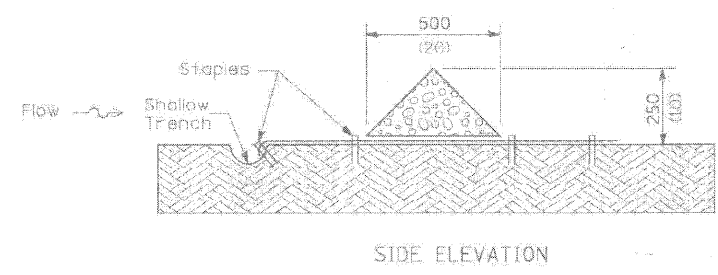


| | | | | |
|-----------------------|----------------|---------------------------|--------------|-----------|
| F.A.U. RTE. | SECTION | COUNTY | TOTAL SHEETS | SHEET NO. |
| 0085 | 00-00246-02-FP | MCHENRY | 292 | 227 |
| STA. | | TO STA. | | |
| FED. ROAD DIST. NO. 1 | | ILLINOIS FED. AID PROJECT | | |
| CONTRACT NO: 63522 | | | | |

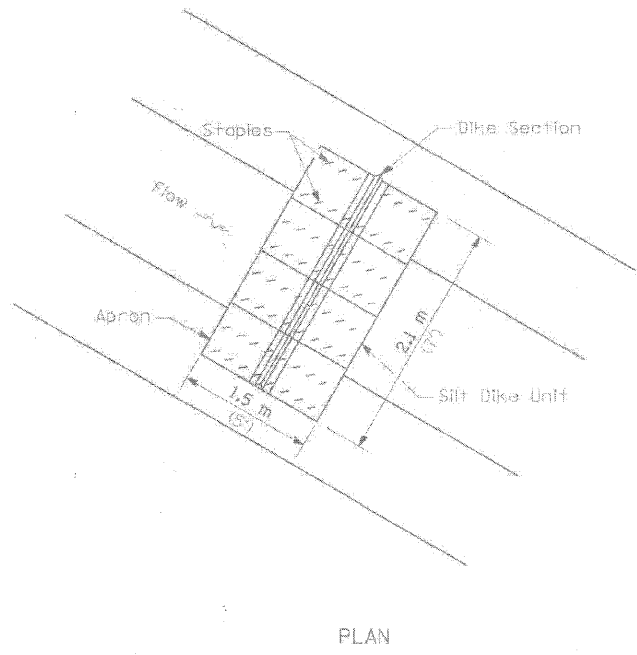

URETHANE FOAM/GEOTEXTILE DITCH CHECK

NOTES
All dimensions are in millimeters (inches) unless otherwise shown.

| | | | | | | | | | | | |
|-----------|----------------------|------------|-----------|--|--|--------------|---------------------|--------------|---------------------|---------------------------|--|
| FILE NAME | USER NAME - BUBBA | DESIGNED - | REVISED - | MCHENRY COUNTY DIVISION OF TRANSPORTATION | URETHANE FOAM/GEOTEXTILE DITCH CHECK DETAIL | F.A.U. RTE. | SECTION | COUNTY | TOTAL SHEETS | SHEET NO. | |
| FILE NO. | FILE SCALE - HIGGLES | DRAWN - | REVISED - | | | MCHENRY | | | | | |
| | PLLOT DATE - WATER | CHECKED - | REVISED - | | | CONTRACT NO. | | | | | |
| | | DATE - | REVISED - | | | SCALE: NTS | SHEET NO. OF SHEETS | STA. TO STA. | FED. ROAD DIST. NO. | ILLINOIS FED. AID PROJECT | |

| REVISIONS | |
|-----------|------|
| NAME | DATE |
| | |
| | |
| | |
| | |
| | |
| | |
| | |
| | |
| | |
| | |

MCHENRY COUNTY DIVISION OF TRANSPORTATION
WALKUP ROAD F.A.U. 0085

MCHENRY COUNTY DIVISION OF TRANSPORTATION DETAILS
SHEET 2 OF 2

SCALE: N.T.S. DRAWN BY: MZD
DATE: 04/15/11 CHECKED BY: MCD

TENG
TENG & ASSOCIATES, INC.
ENGINEERS ARCHITECTS PLANNERS
306 N. MICHIGAN AVE. CHICAGO, IL 60610
TELEPHONE 312-661-8800

\AES\004\MANUAL\LD-TRANS\01\2003\300-03\CIVIL\CAD\02 CONTRACT\VA_TENG\SHEET\RD02\022.SHT STANURJ
 1 2 