




Approved: City Engineer <i>Victor C. Ramirez, P.E.</i> Victor C. Ramirez, P.E. Director of Engineering and Building	Drawing Name TYPICAL STREET AND UTILITY LOCATIONS	Drawing Number UG-01 Date: 4/15/2007 Drawn: EM Checked: LZ	 CRYSTAL LAKE ILLINOIS Engineering Division
--	---	--	--

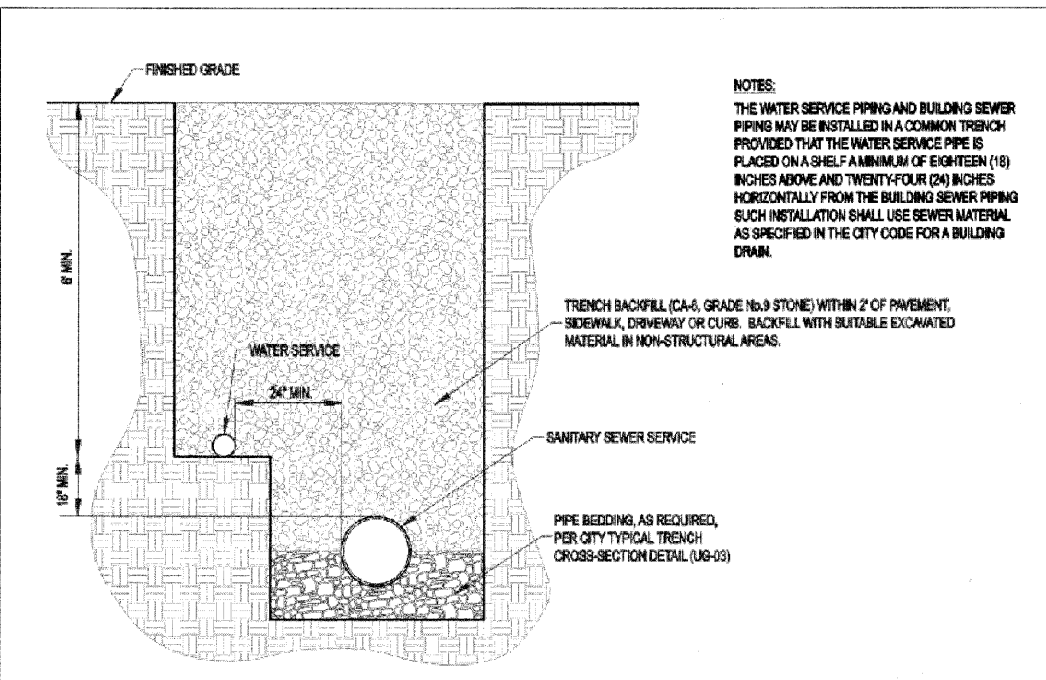

Approved: City Engineer <i>Victor C. Ramirez, P.E.</i> Victor C. Ramirez, P.E. Director of Engineering and Building	Drawing Name COMMON WATER/SANITARY SERVICE TRENCH	Drawing Number UG-02 Date: 4/15/2007 Drawn: EM Checked: LZ	 CRYSTAL LAKE ILLINOIS Engineering Division
--	---	--	--

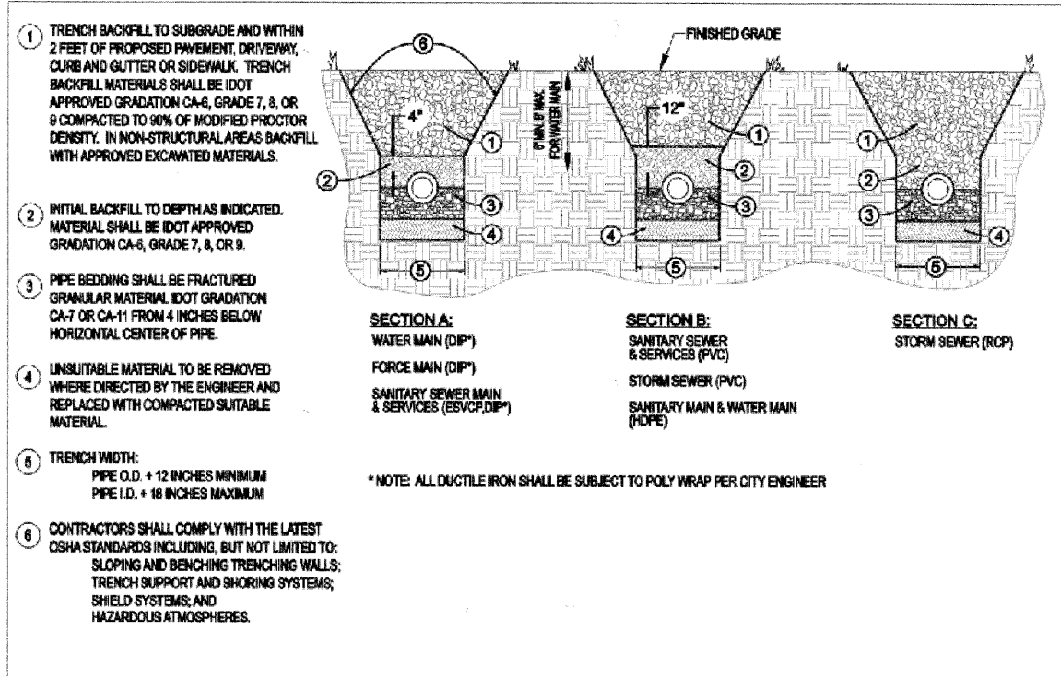

Approved: City Engineer <i>Victor C. Ramirez, P.E.</i> Victor C. Ramirez, P.E. Director of Engineering and Building	Drawing Name TYPICAL TRENCH CROSS SECTION	Drawing Number UG-03 Date: 6/1/2007 Drawn: EM Checked: LZ	 CRYSTAL LAKE ILLINOIS Engineering Division
--	---	---	--

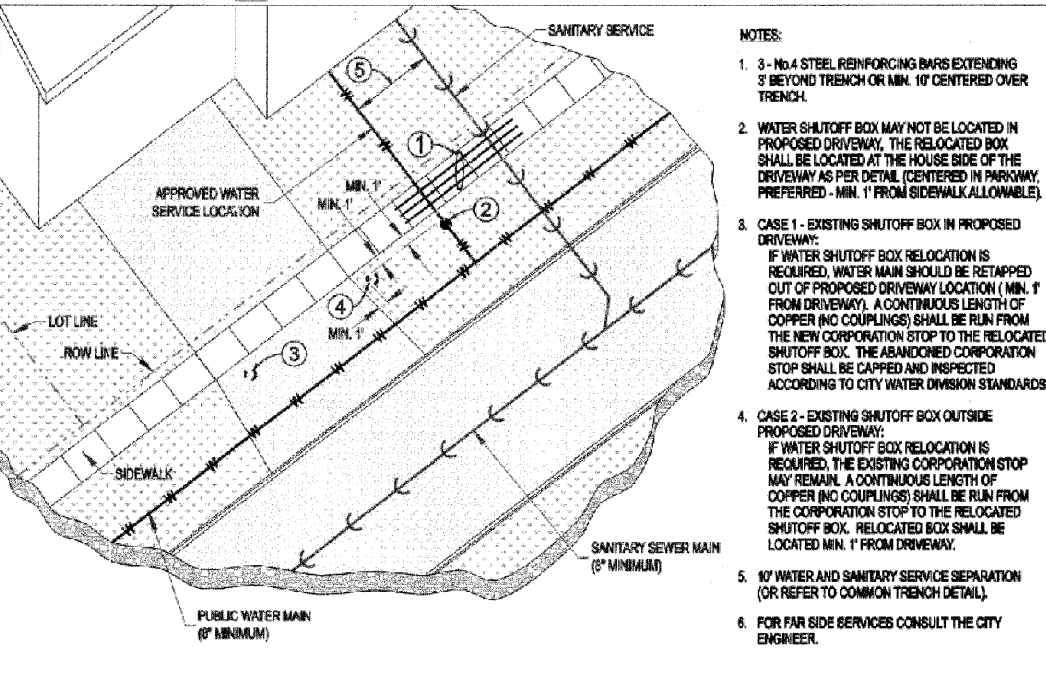

Approved: City Engineer <i>Victor C. Ramirez, P.E.</i> Victor C. Ramirez, P.E. Director of Engineering and Building	Drawing Name TYPICAL WATER AND SANITARY SERVICE LOT LOCATION	Drawing Number UG-05 Date: 4/15/2007 Drawn: EM Checked: LZ	 CRYSTAL LAKE ILLINOIS Engineering Division
--	--	--	--

REVISIONS	
NAME	DATE

MCHENRY COUNTY DIVISION OF TRANSPORTATION
WALKUP ROAD F.A.U. 0085

CITY OF CRYSTAL LAKE DETAILS
SHEET 5 OF 8

SCALE: N.T.S. DRAWN BY: MZD
DATE: 04/15/11 CHECKED BY: MCD

TENG
TENG & ASSOCIATES, INC.
ENGINEERS ARCHITECTS PLANNERS
806 N. MICHIGAN AVE. CHICAGO, IL 60610
TELEPHONE: 312-642-8000

\AFS-0044\ANVAULT.D - TRANS. 07\2202\300-03\CIVIL\CAD\CONTRACT\TENG\SHEET\RD02\035.SHT
 4-19-2011 05:02:33
 1 2 