


DATE	BY

DATE	BY

ORIGINAL SURVEY PLOTTED TEMPLATE AREAS CHECKED
 SURVEYED PLOTTED TEMPLATE AREAS CHECKED
 FINISHED SURVEY PLOTTED TEMPLATE AREAS CHECKED
 NO.

F.A.U. RTE.	SECTION	COUNTY	TOTAL SHEETS	SHEET NO.
0085	00-00246-02-FP	MCHENRY	292	246
STA. TO STA.		FED. ROAD DIST. NO. 1 ILLINOIS FED. AID PROJECT		
CONTACT NO: 63522				

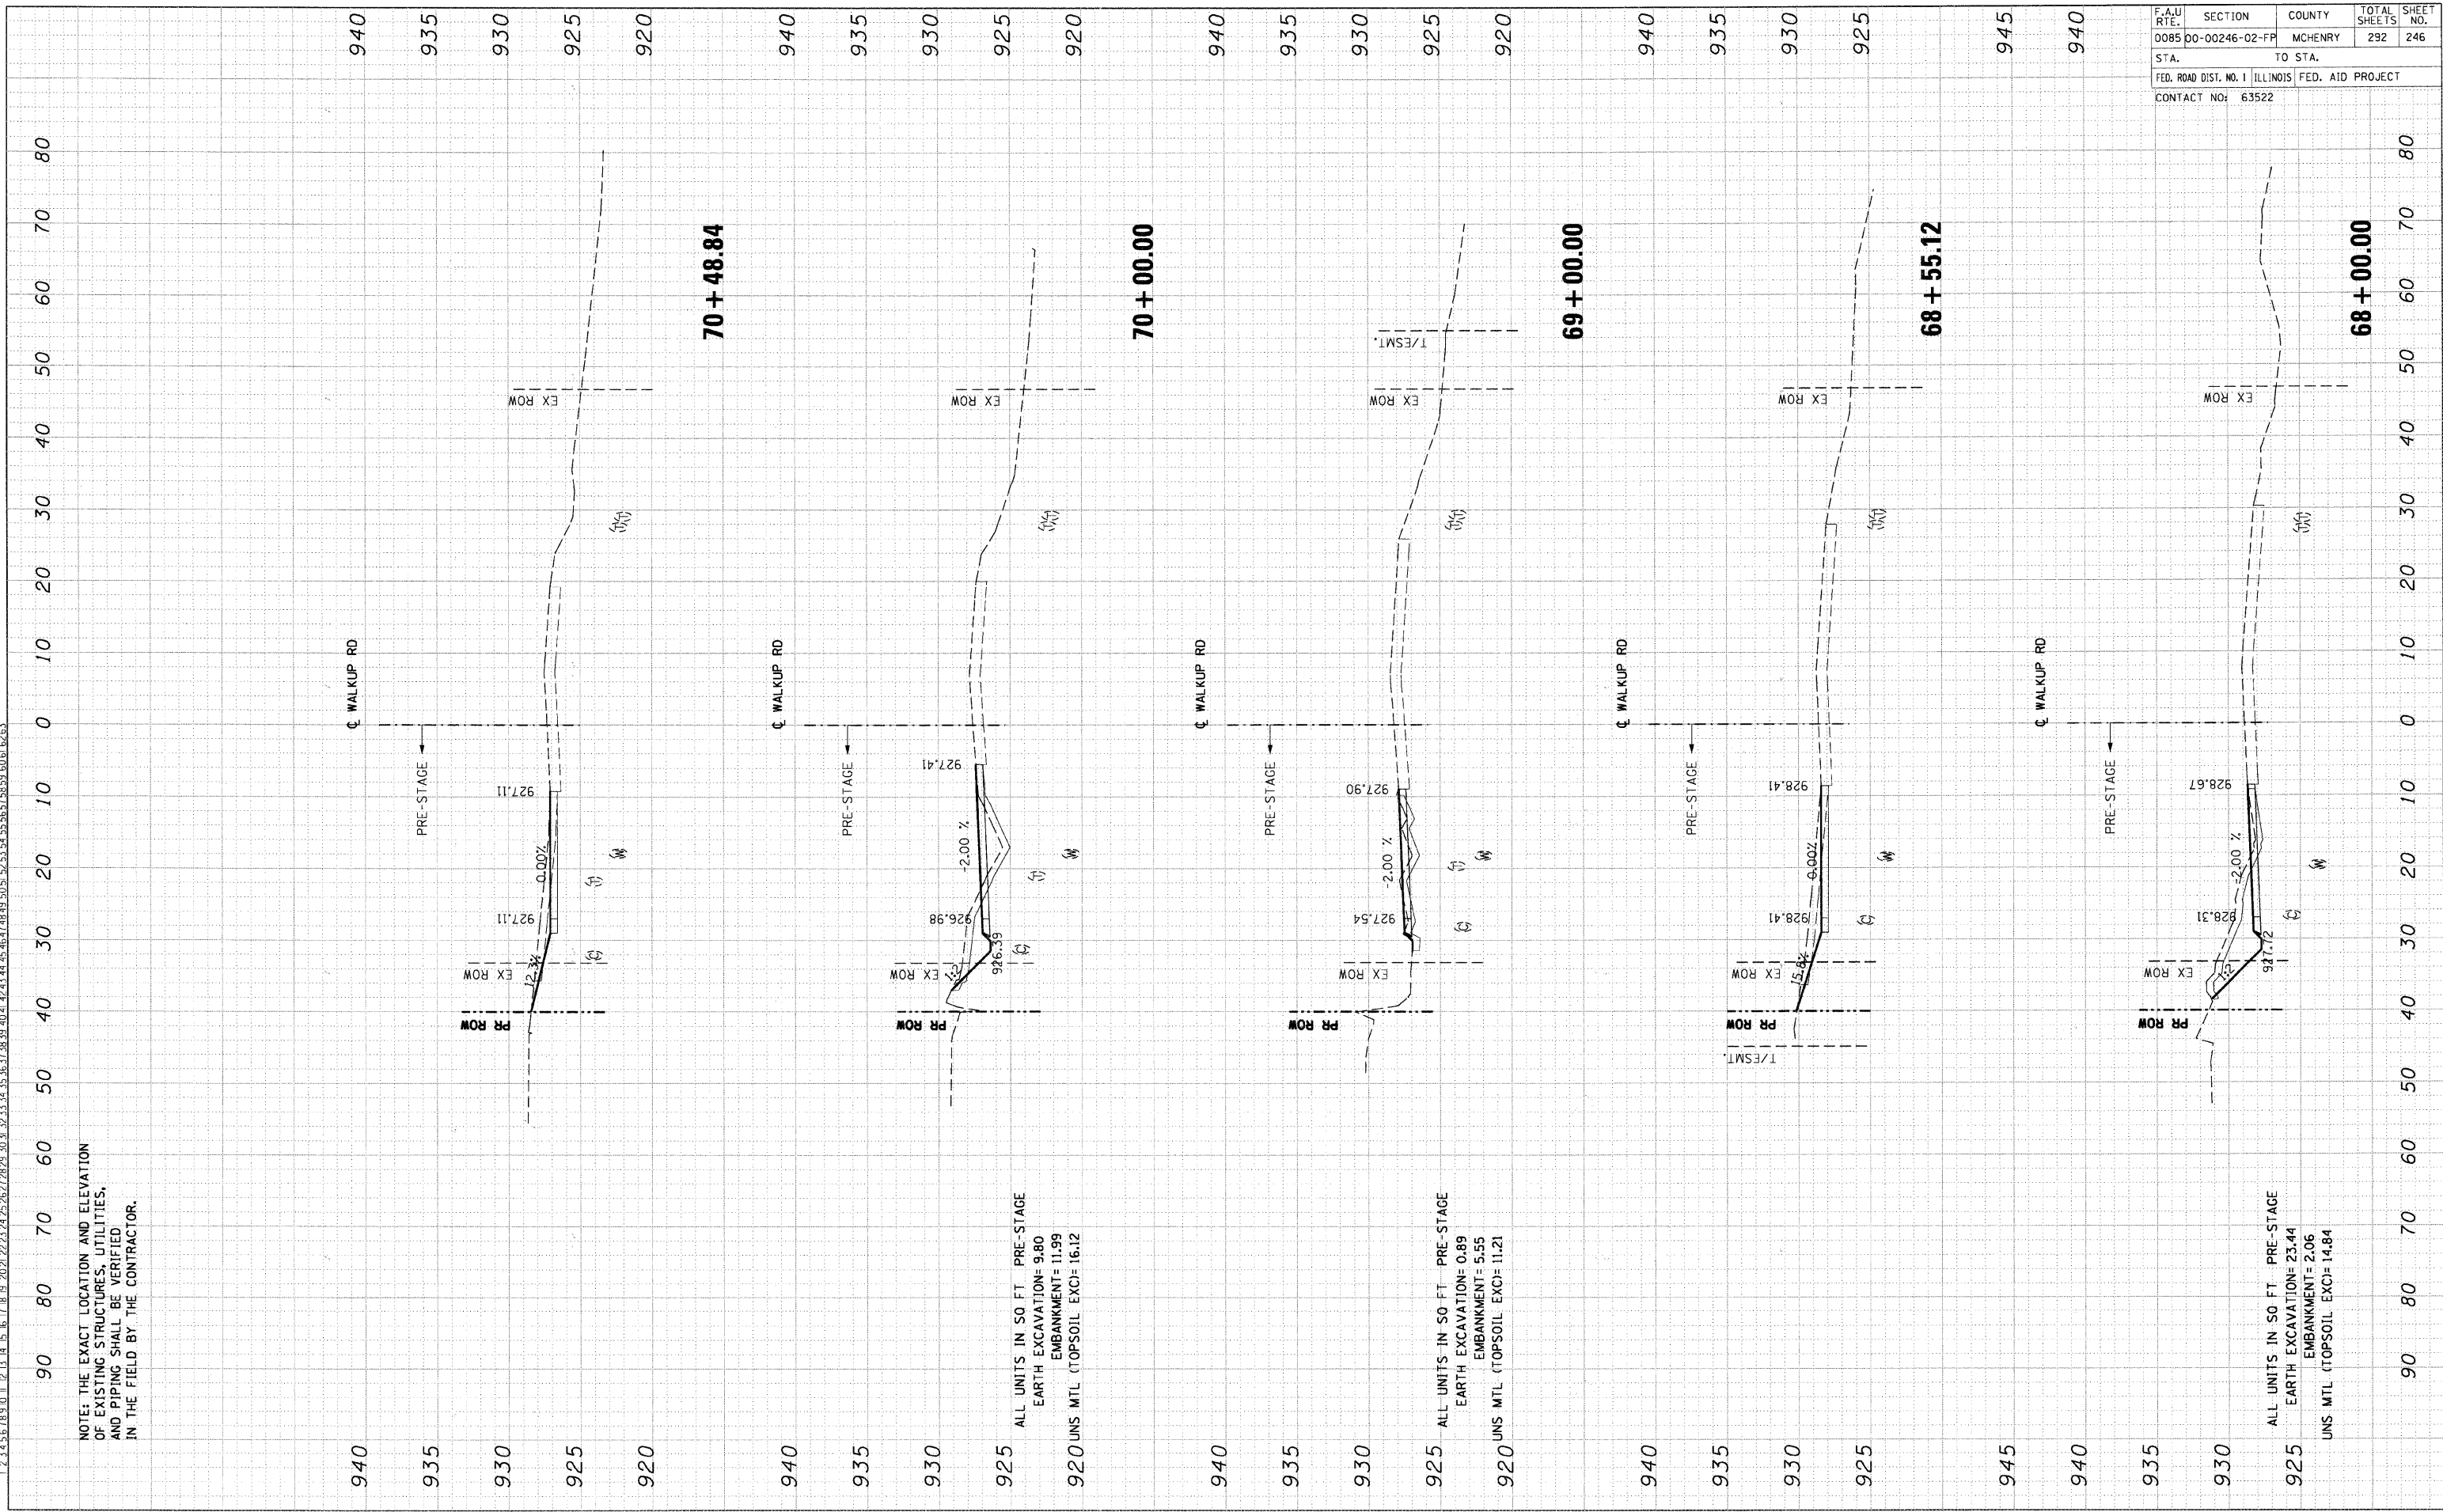

NOTE: THE EXACT LOCATION AND ELEVATION
 OF EXISTING STRUCTURES, UTILITIES,
 AND PIPING SHALL BE VERIFIED
 IN THE FIELD BY THE CONTRACTOR.

ALL UNITS IN SO FT. PRE-STAGE
 EARTH EXCAVATION= 9.80
 EMBANKMENT= 11.99
 UNS MTL (TOPSOIL EXC)= 16.12

ALL UNITS IN SO FT. PRE-STAGE
 EARTH EXCAVATION= 8.89
 EMBANKMENT= 5.55
 UNS MTL (TOPSOIL EXC)= 11.21

ALL UNITS IN SO FT. PRE-STAGE
 EARTH EXCAVATION= 23.44
 EMBANKMENT= 2.06
 UNS MTL (TOPSOIL EXC)= 14.84