


F.A.U. RTE.	SECTION	COUNTY	TOTAL SHEETS	SHEET NO.
0085	DO-00246-02-FP	MCHENRY	292	249
STA.		TO STA.		
FED. ROAD DIST. NO. 1		ILLINOIS FED. AID PROJECT		
CONTACT NO: 63522				

FINN	SURVEYED	BY	DATE
NOTE BOOK	PLOTTED		
	AREAS		
	CHECKED		

ORIGINAL	SURVEYED	BY	DATE
NOTE BOOK	PLOTTED		
	AREAS		
	CHECKED		

\PRO2A00.DGN, \XRO2A00.DGN, \FL02A002.DGN, \PRO2A00.DGN, \PRO2A00.DGN, \PRO2A00.DGN, \VRO2A00.DGN, \VRO2A00.DGN, \VRO2A00.DGN, \VRO2A00.DGN
 4-4 201 52547 \F5-004\AMVAJ1.D; TRANS. 07\2002\300-03\CIVIL\CAD\02 CONTRACT\VA_TENK_SHEE\X5C8A004.SHT STATION: 79+00.00
 1 2 

NOTE: THE EXACT LOCATION AND ELEVATION
 OF EXISTING STRUCTURES, UTILITIES,
 AND PIPING SHALL BE VERIFIED
 IN THE FIELD BY THE CONTRACTOR.

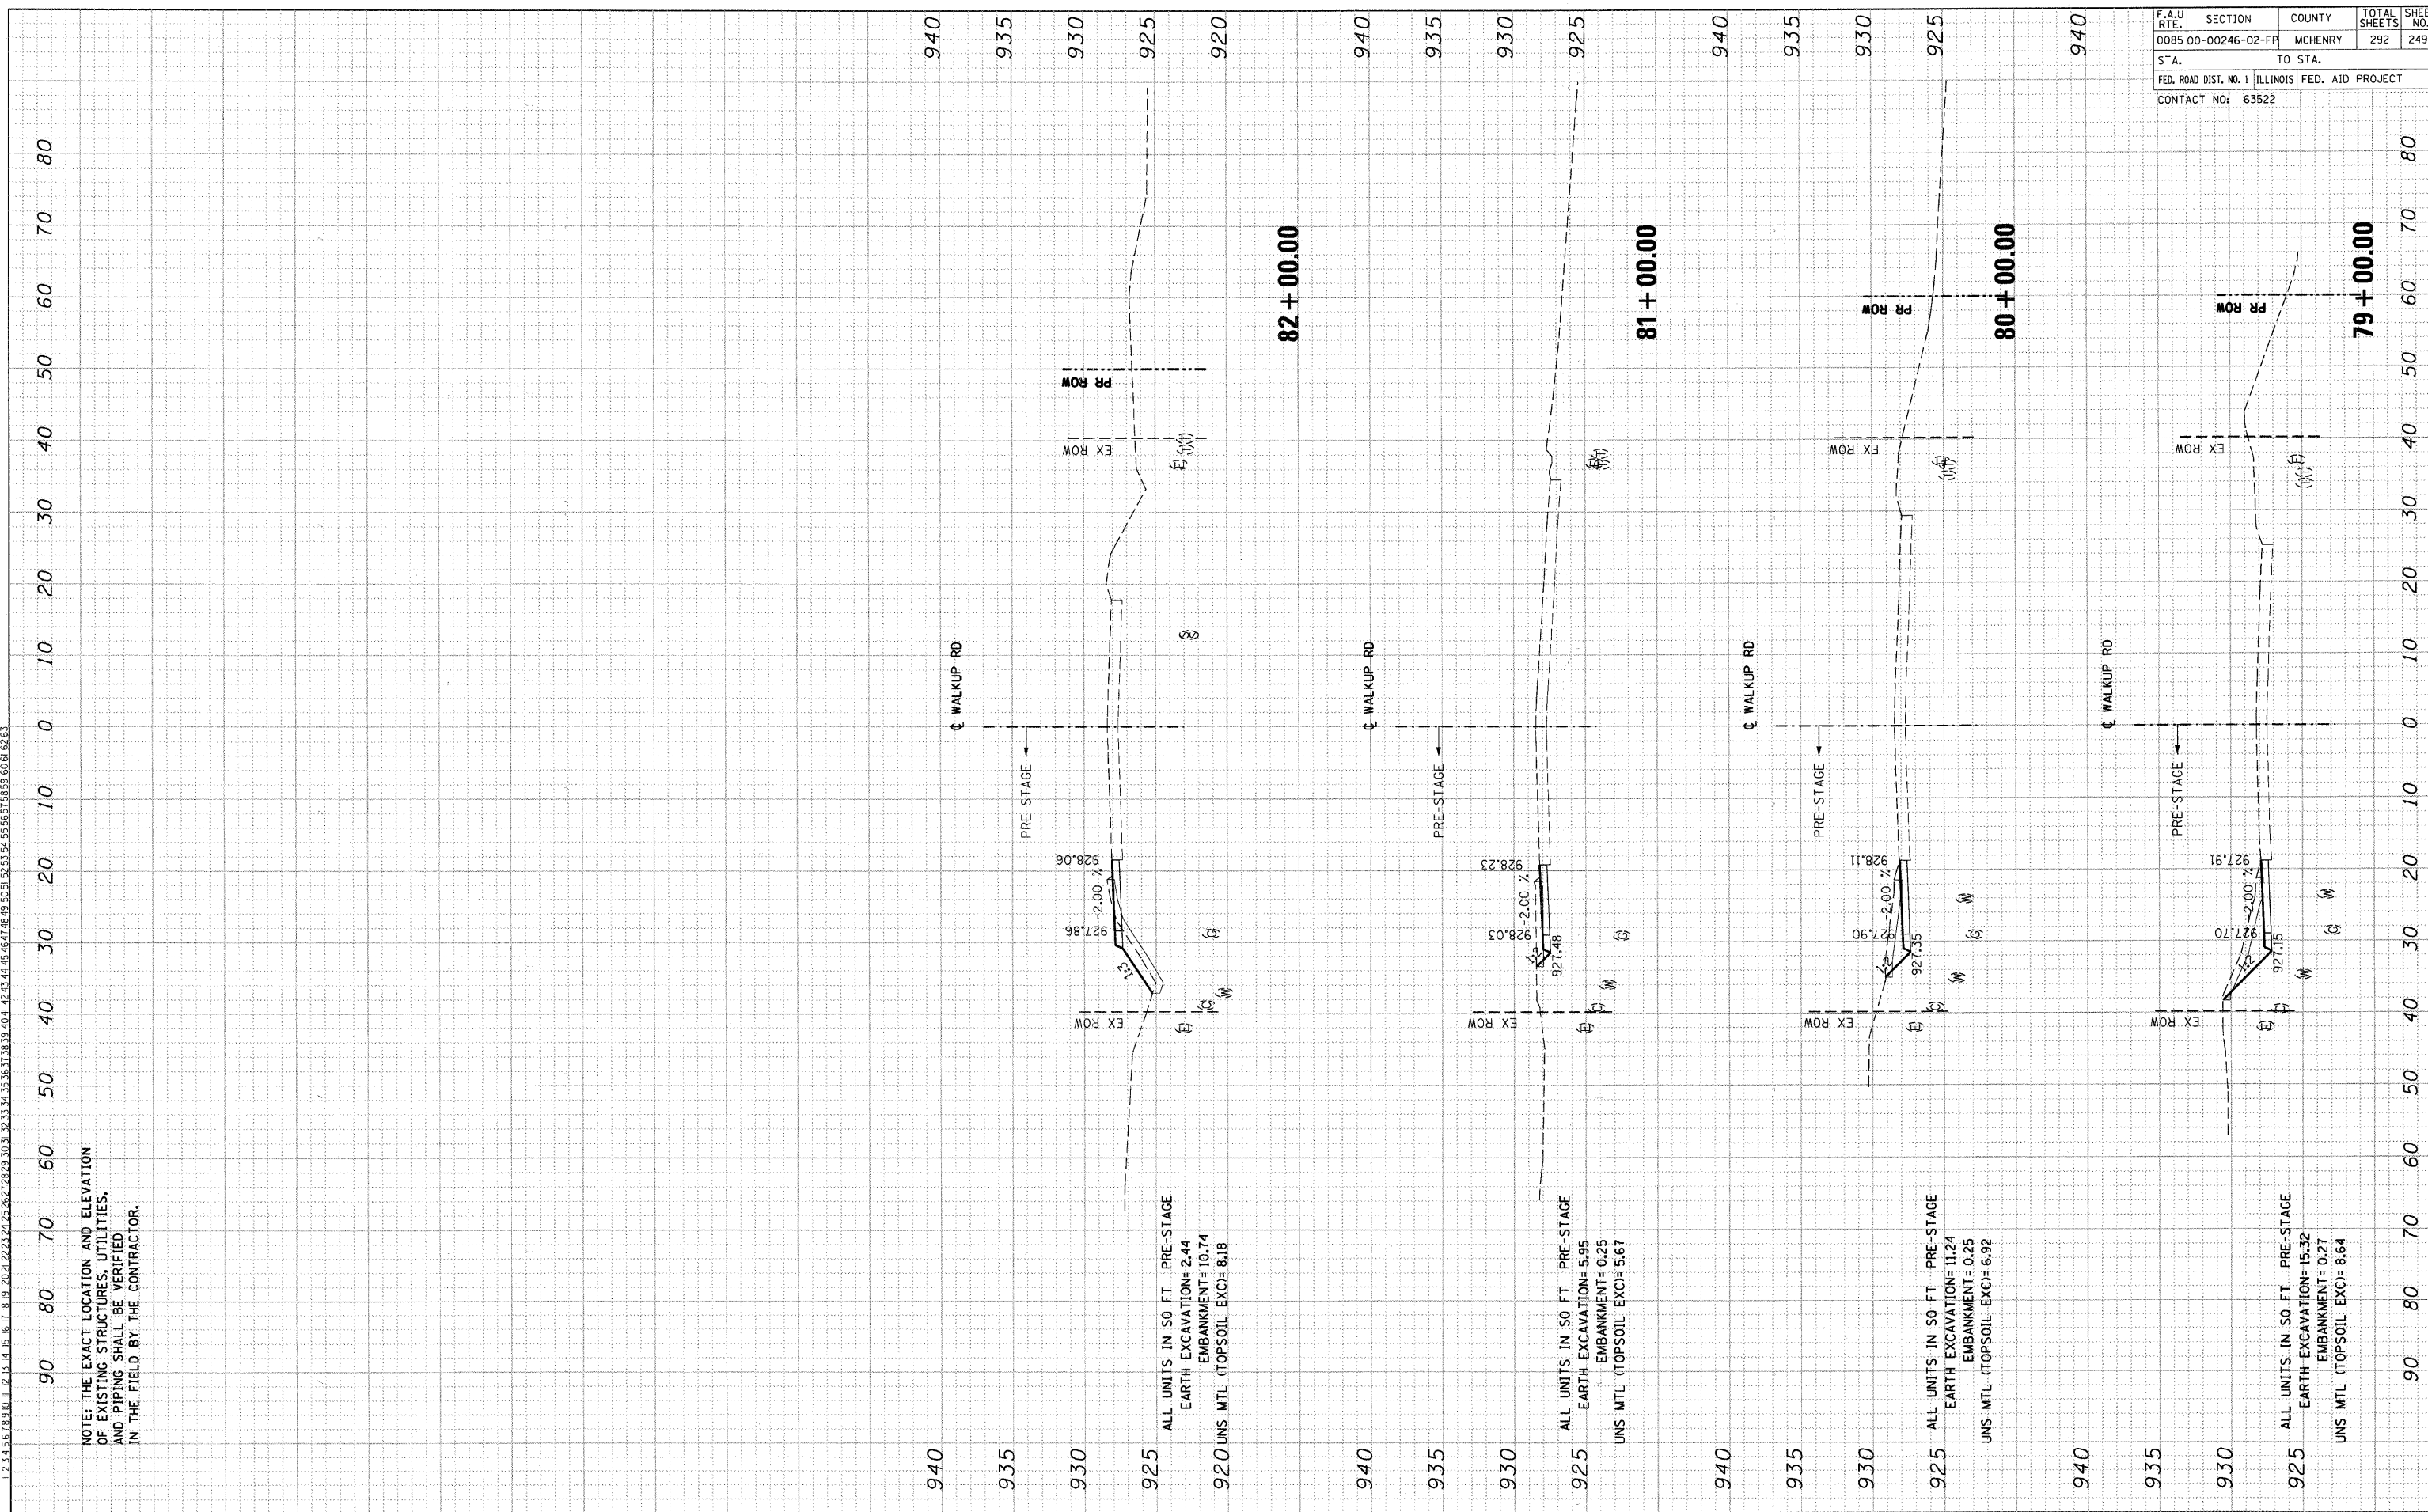

ALL UNITS IN 50 FT PRE-STAGE
 EARTH EXCAVATION= 2.44
 EMBANKMENT= 10.74
 UNS MTL (TOPSOIL EXC)= 8.18

ALL UNITS IN 50 FT PRE-STAGE
 EARTH EXCAVATION= 5.95
 EMBANKMENT= 0.25
 UNS MTL (TOPSOIL EXC)= 5.67

ALL UNITS IN 50 FT PRE-STAGE
 EARTH EXCAVATION= 11.24
 EMBANKMENT= 0.25
 UNS MTL (TOPSOIL EXC)= 6.92

ALL UNITS IN 50 FT PRE-STAGE
 EARTH EXCAVATION= 15.32
 EMBANKMENT= 0.27
 UNS MTL (TOPSOIL EXC)= 8.64