


| | |
|------|----|
| DATE | BY |
| DATE | BY |

| | |
|------|----|
| DATE | BY |
| DATE | BY |

| | |
|------|----|
| DATE | BY |
| DATE | BY |

\XW021A022.F.DGN... \XW021A022.F.DGN... \XW021A022.F.DGN... \XW021A022.F.DGN... \XW021A022.F.DGN... \XW021A022.F.DGN... \XW021A022.F.DGN...
 1:2.3.4.5.6.7.8.9.10.11.12.13.14.15.16.17.18.19.20.21.22.23.24.25.26.27.28.29.30.31.32.33.34.35.36.37.38.39.40.41.42.43.44.45.46.47.48.49.50.51.52.53.54.55.56.57.58.59.60.61.62.63

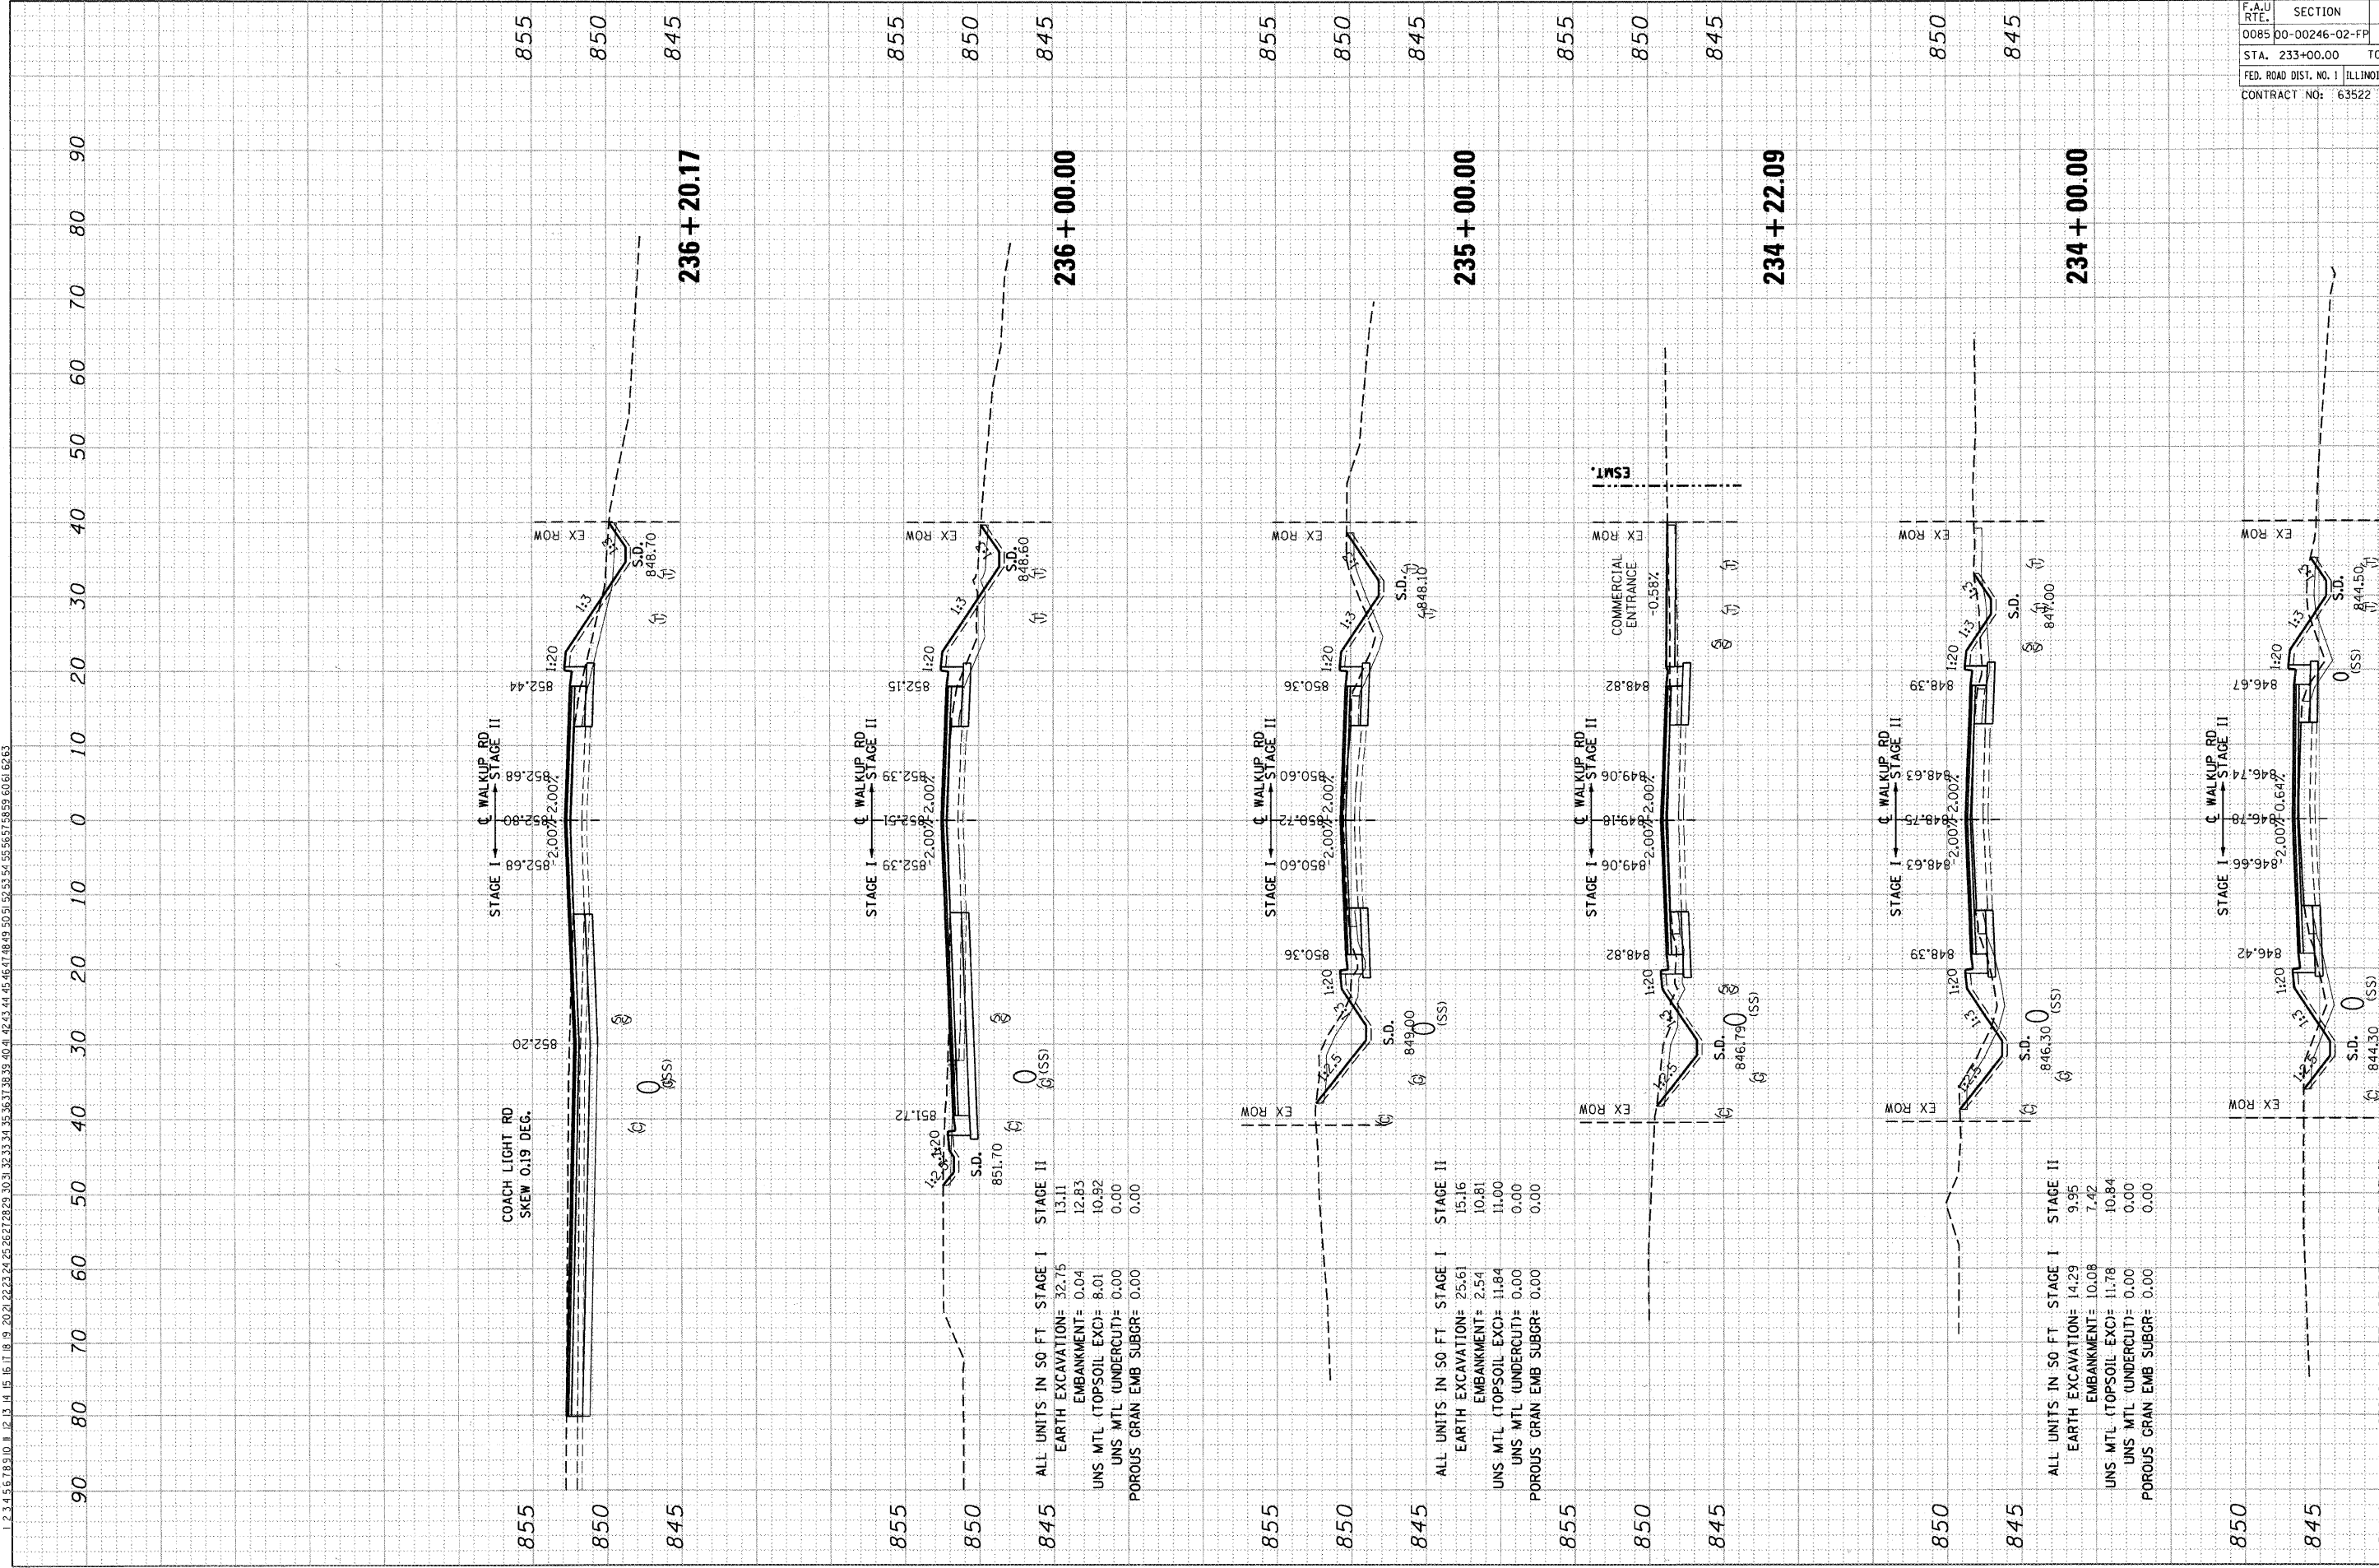

COACH LIGHT RD
SKEW 0.19 DEG.

| ALL UNITS IN 50 FT | |
|-----------------------------|----------|
| STAGE I | STAGE II |
| EARTH EXCAVATION= 32.75 | 13.11 |
| EMBANKMENT= 0.04 | 12.83 |
| UNS MTL (TOPSOIL EXC)= 8.01 | 10.92 |
| UNS MTL (UNDERCUT)= 0.00 | 0.00 |
| POROUS GRAN EMB SUBGR= 0.00 | 0.00 |

| ALL UNITS IN 50 FT | |
|------------------------------|----------|
| STAGE I | STAGE II |
| EARTH EXCAVATION= 25.61 | 15.16 |
| EMBANKMENT= 2.54 | 10.81 |
| UNS MTL (TOPSOIL EXC)= 11.84 | 11.00 |
| UNS MTL (UNDERCUT)= 0.00 | 0.00 |
| POROUS GRAN EMB SUBGR= 0.00 | 0.00 |

| ALL UNITS IN 50 FT | |
|------------------------------|----------|
| STAGE I | STAGE II |
| EARTH EXCAVATION= 14.29 | 9.95 |
| EMBANKMENT= 10.08 | 7.42 |
| UNS MTL (TOPSOIL EXC)= 11.78 | 10.84 |
| UNS MTL (UNDERCUT)= 0.00 | 0.00 |
| POROUS GRAN EMB SUBGR= 0.00 | 0.00 |

| ALL UNITS IN 50 FT | |
|------------------------------|----------|
| STAGE I | STAGE II |
| EARTH EXCAVATION= 10.25 | 9.41 |
| EMBANKMENT= 10.87 | 10.80 |
| UNS MTL (TOPSOIL EXC)= 10.43 | 9.67 |
| UNS MTL (UNDERCUT)= 0.00 | 0.00 |
| POROUS GRAN EMB SUBGR= 0.00 | 0.00 |

| | | | | |
|-----------------------|------------------------|-------------------|------------------|---------------|
| F.A.U. RTE. 0085 | SECTION 00-00246-02-FP | COUNTY MCHENRY | TOTAL SHEETS 292 | SHEET NO. 272 |
| STA. 233+00.00 | | TO STA. 236+20.17 | | |
| FED. ROAD DIST. NO. 1 | ILLINOIS | FED. AID PROJECT | | |
| CONTRACT NO: 63522 | | | | |

NOTE: THE EXACT LOCATION AND ELEVATION OF EXISTING STRUCTURES, UTILITIES, AND PIPING SHALL BE VERIFIED IN THE FIELD BY THE CONTRACTOR.

PROPOSED CROSS-SECTIONS: WALKUP ROAD