


DATE	
BY	
REVISIONS	
1. DATE	
2. BY	
3. DESCRIPTION	
PLAN	
NOTE BOOK	
NO.	

DATE	
BY	
REVISIONS	
1. DATE	
2. BY	
3. DESCRIPTION	
PROFILE	
NOTE BOOK	
NO.	

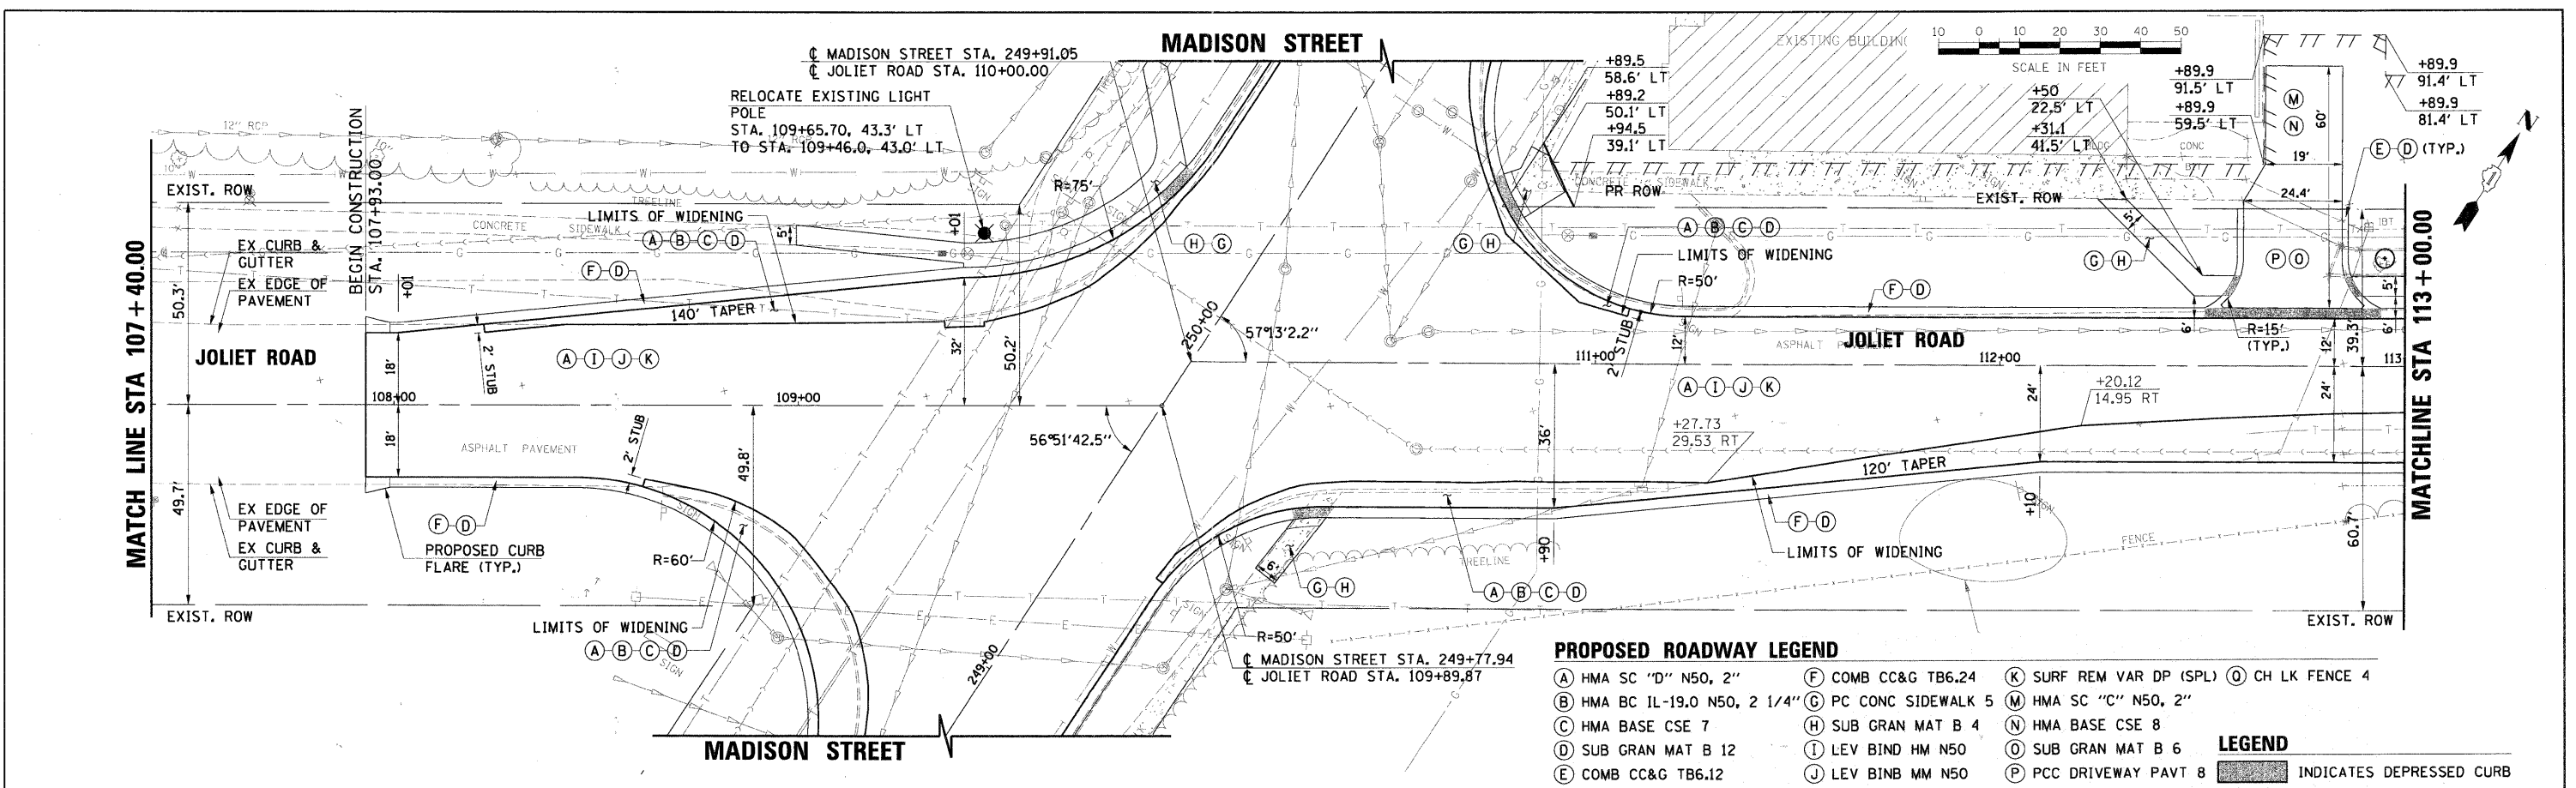


PROPOSED ROADWAY LEGEND

A HMA SC "D" N50, 2"	F COMB CC&G TB6.24	K SURF REM VAR DP (SPL)	O CH LK FENCE 4
B HMA BC 1L-19.0 N50, 2 1/4"	G PC CONC SIDEWALK 5	M HMA SC "C" N50, 2"	
C HMA BASE CSE 7	H SUB GRAN MAT B 4	N HMA BASE CSE 8	
D SUB GRAN MAT B 12	I LEV BIND HM N50	O SUB GRAN MAT B 6	
E COMB CC&G TB6.12	J LEV BINB MM N50	P PCC DRIVEWAY PAVT 8	

LEGEND

INDICATES DEPRESSED CURB

NOTE:
FOR ALL INTERSECTION RADII'S STATION AND OFFSETS SEE INTERSECTION ELEVATION PLANS.

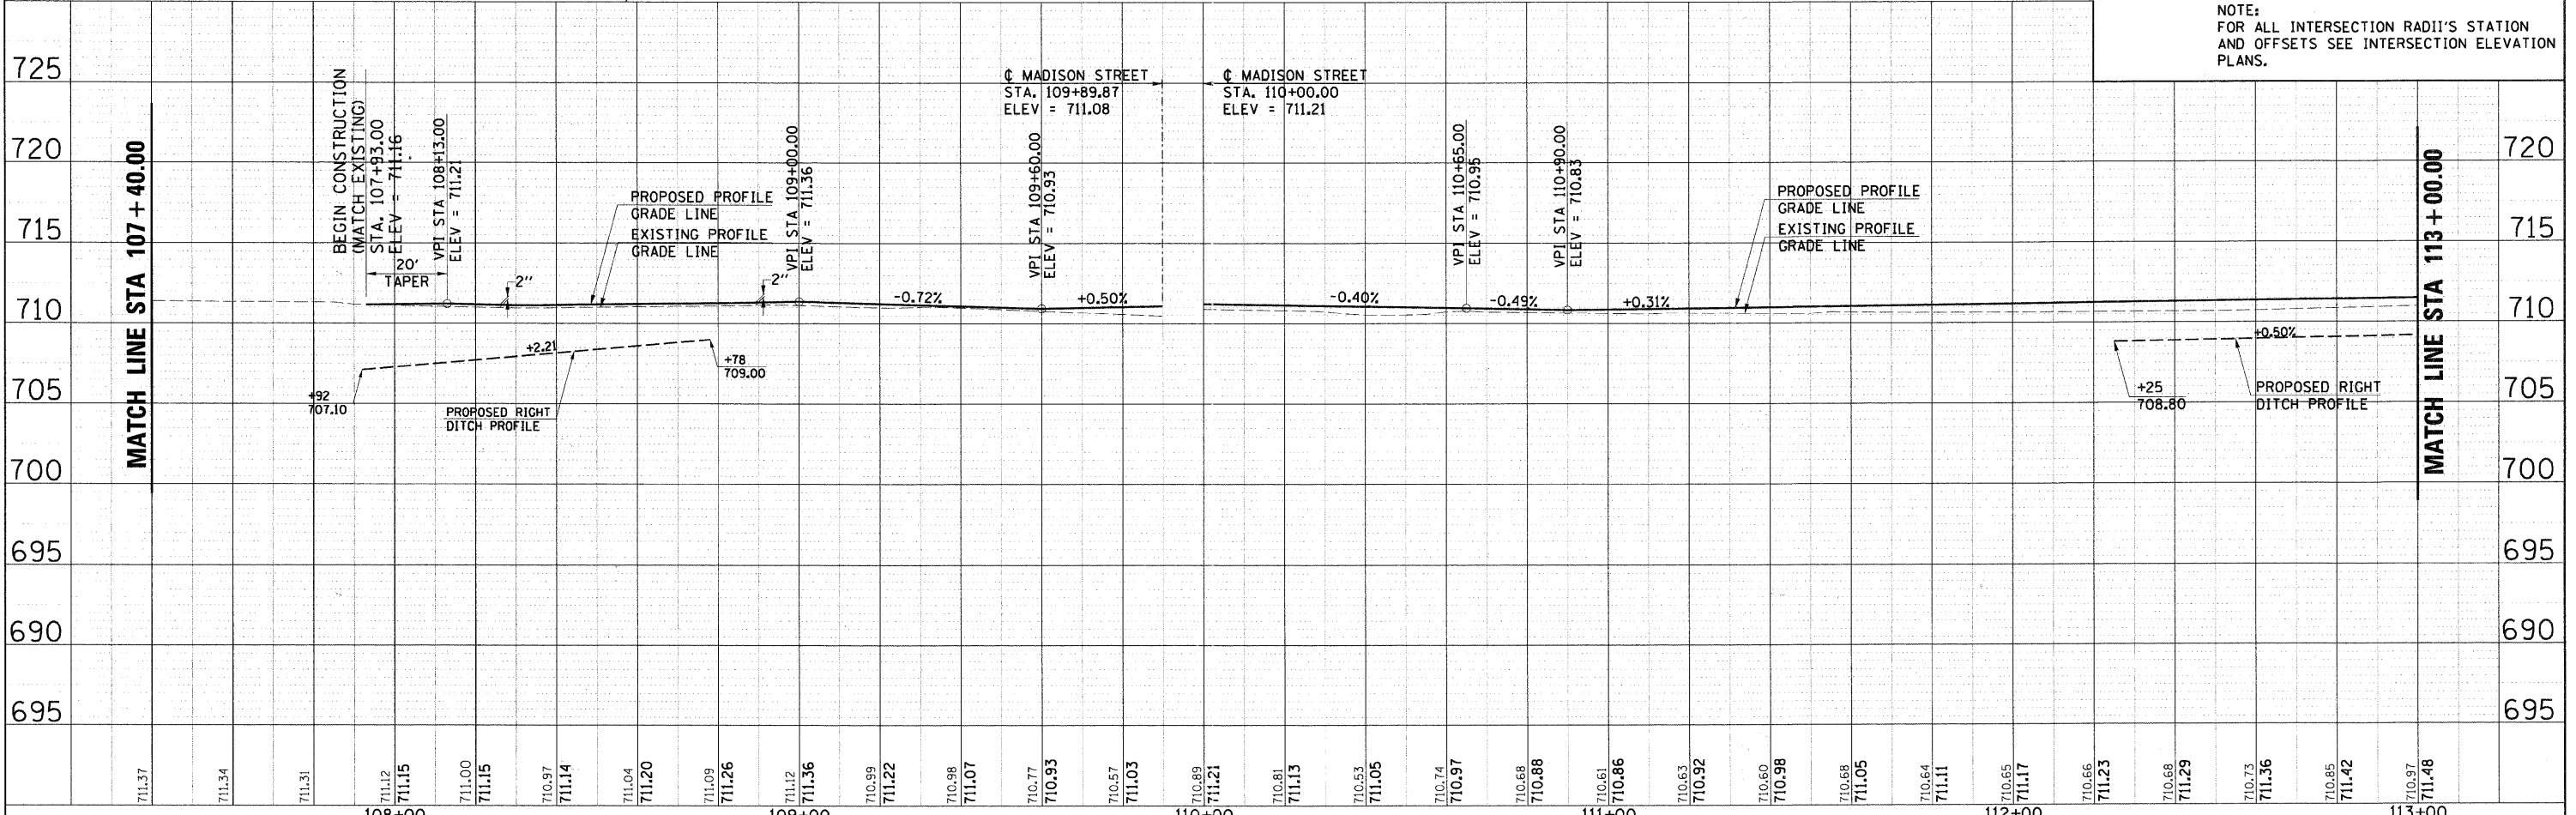

FILE NAME =	USER NAME = mlopez	DESIGNED - JC	REVISED -	VILLAGE OF BURR RIDGE JOLIET RD AT MADISON ST	F.A.U. RTE. 2674	SECTION 06-00034-00-PV	COUNTY DUPAGE	TOTAL SHEETS 69	SHEET NO. 19
D1353887-SHT-PLAN-02.DGN	PLOT SCALE = 1/8"=1'	DRAWN - BH	REVISED -	STATE OF ILLINOIS DEPARTMENT OF TRANSPORTATION	SCALE: 1"=20'(H/S'V)	SHEET NO. 2 OF 4 SHEETS	STA. 107+40.00 TO STA. 113+00.00	FED. ROAD DIST. NO. ILLINOIS FED. AID PROJECT	CONTRACT NO. 63581
	PLOT DATE = 3/28/2011	CHECKED - DW	REVISED -						
		DATE - 03-28-2011	REVISED -						