


PLAN	SURVEYED	DATE
	ALIGNED	
	CHECKED	
	BY	
	NO.	

MATCHLINE STA 113+00

MATCHLINE STA 119+00

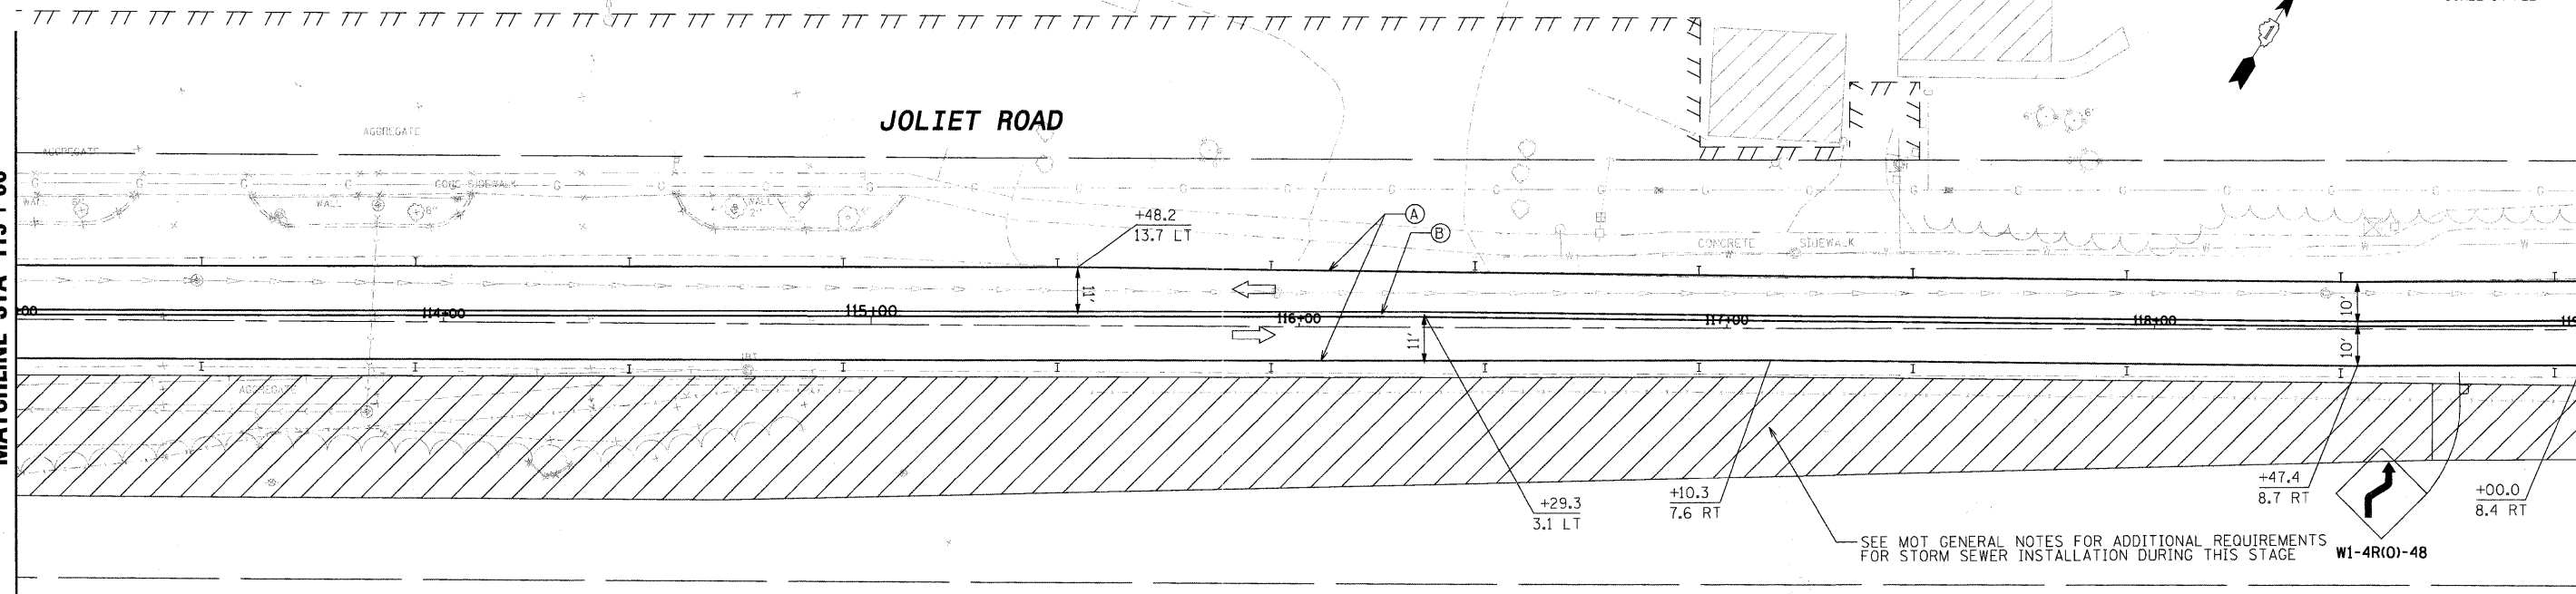

MOT STAGE 1


PROPOSED MOT LEGEND

- WORK ZONE
- COMPLETED PAVEMENT
- DIRECTION OF TRAFFIC FLOW
- TYPE II BARRICADE OR DRUM
- SIGN W/ ORANGE WARNING FLAG & FLASHING LIGHT
- PORTABLE CHANGEABLE MESSAGE SIGN
- TYPE III BARRICADE WITH TWO FLASHING AMBER LIGHTS
- DIRECTION INDICATOR BARRICADE

PROFILE	SURVEYED	DATE
	PLotted	
	CHECKED	
	BY	
	NO.	

MATCHLINE STA 113+00

MATCHLINE STA 119+00

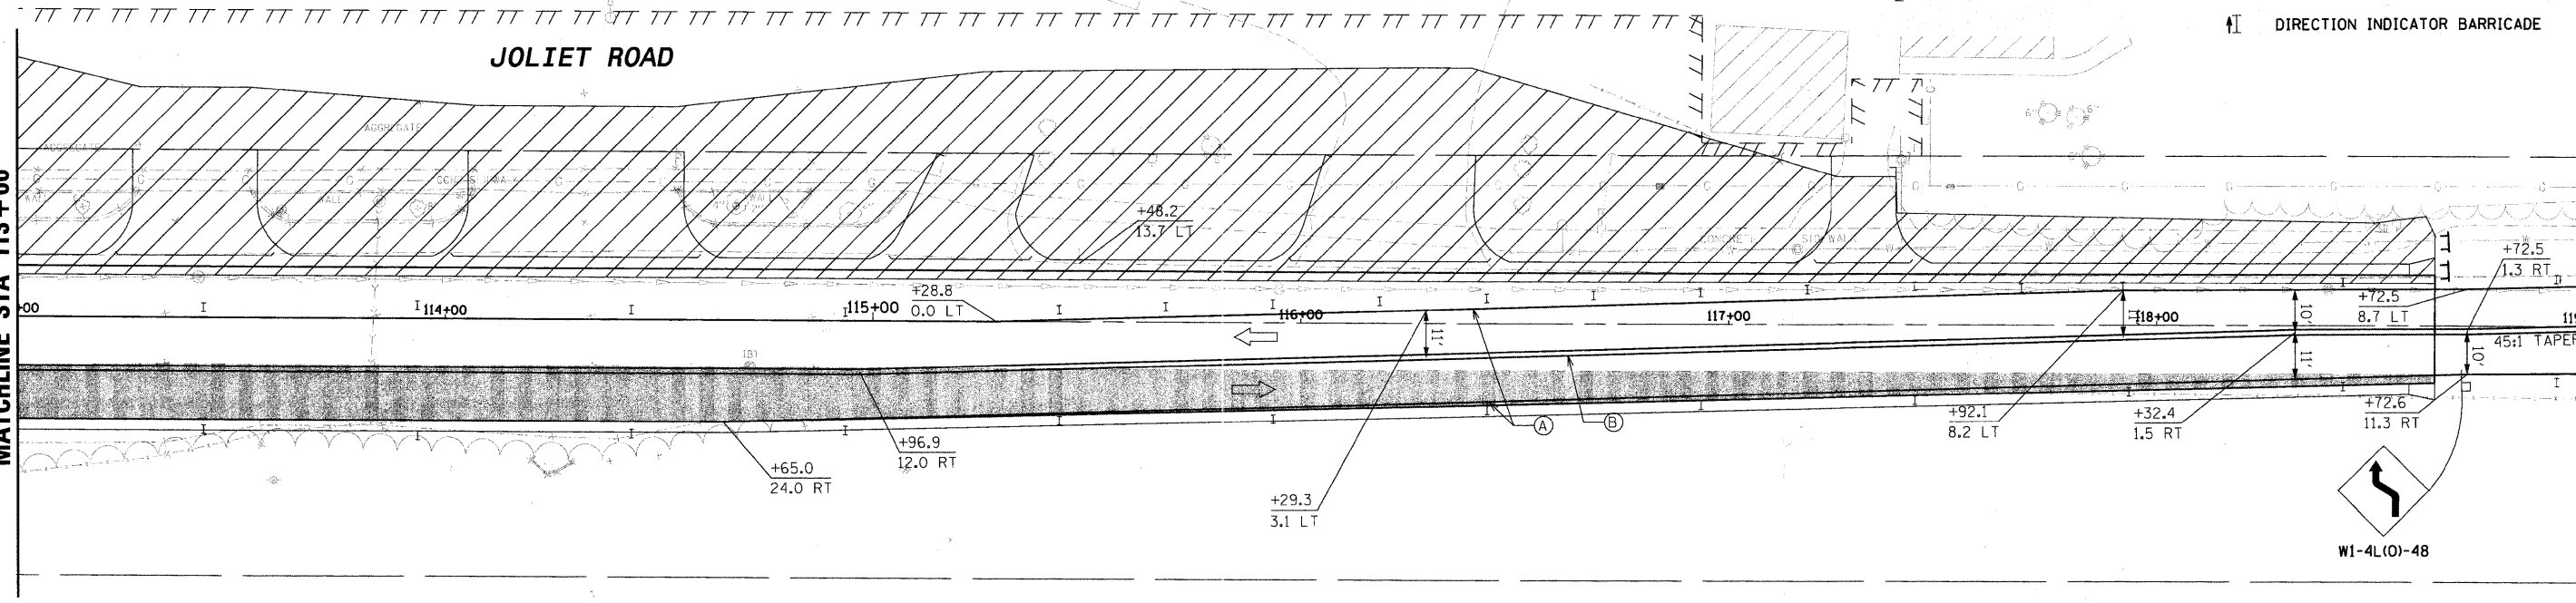

MOT STAGE 2

PAVEMENT MARKING LEGEND

- (A) TEMPORARY PAVEMENT MARKING - LINE 4" (70300220) (SOLID WHITE)
- (B) TEMPORARY PAVEMENT MARKING - LINE 4" (70300220) (DOUBLE SOLID YELLOW - 11" C-C SPACING)
- (C) TEMPORARY PAVEMENT MARKING - LINE 24" (70300280) (SOLID WHITE)

FILE NAME = 01353887-SHT-MOT-03.DGN	USER NAME = bhanrich	DESIGNED - DW	REVISED -	STATE OF ILLINOIS DEPARTMENT OF TRANSPORTATION	VILLAGE OF BURR RIDGE JOLIET RD AT MADISON ST SUGGESTED MAINTENANCE OF TRAFFIC PLANS STAGE 1 & 2	F.A.U. RTE. = 2674	SECTION = 06-00034-00-PV	COUNTY = DUPAGE	TOTAL SHEETS = 69	SHEET NO. = 25			
PILOT SCALE = *SCALE*	CHECKED - JC	REVISED -	SCALE: NTS			SHEET NO. 3 OF 6 SHEETS	STA. 113+00.00 TO STA. 119+00.00	FED. ROAD DIST. NO. = ILLINOIS	FED. AID PROJECT	CONTRACT NO. 63581			
PILOT DATE = 6/22/2011	DATE = 03-28-2011	REVISED -											