


FINAL SURVEY	SURVEYED	BY	DATE
NOTE BOOK	PLOTTED		
NO.	DATE		
	AREAS CHECKED		

ORIGINAL SURVEY	SURVEYED	BY	DATE
NOTE BOOK	PLOTTED		
NO.	DATE		
	AREAS CHECKED		

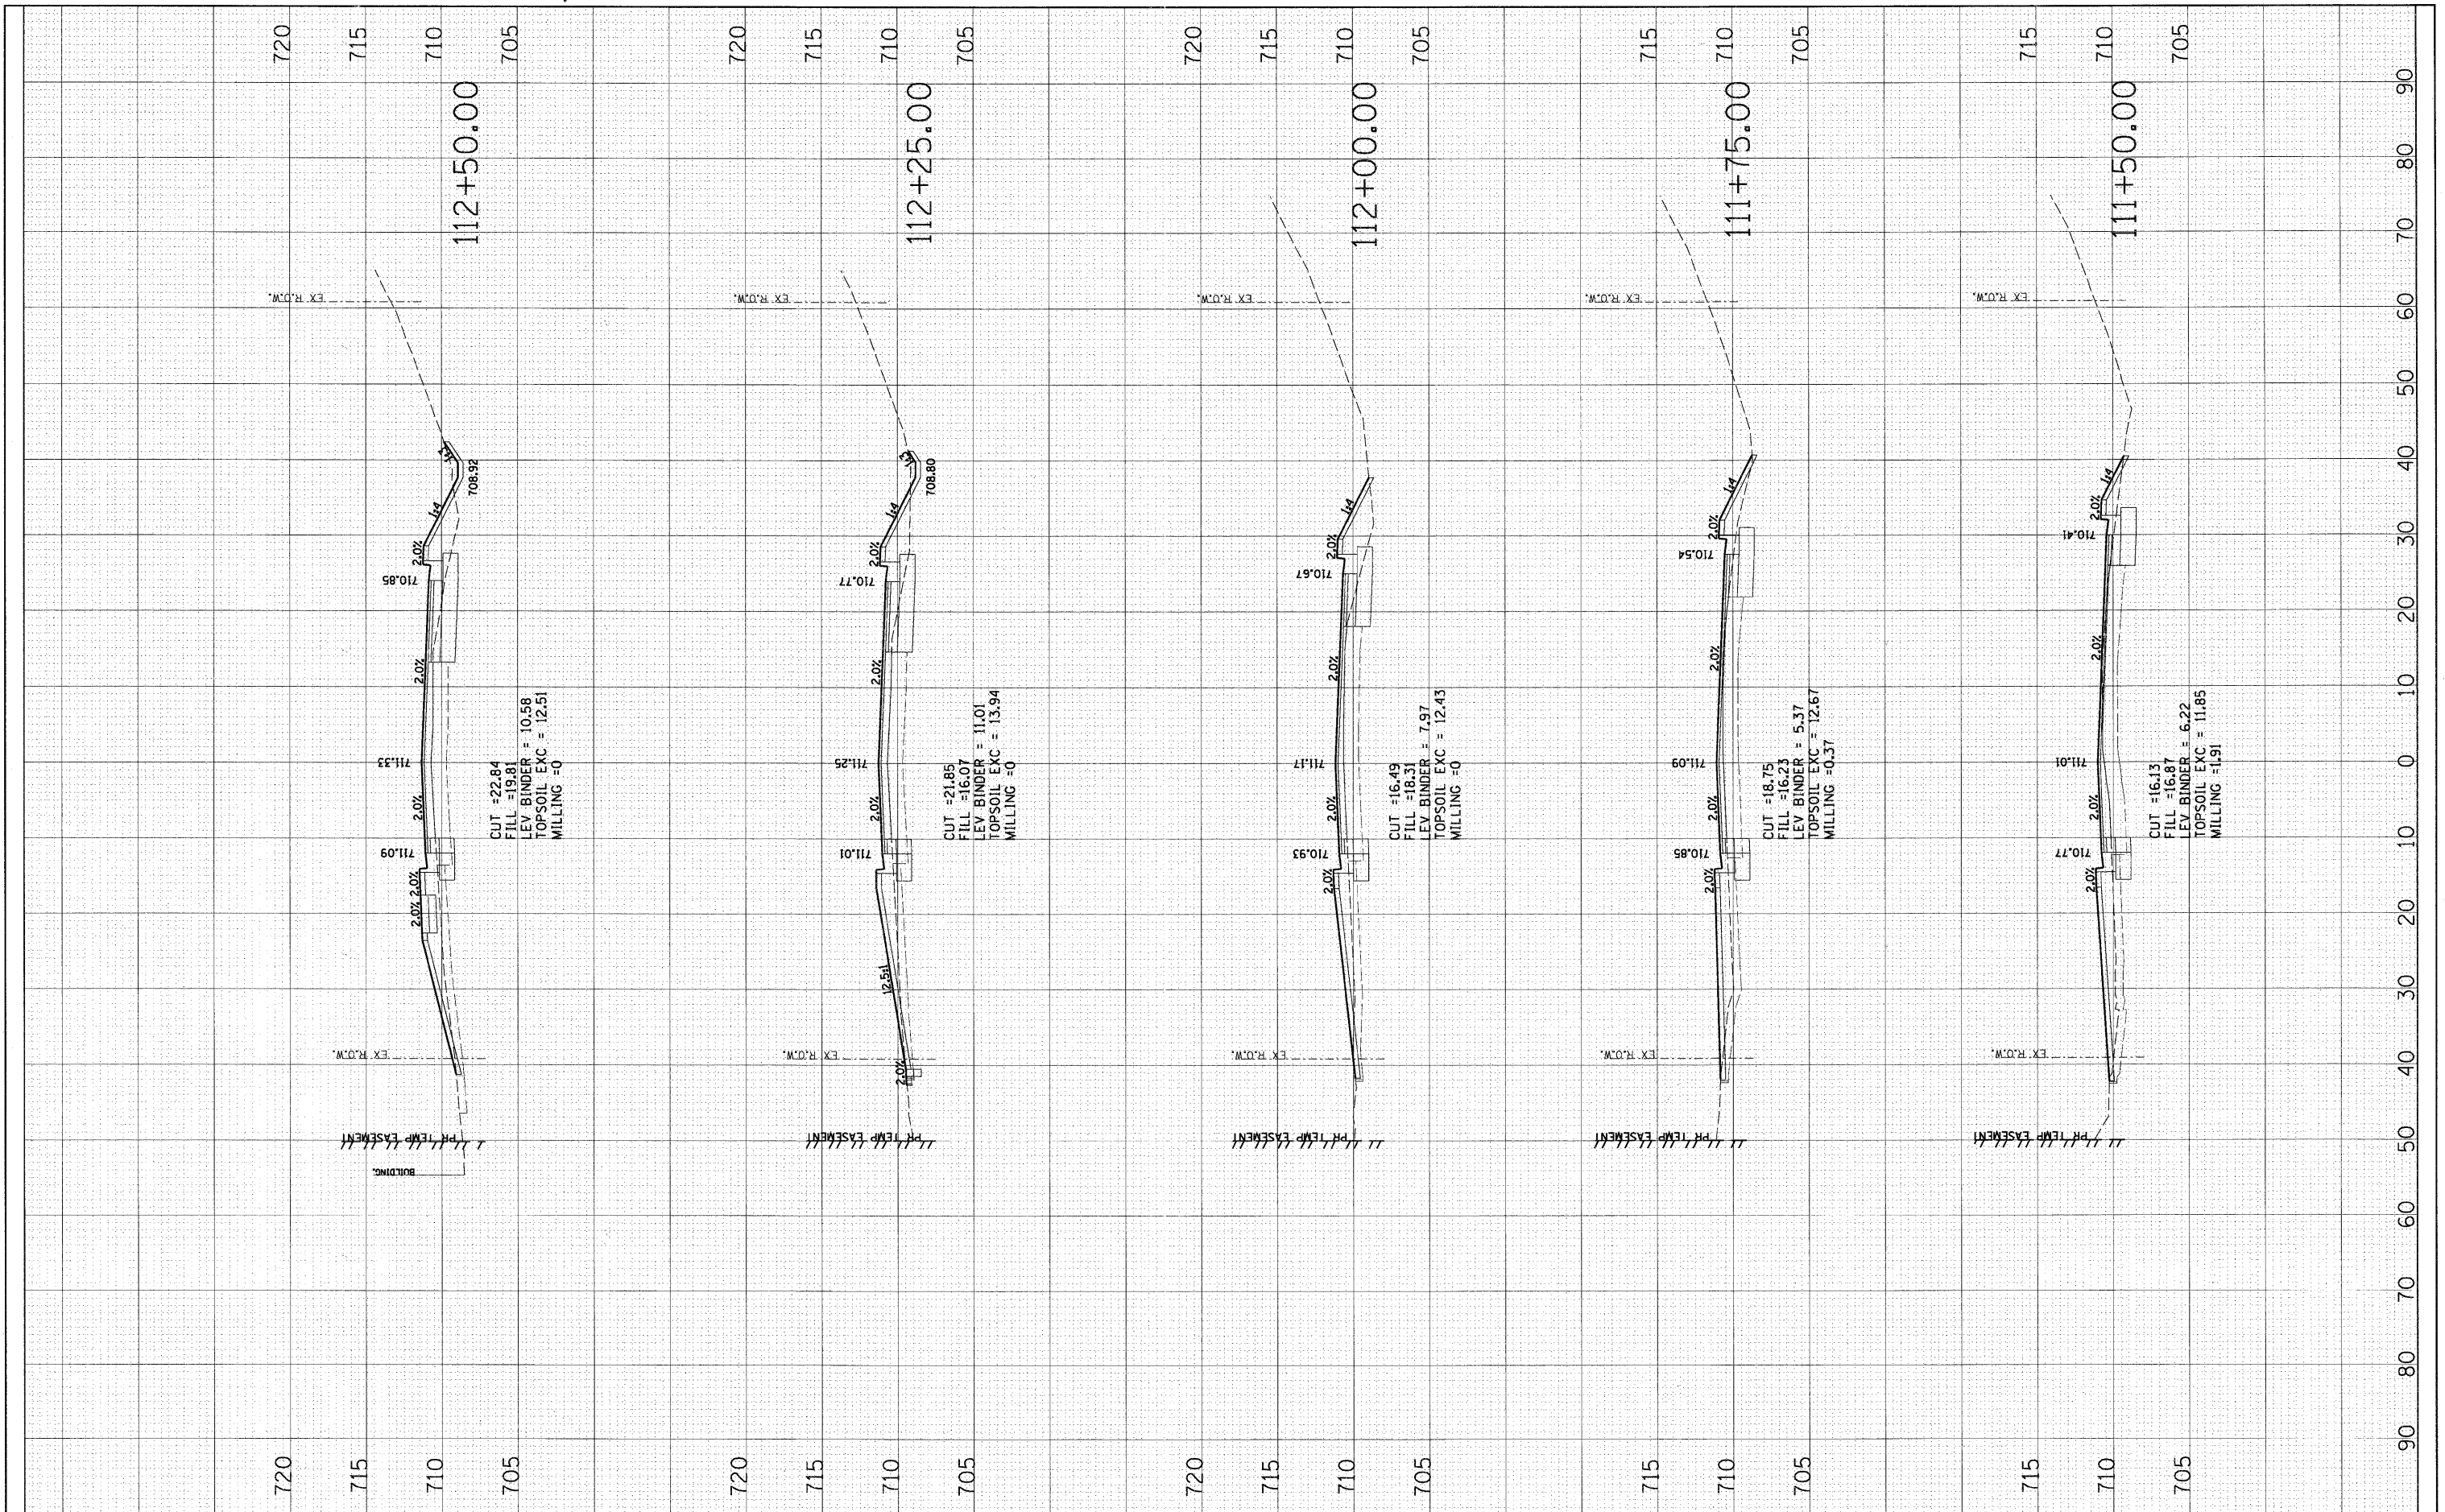

FILE NAME = DB76D91-sh1-x-joliet.E.dgn
 USER NAME = malopez
 DESIGNED JLC
 DRAWN BAH
 CHECKED -
 DATE -
 PLOT SCALE = *SCALE*
 PLOT DATE = 3/31/2011

REVISIONS	REVISOR	DATE
REVISIONS	REVISOR	DATE
REVISIONS	REVISOR	DATE
REVISIONS	REVISOR	DATE

STATE OF ILLINOIS
 DEPARTMENT OF TRANSPORTATION

CROSS SECTIONS
 JOLIET ROAD (EAST)

SCALE: SHEET NO. OF SHEETS STA. 111+50.00 TO STA. 112+50.00

F.A. RTE.	SECTION	COUNTY	TOTAL SHEETS	SHEET NO.
2674	06-00034-00-PV	DUPAGE	69	58
CONTRACT NO. 63581				
FED. ROAD DIST. NO. ILLINOIS FED. AID PROJECT				