


FINAL SURVEY	DATE
SURVEYED	BY
PLOTTED	
NOTE BOOK	
AREAS CHECKED	
NO.	

ORIGINAL SURVEY	DATE
SURVEYED	BY
PLOTTED	
NOTE BOOK	
AREAS CHECKED	
NO.	

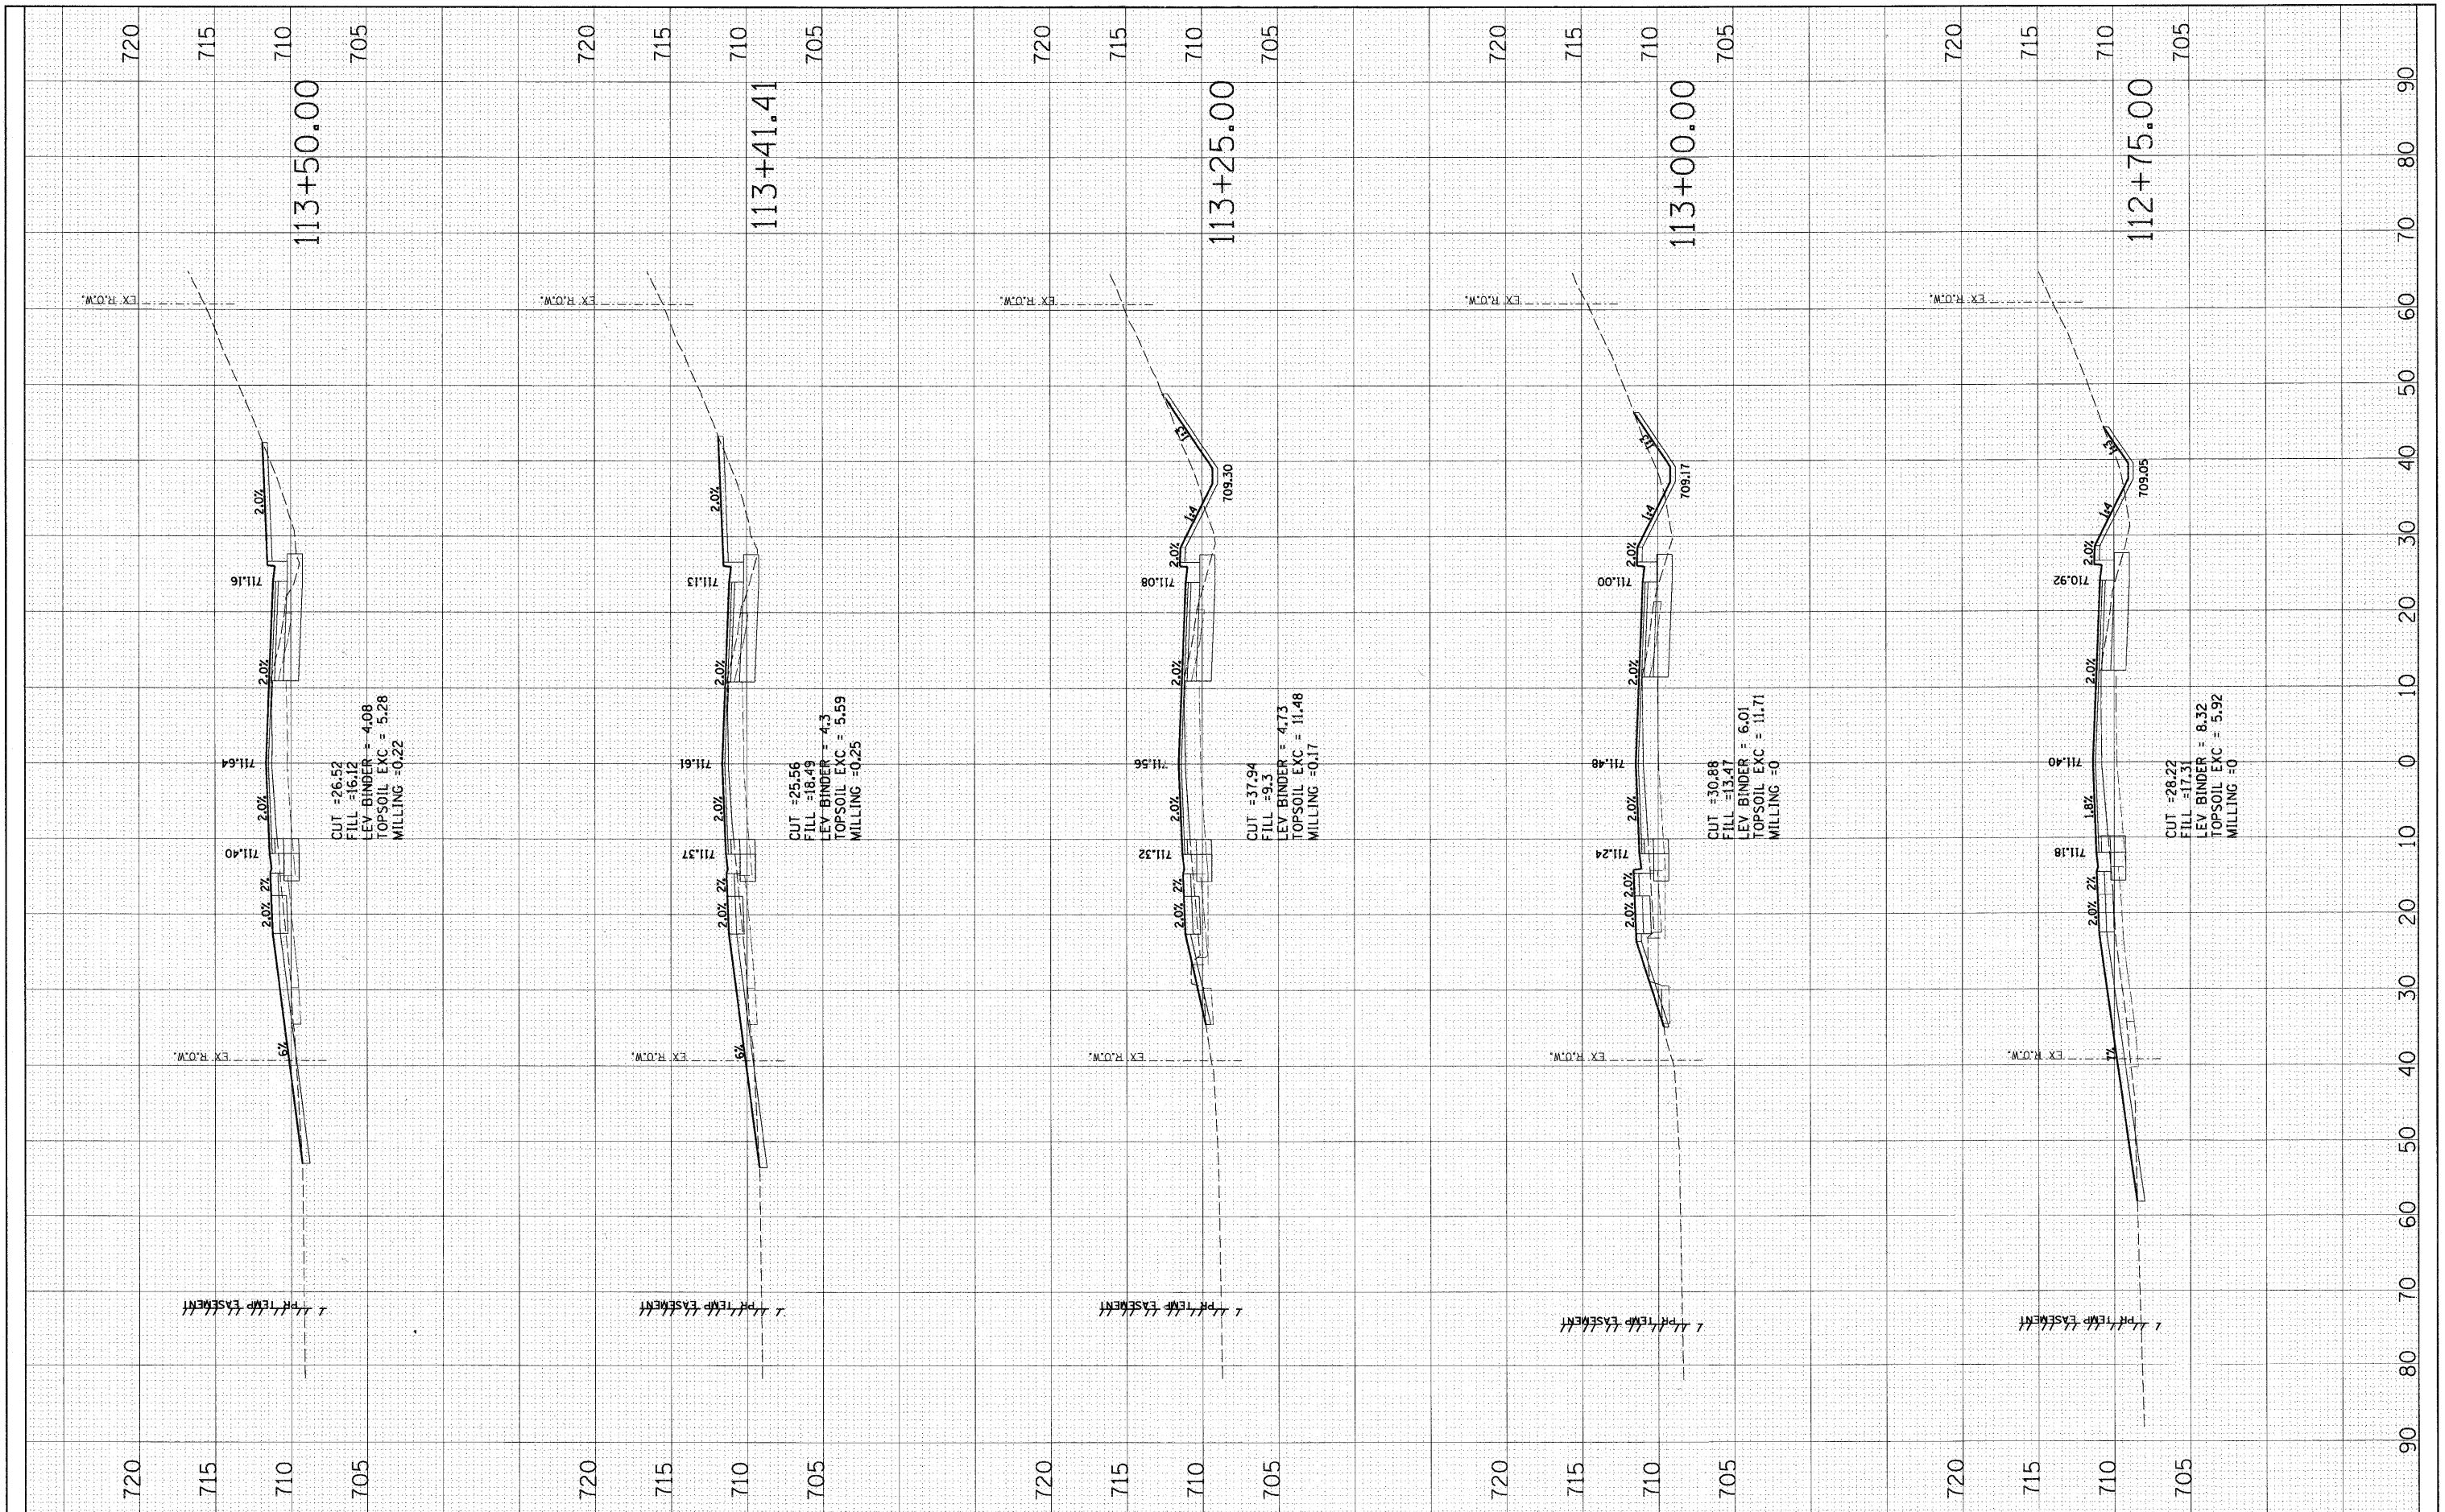

FILE NAME = 0876091-sht-x8-joliet.E.dgn  
 USER NAME = malopez  
 DESIGNED JLC  
 DRAWN BAH  
 CHECKED -  
 DATE -

REVISIONS	REVISED -
REVISIONS	REVISED -
REVISIONS	REVISED -
REVISIONS	REVISED -

**STATE OF ILLINOIS  
DEPARTMENT OF TRANSPORTATION**

**CROSS SECTIONS  
JOLIET ROAD (EAST)**

SCALE: SHEET NO. OF SHEETS STA. 112+75.00 TO STA. 113+50.00

F.A. R.T.E.	SECTION	COUNTY	TOTAL SHEETS	SHEET NO.
2674	06-00034-00-PV	DUPAGE	69	59
CONTRACT NO. 63581				
FED. ROAD DIST. NO. ILLINOIS FED. AID PROJECT				