


FINAL SURVEY	SURVEYED	BY	DATE
NOTE BOOK	PLOTTED		
NO.	DATE		
	AREAS CHECKED		

ORIGINAL SURVEY	SURVEYED	BY	DATE
NOTE BOOK	PLOTTED		
NO.	DATE		
	AREAS CHECKED		

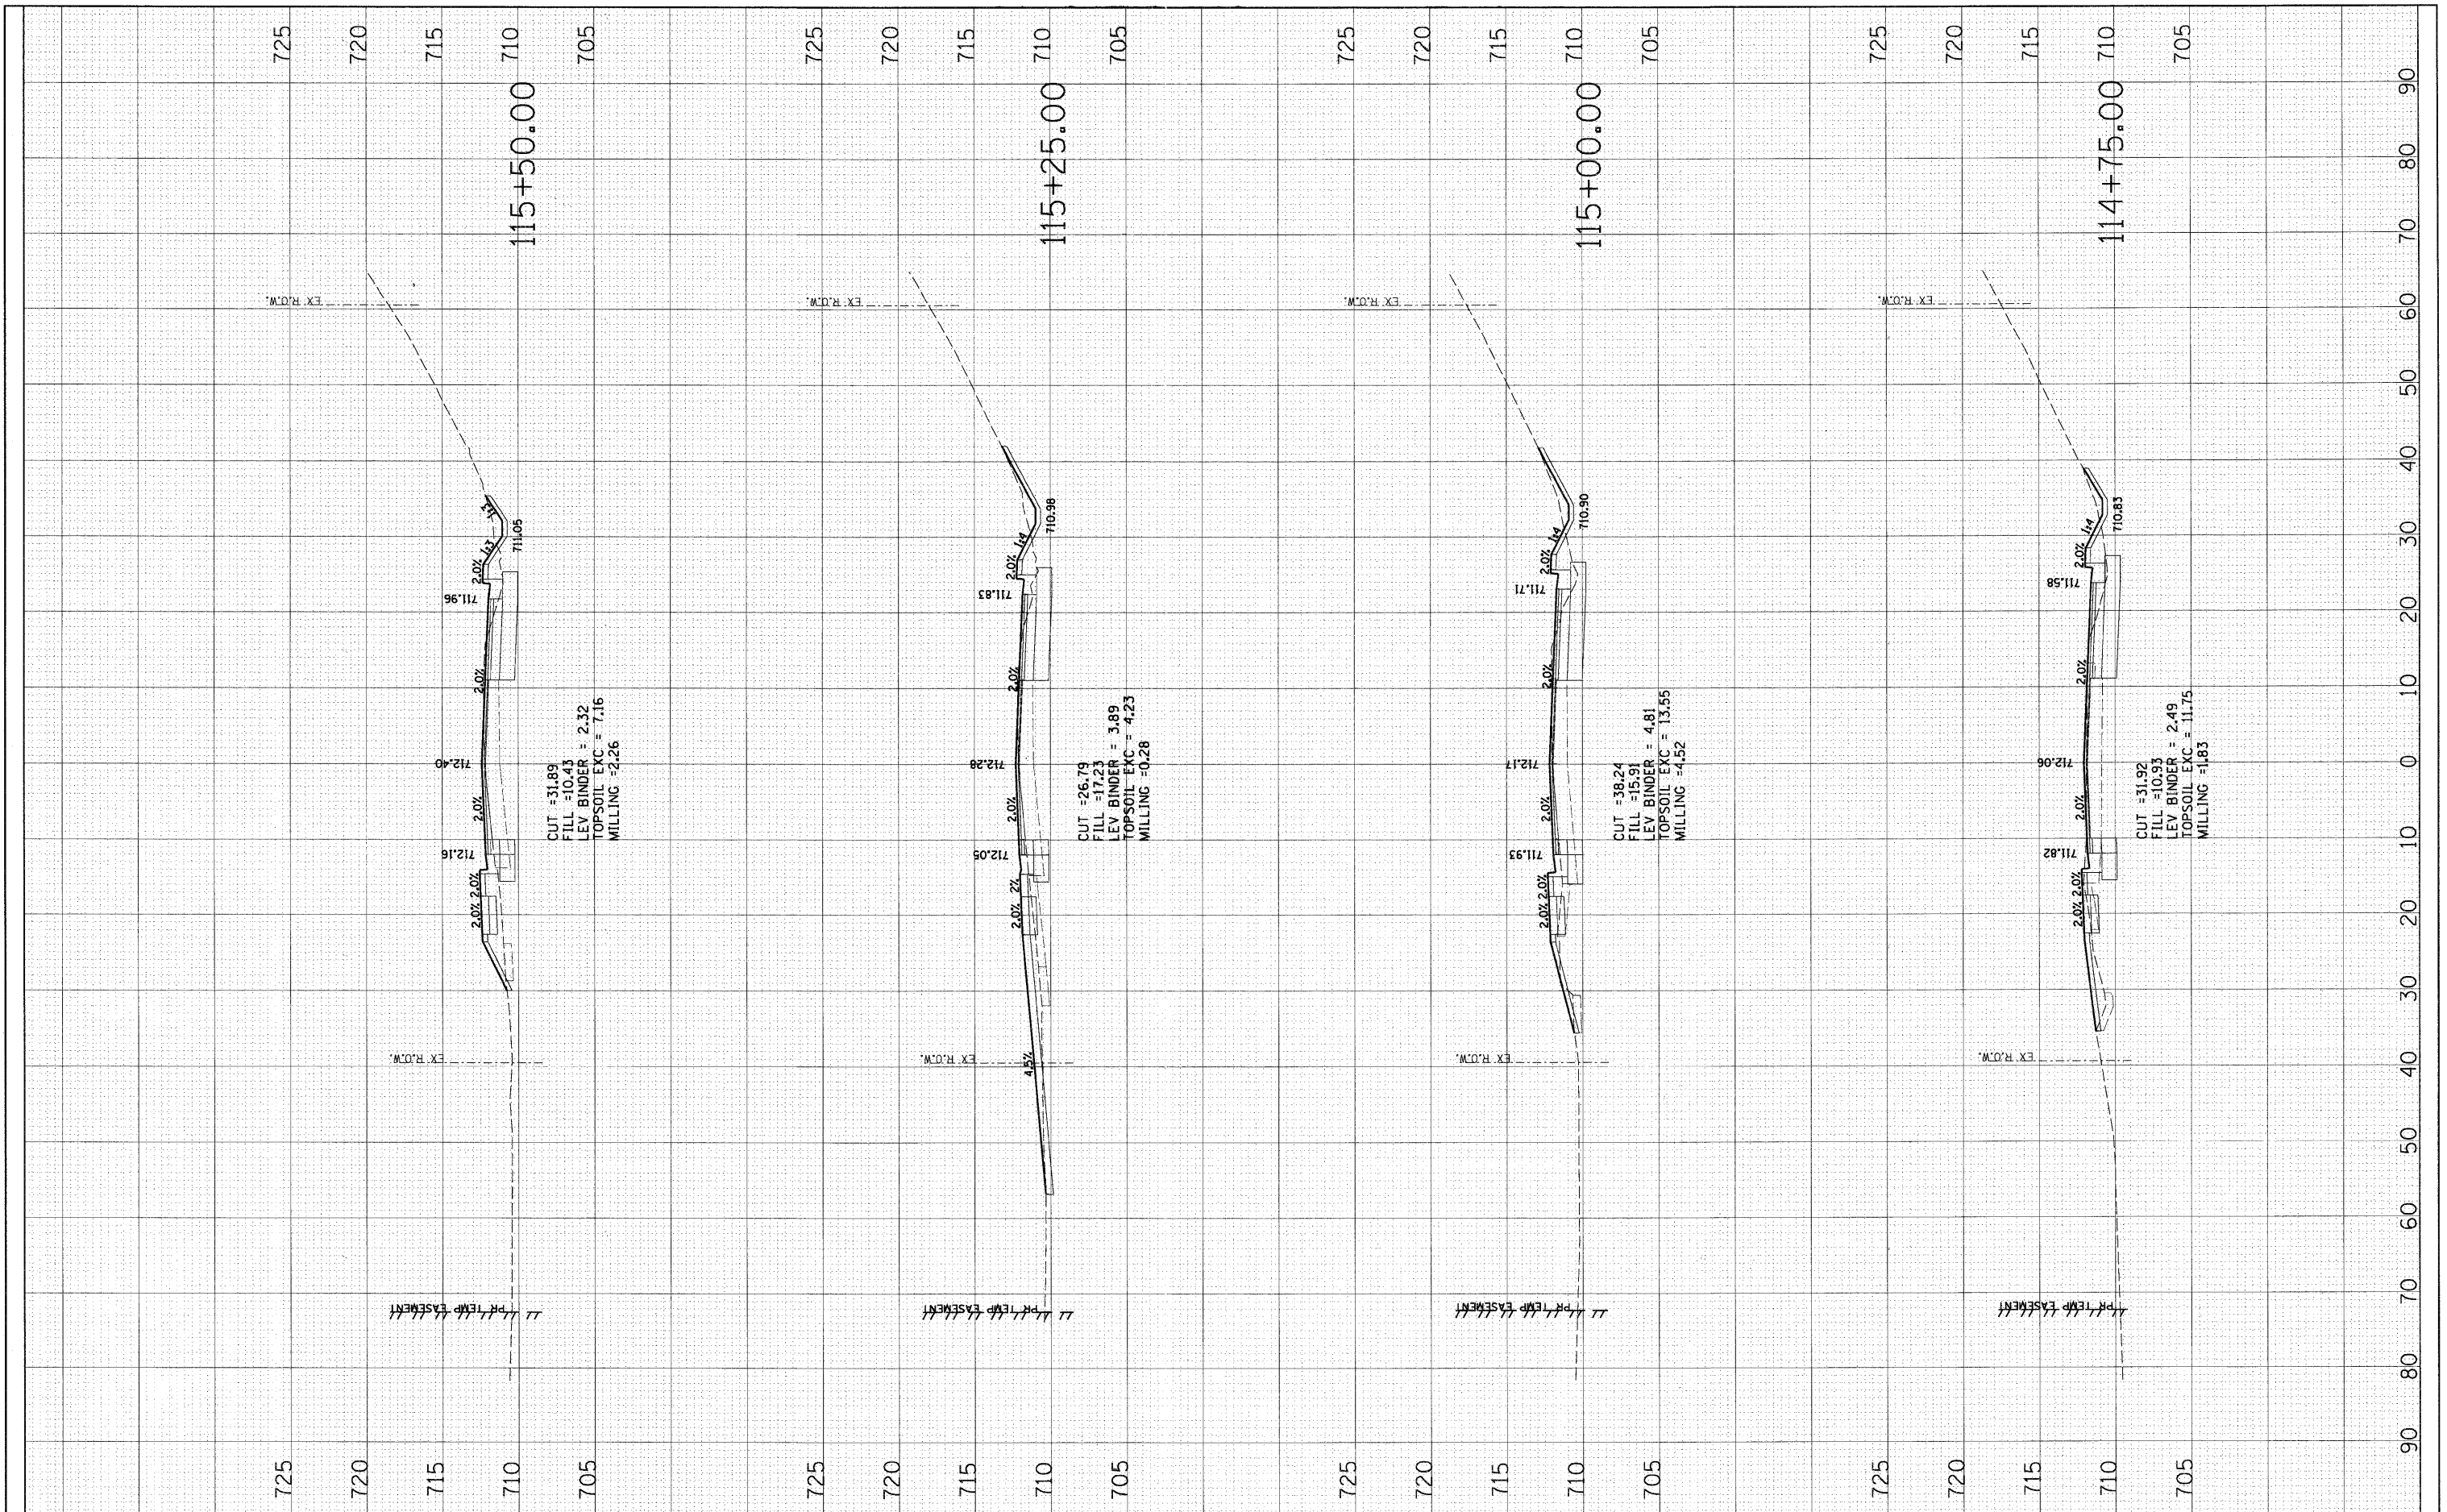

FILE NAME = 0876091-shr-x-joliet.E.dgn

USER NAME = malopez  
 DESIGNED JLC  
 DRAWN BAH  
 CHECKED -  
 DATE -

REVISED -  
 REVISED -  
 REVISED -

**STATE OF ILLINOIS  
 DEPARTMENT OF TRANSPORTATION**

**CROSS SECTIONS  
 JOLIET ROAD (EAST)**

SCALE: SHEET NO. OF SHEETS STA. 114+75.00 TO STA. 115+50.00

F.A. RTE.	SECTION	COUNTY	TOTAL SHEETS	SHEET NO.
2674	06-00034-00-PV	DUPAGE	69	61
CONTRACT NO. 63581				
FED. ROAD DIST. NO. ILLINOIS FED. AID PROJECT				