


FINAL	SURVEYED	DATE
NO.	NO.	
NO.	NO.	
NO.	NO.	
NO.	NO.	
NO.	NO.	

ORIGINAL	SURVEYED	DATE
NO.	NO.	
NO.	NO.	
NO.	NO.	
NO.	NO.	
NO.	NO.	

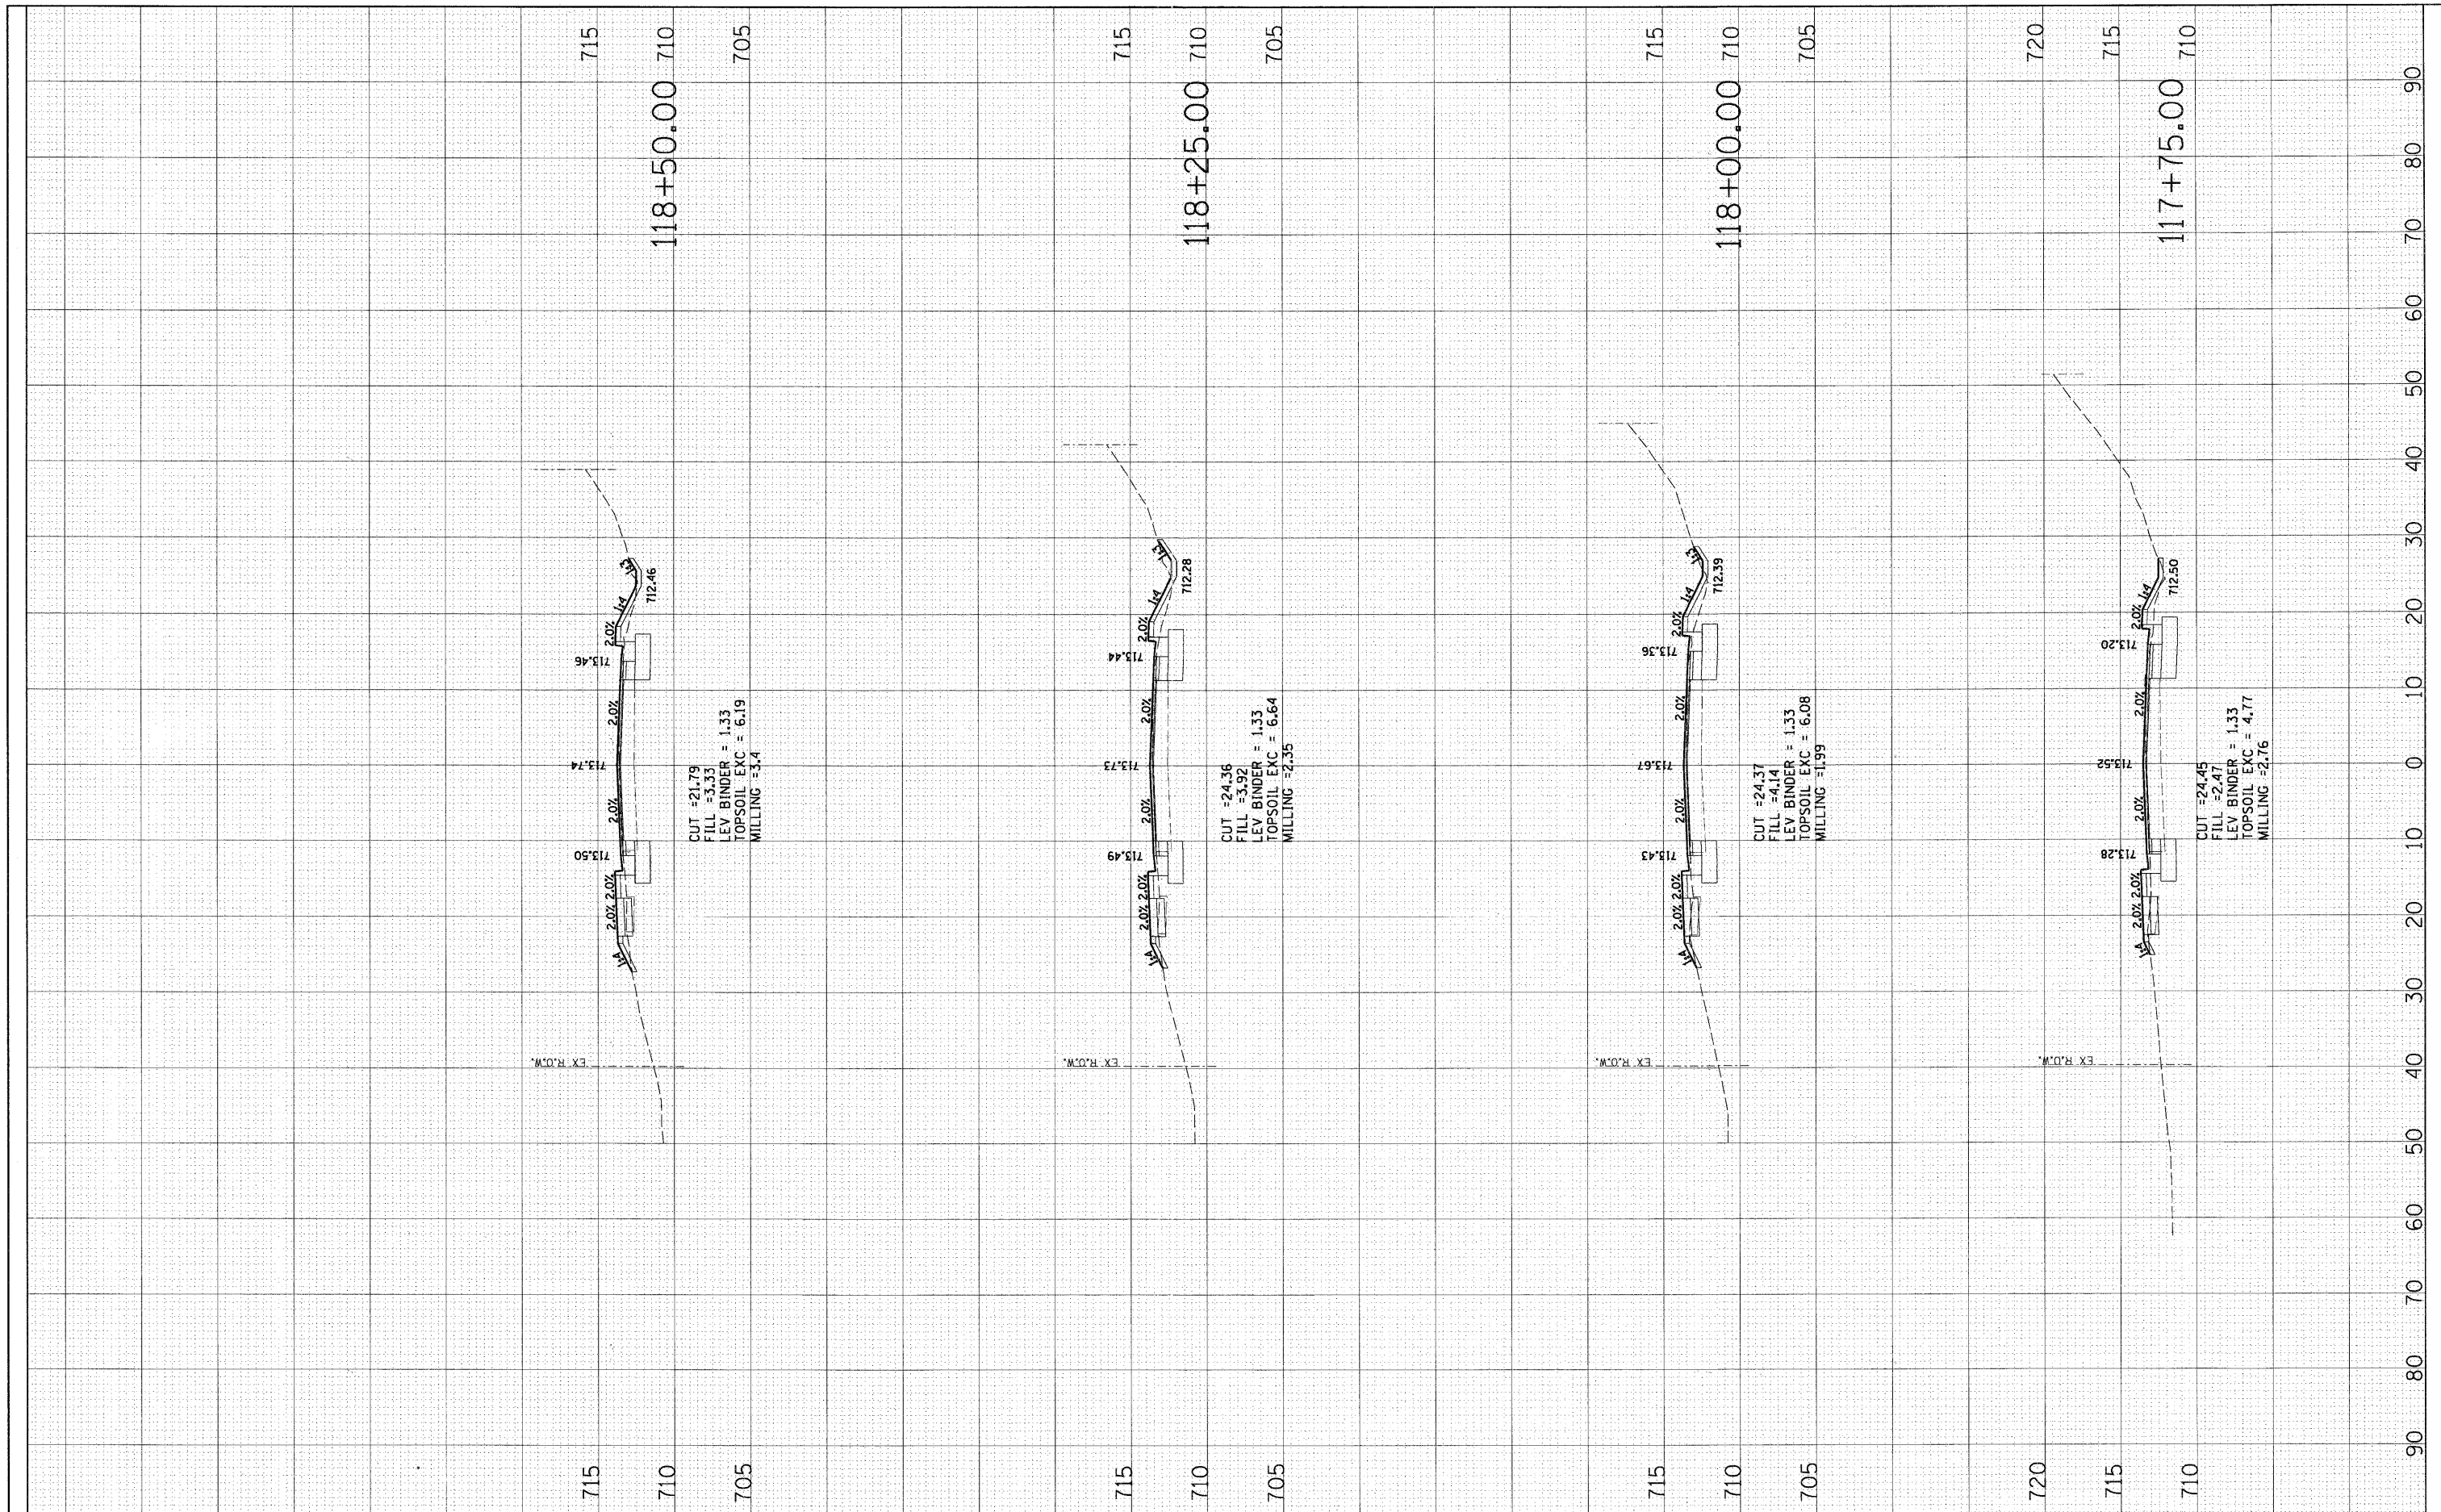

FILE NAME = D876D91-sht-xs-joliet.E.dgn

USER NAME = molopez
 PLOT SCALE = 1/8"=1'-0"
 PLOT DATE = 3/28/2011

DESIGNED JLC
 DRAWN BAH
 CHECKED -
 DATE -

REVISED -
 REVISED -
 REVISED -
 REVISED -

**STATE OF ILLINOIS
 DEPARTMENT OF TRANSPORTATION**

**CROSS SECTIONS
 JOLIET ROAD (EAST)**

SCALE: SHEET NO. OF SHEETS STA. 117+75.00 TO STA. 118+66.00

F.A. RTE.	SECTION	COUNTY	TOTAL SHEETS	SHEET NO.
2674	06-00034-00-PV	DUPAGE	69	64
FED. ROAD DIST. NO. ILLINOIS FED. AID PROJECT				
CONTRACT NO. 63581				