


FINAL SURVEY	DATE
SURVEYED	BY
NOTE BOOK	NO.
TEMPLATE	AREAS CHECKED

ORIGINAL SURVEY	DATE
SURVEYED	BY
NOTE BOOK	NO.
TEMPLATE	AREAS CHECKED

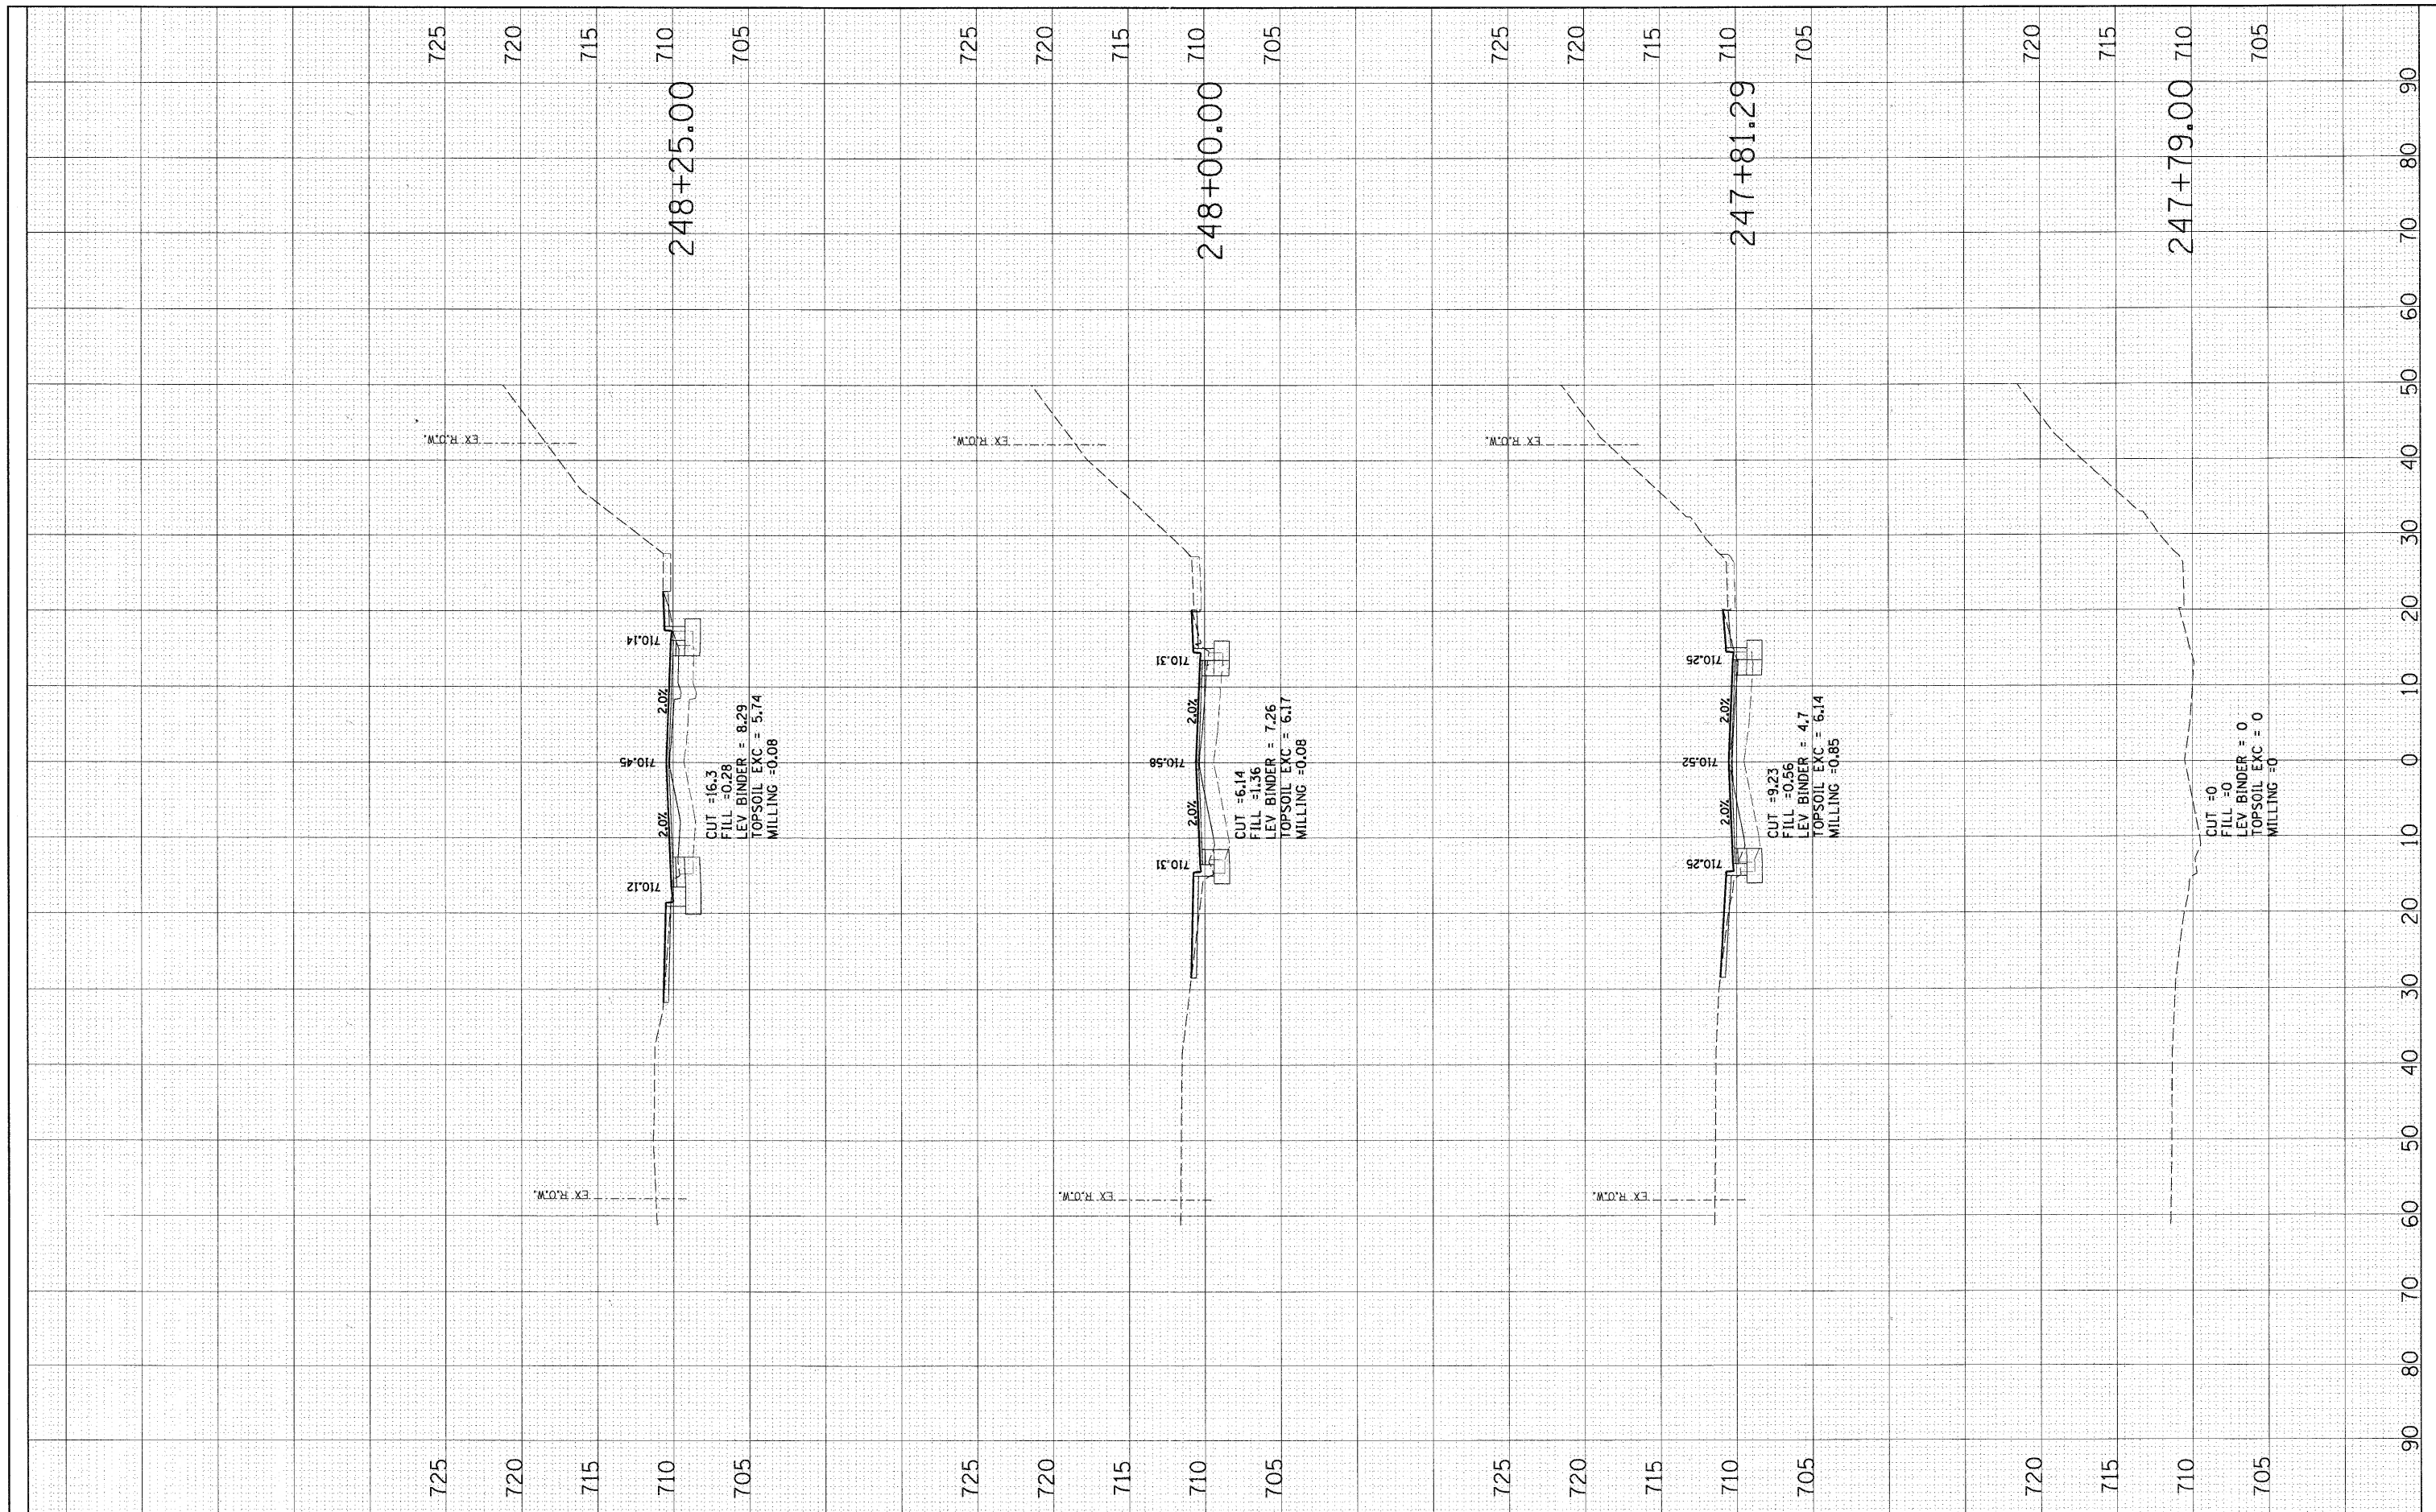

FILE NAME = D876D91-sh1-x-madison.dgn

USER NAME = malopez
 DESIGNED JLC
 DRAWN BAH
 CHECKED -
 DATE -

REVISÉ -
 REVISÉ -
 REVISÉ -
 REVISÉ -

**STATE OF ILLINOIS
 DEPARTMENT OF TRANSPORTATION**

SCALE: SHEET NO. OF SHEETS STA. 247+79.00 TO STA. 248+25.00

**CROSS SECTIONS
 MADISON STREET**

F.A. RTE.	SECTION	COUNTY	TOTAL SHEETS	SHEET NO.
2674	06-00034-00-PV	DUPAGE	69	66
CONTRACT NO. 63581				
FED. ROAD DIST. NO. ILLINOIS FED. AID PROJECT				