


FINAL SURVEY	DATE
SURVEYED	BY
NOTED	BY
TEMP. PLATE	NO.
AREAS CHECKED	

ORIGINAL SURVEY	DATE
SURVEYED	BY
NOTED	BY
TEMP. PLATE	NO.
AREAS CHECKED	

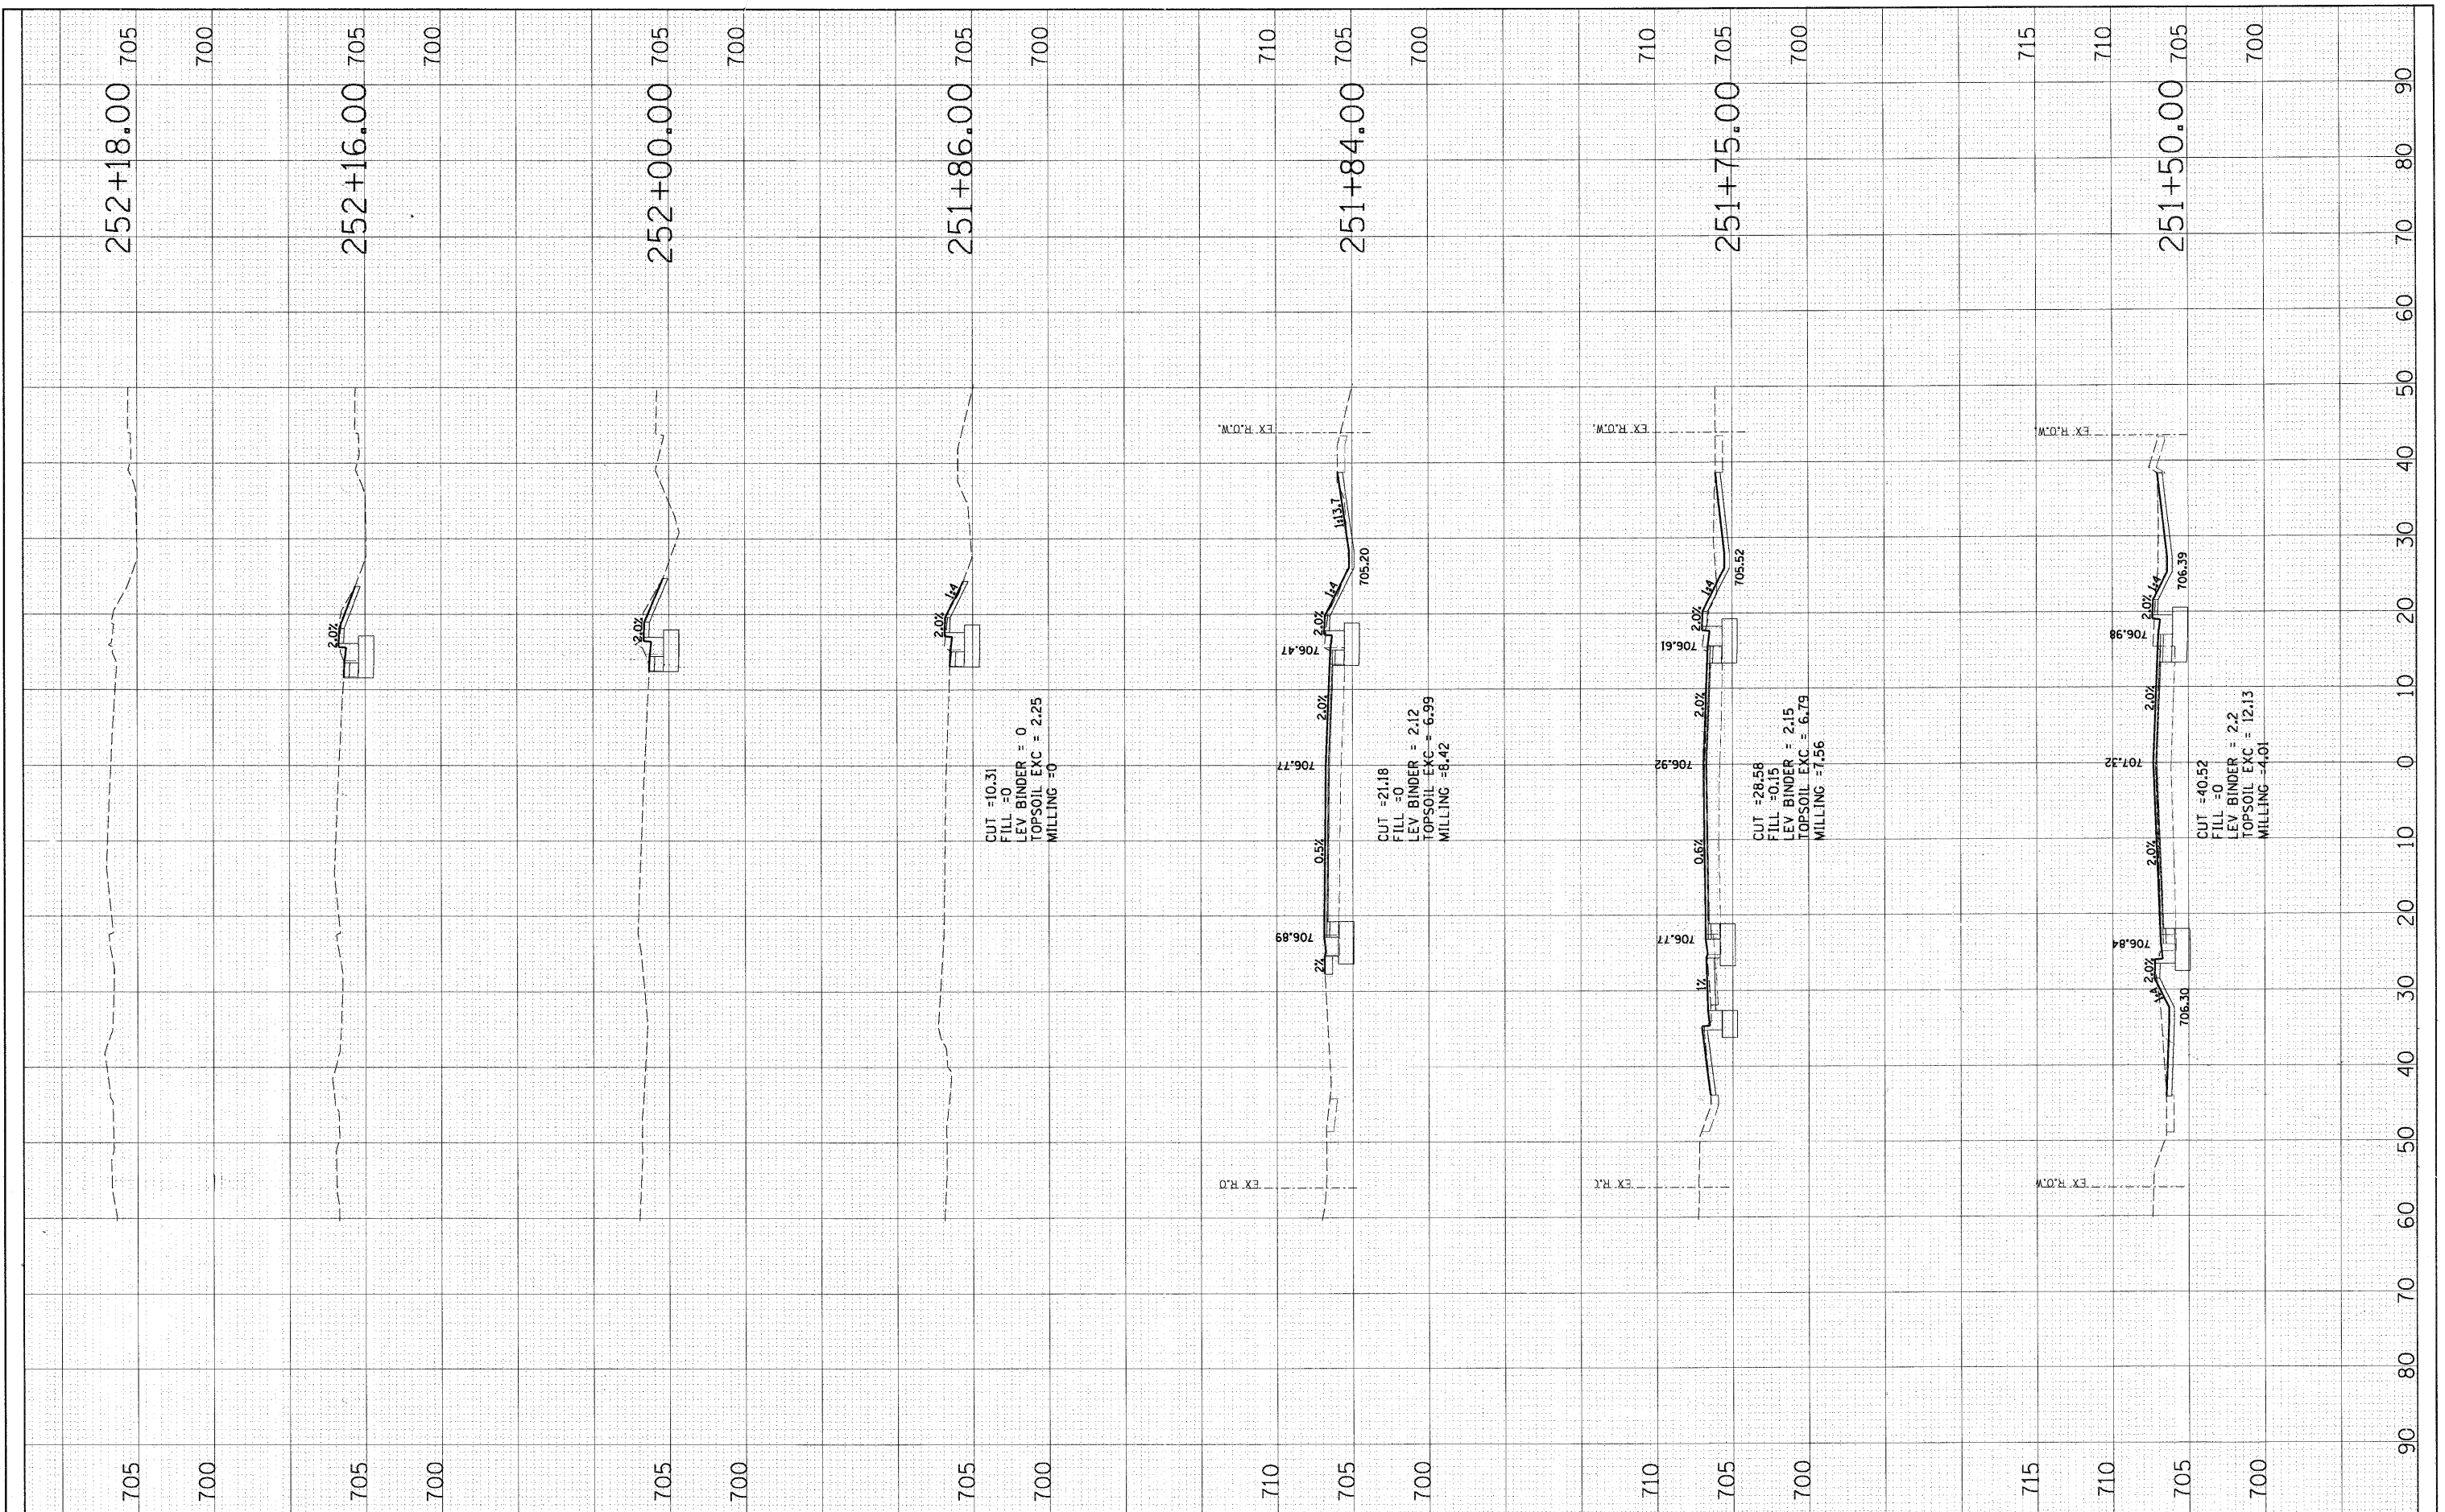

FILE NAME = DB76D91-shr-x-madison.dgn

USER NAME = malopez
 DESIGNED JLC
 DRAWN BAH
 CHECKED -
 DATE -

REVISIONS:
 REVISED -
 REVISED -
 REVISED -

**STATE OF ILLINOIS
 DEPARTMENT OF TRANSPORTATION**

**CROSS SECTIONS
 MADISON STREET**
 SCALE: SHEET NO. OF SHEETS STA. 251+50.00 TO STA. 252+18.00

F.A. RTE.	SECTION	COUNTY	TOTAL SHEETS	SHEET NO.
2674	06-00034-00-PV	DUPAGE	69	69
CONTRACT NO. 63581				
FED. ROAD DIST. NO. ILLINOIS FED. AID PROJECT				