




PLAN	REVISIONS	DATE
SUBMITTED	BY	
ALIGNED		
CHECKED		
FILE NO.		

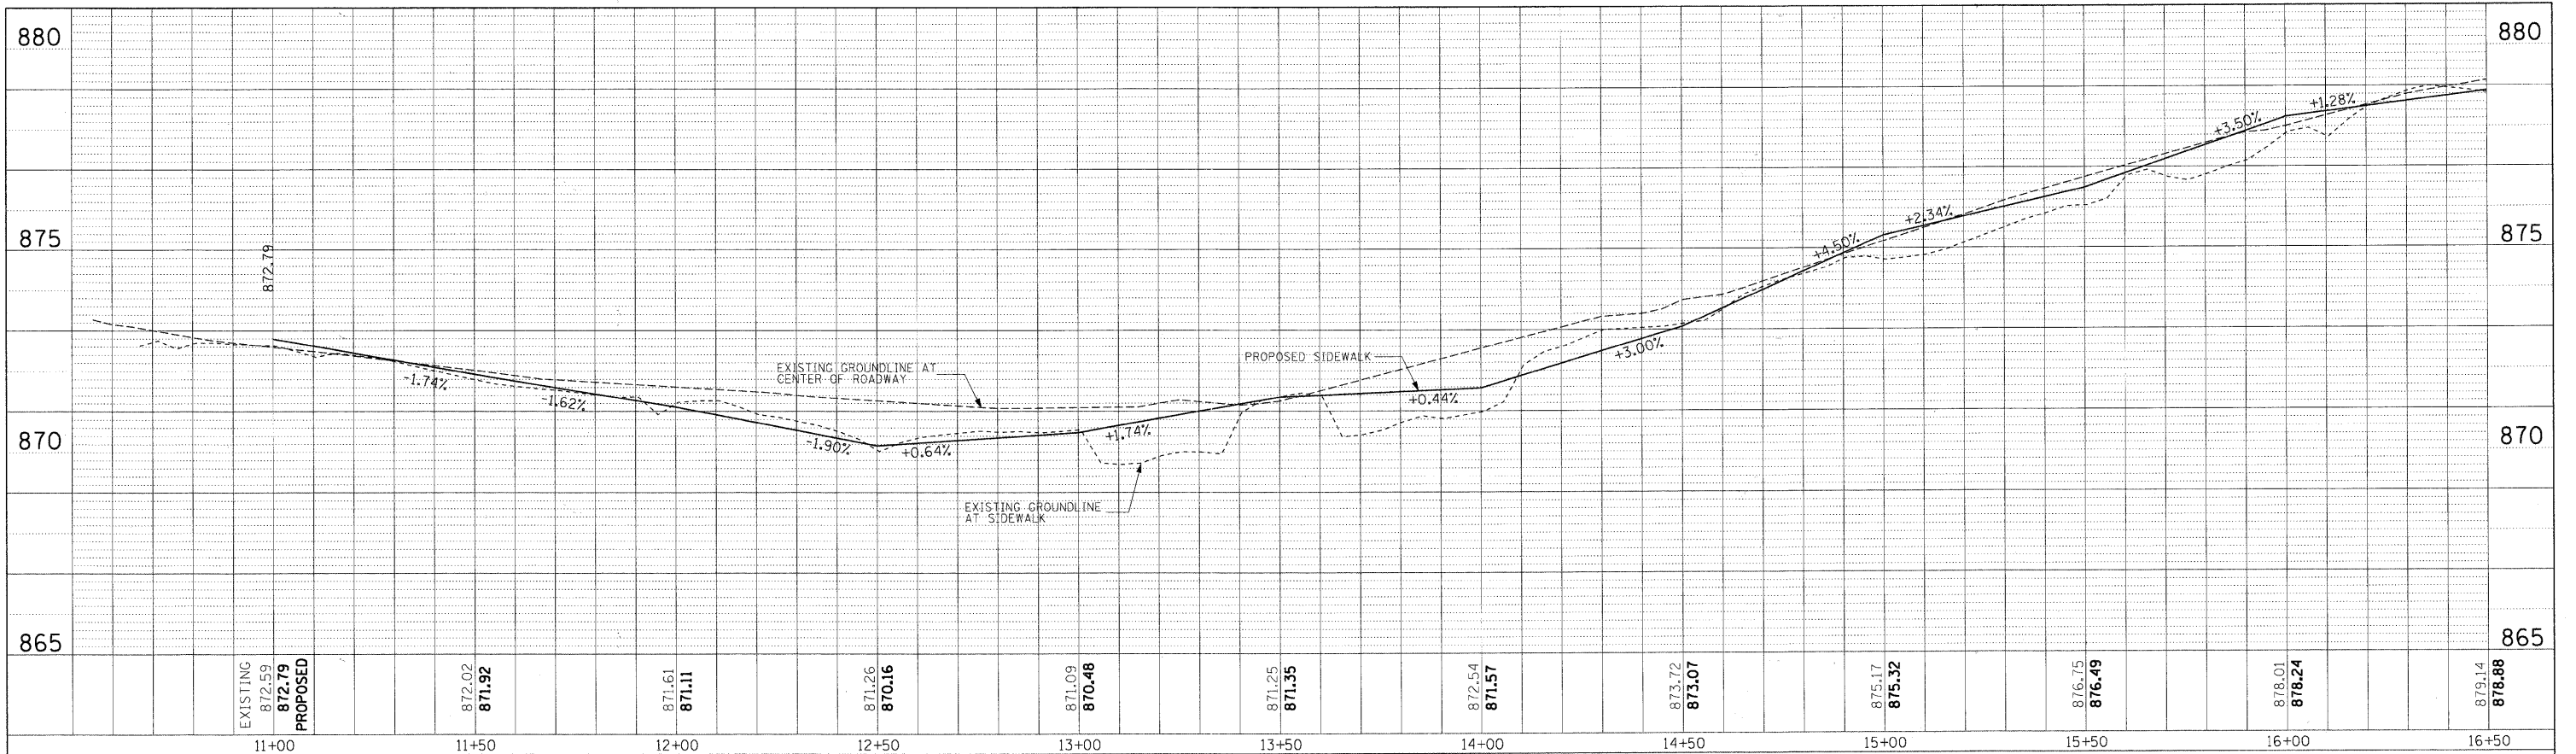

PROFILE	REVISIONS	DATE
GRADES CHECKED	BY	
PLOTTED		
FILE NO.		

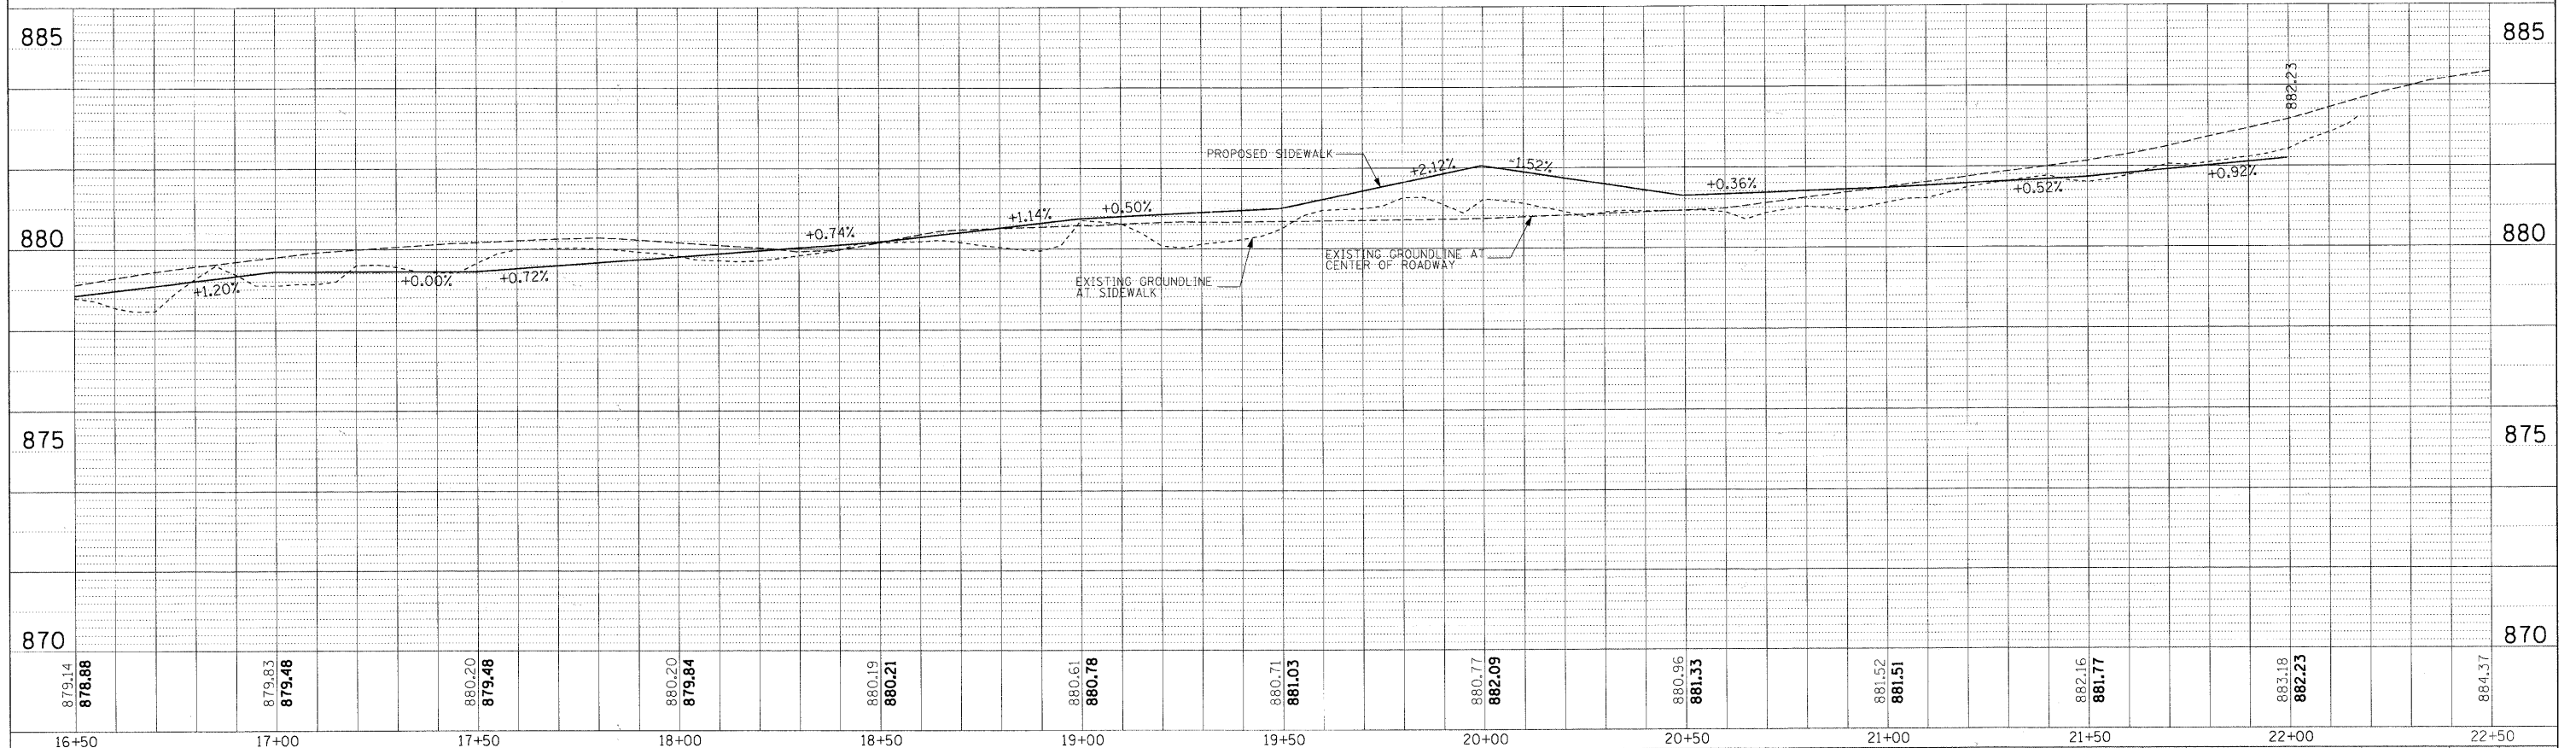

FILE NAME	DESIGNED LSM	REVISED -
USER NAME = TRICE	DRAWN AO	REVISED -
PLOT DATE = 03/28/2011	CHECKED OTU	REVISED -
	DATE 03/28/2011	REVISED -

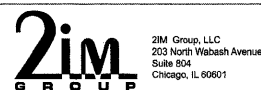

STATE OF ILLINOIS
DEPARTMENT OF TRANSPORTATION

VILLAGE OF LAKE ZURICH	
SOUTH OLD RAND ROAD PROFILE	
SCALE: 1:20H 1:2V	SHEET NO. 1 OF 3 SHEETS
STA. 11+00	TO STA. 22+50

F.A.U. RTE.	SECTION	COUNTY	TOTAL SHEETS	SHEET NO.
3504	09-00071-00-SW	LAKE	27	17
CONTRACT NO. 63589			ILLINOIS FED. AID PROJECT	