



PLAN	SURVEYED	BY	DATE
	PLOTTED		
	CHECKED		
	ALIGNED		
	FILED		
	NO.		

PROFILE	SURVEYED	BY	DATE
	PLOTTED		
	CHECKED		
	STRUCTURE		
	NO.		

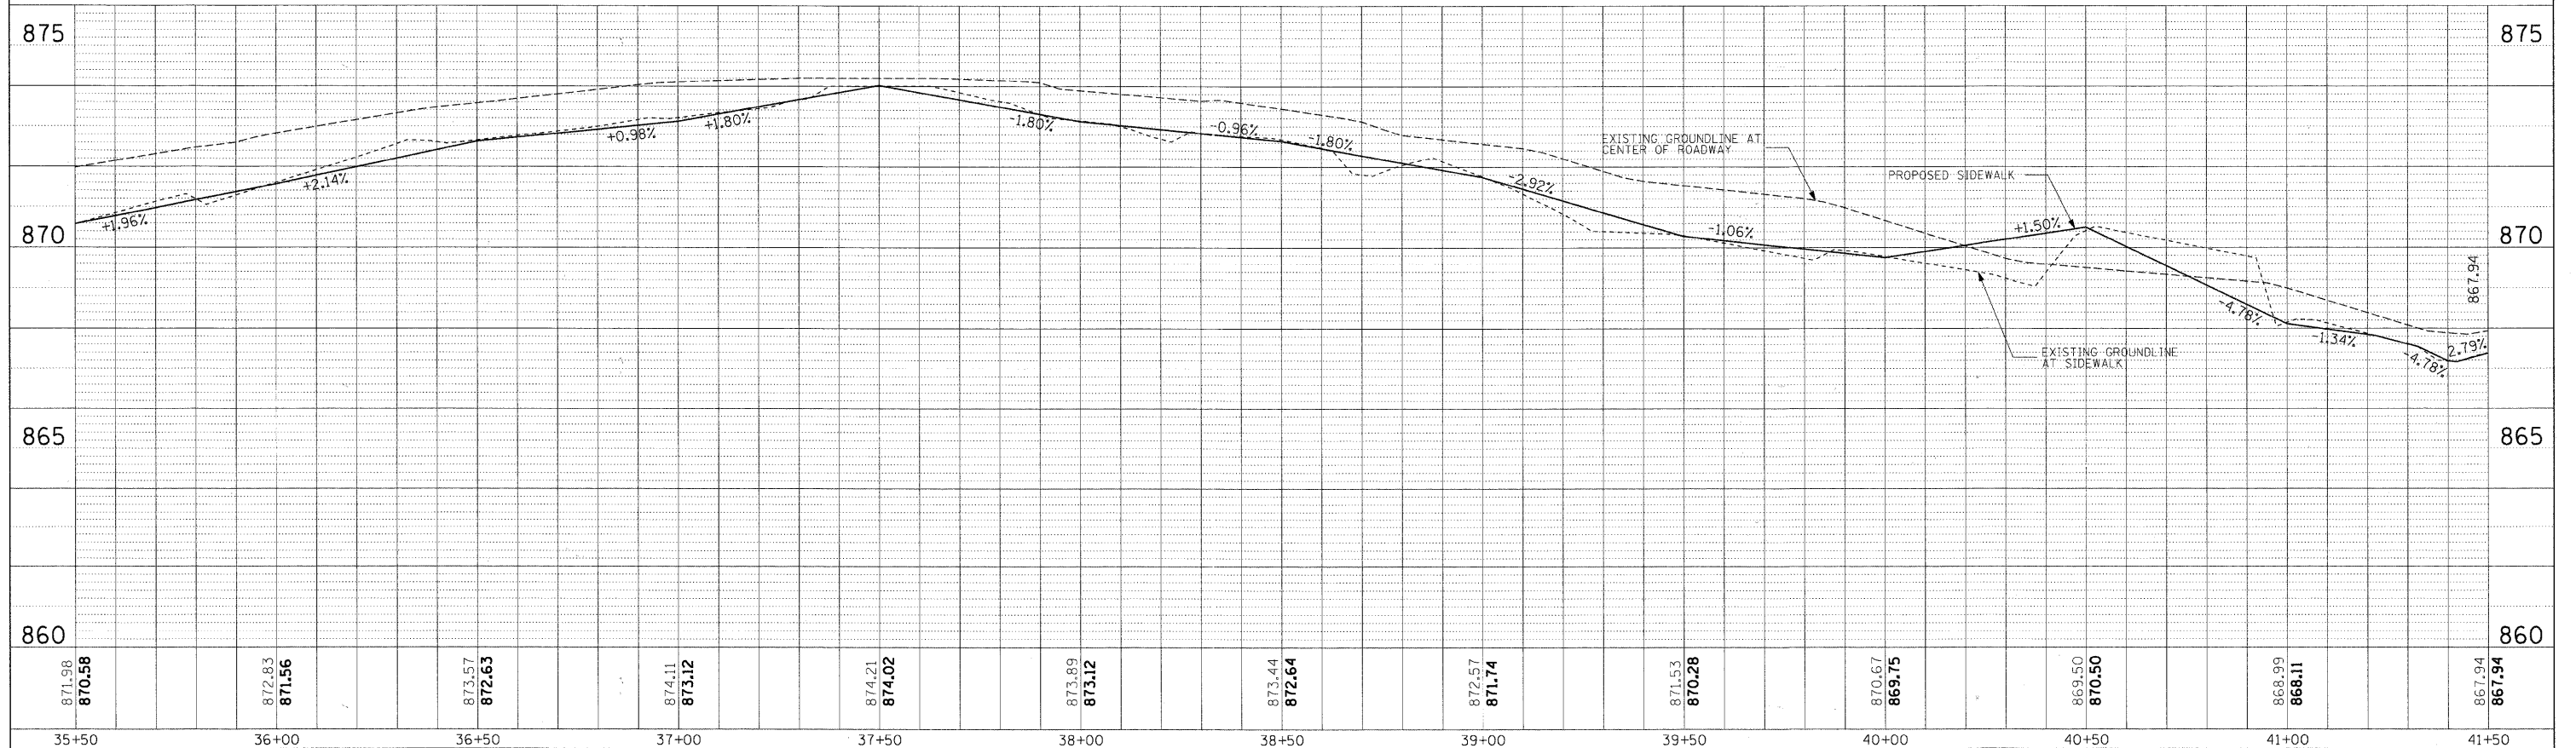

FILE NAME =	DESIGNED <i>LSM</i>	REVISED -
	DRAWN <i>AO</i>	REVISED -
USER NAME = TRICE	CHECKED <i>OIU</i>	REVISED -
PLOT DATE = 03/28/2011	DATE <i>03/28/2011</i>	REVISED -

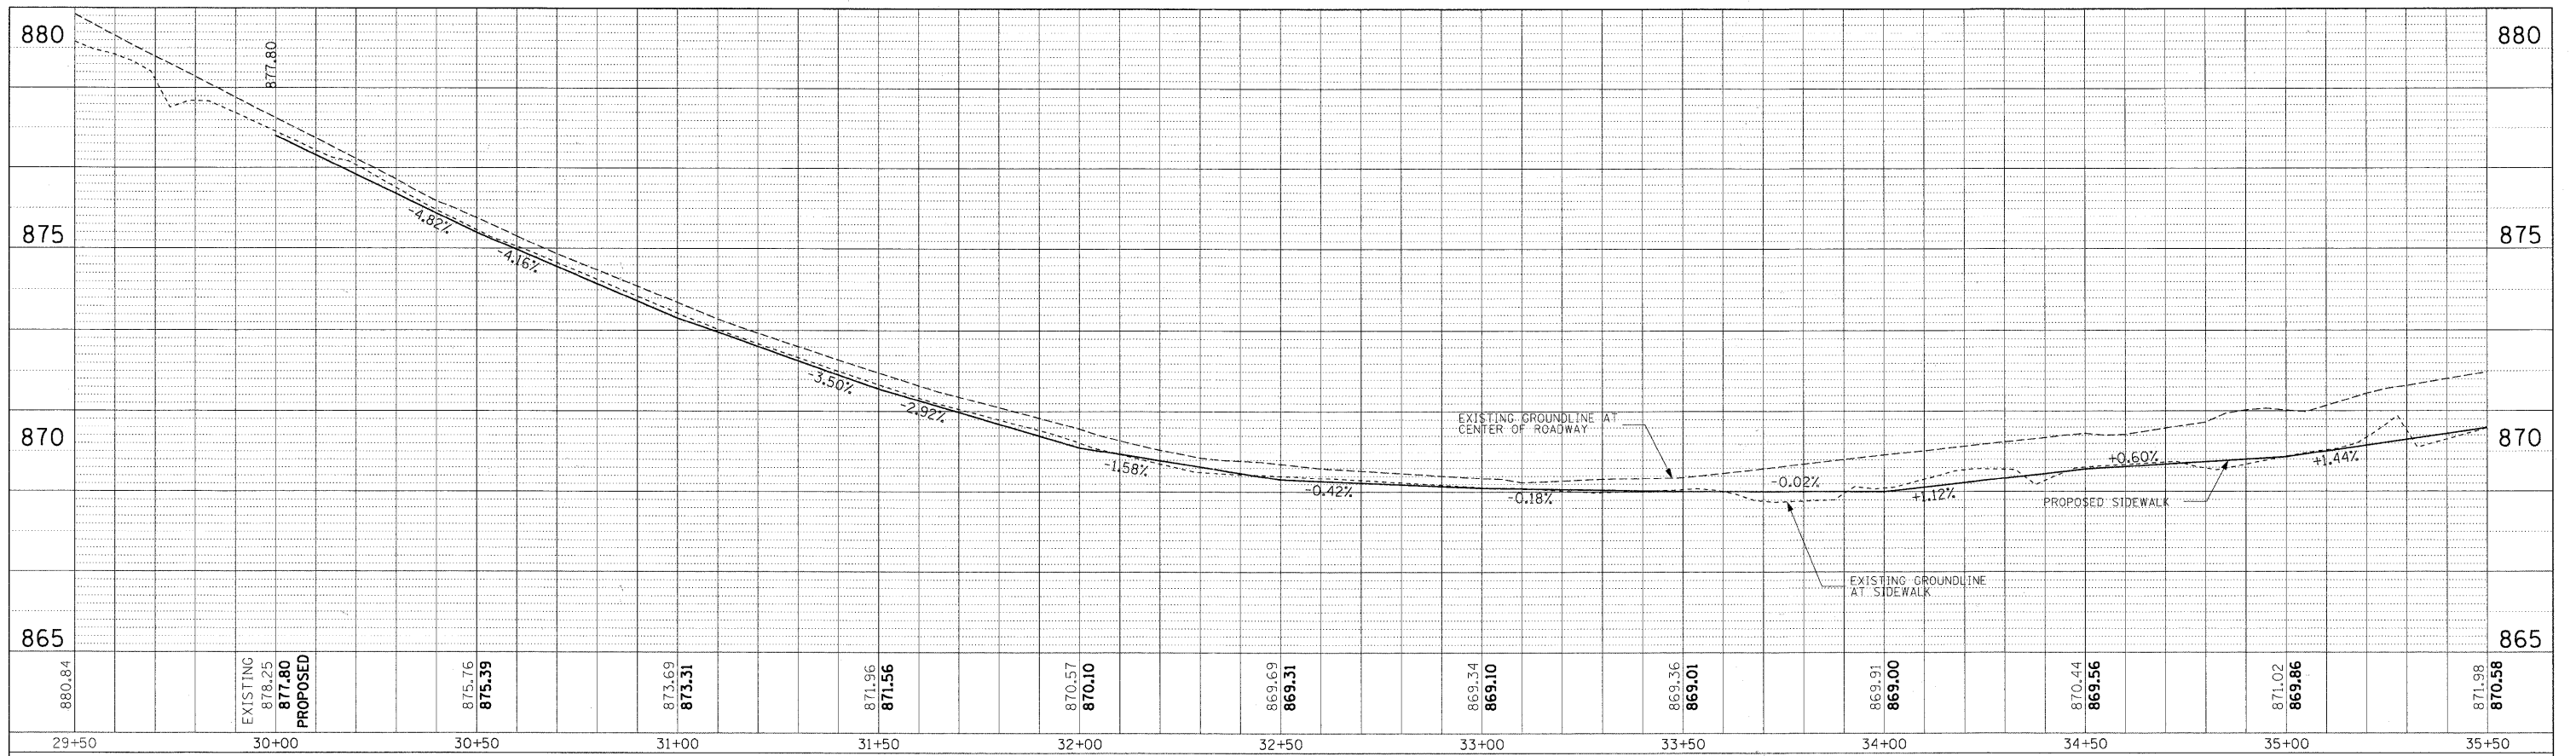

STATE OF ILLINOIS
DEPARTMENT OF TRANSPORTATION

VILLAGE OF LAKE ZURICH
SOUTH OLD RAND ROAD PROFILE

SCALE: 1:20 H 1:2V SHEET NO. 2 OF 3 SHEETS STA. 29+50 TO STA. 41+50

F.A.U. RTE.	SECTION	COUNTY	TOTAL SHEETS	SHEET NO.
3504	09-00071-00-SW	LAKE	27	18
CONTRACT NO. 63589			ILLINOIS FED. AID PROJECT	