


+1=16

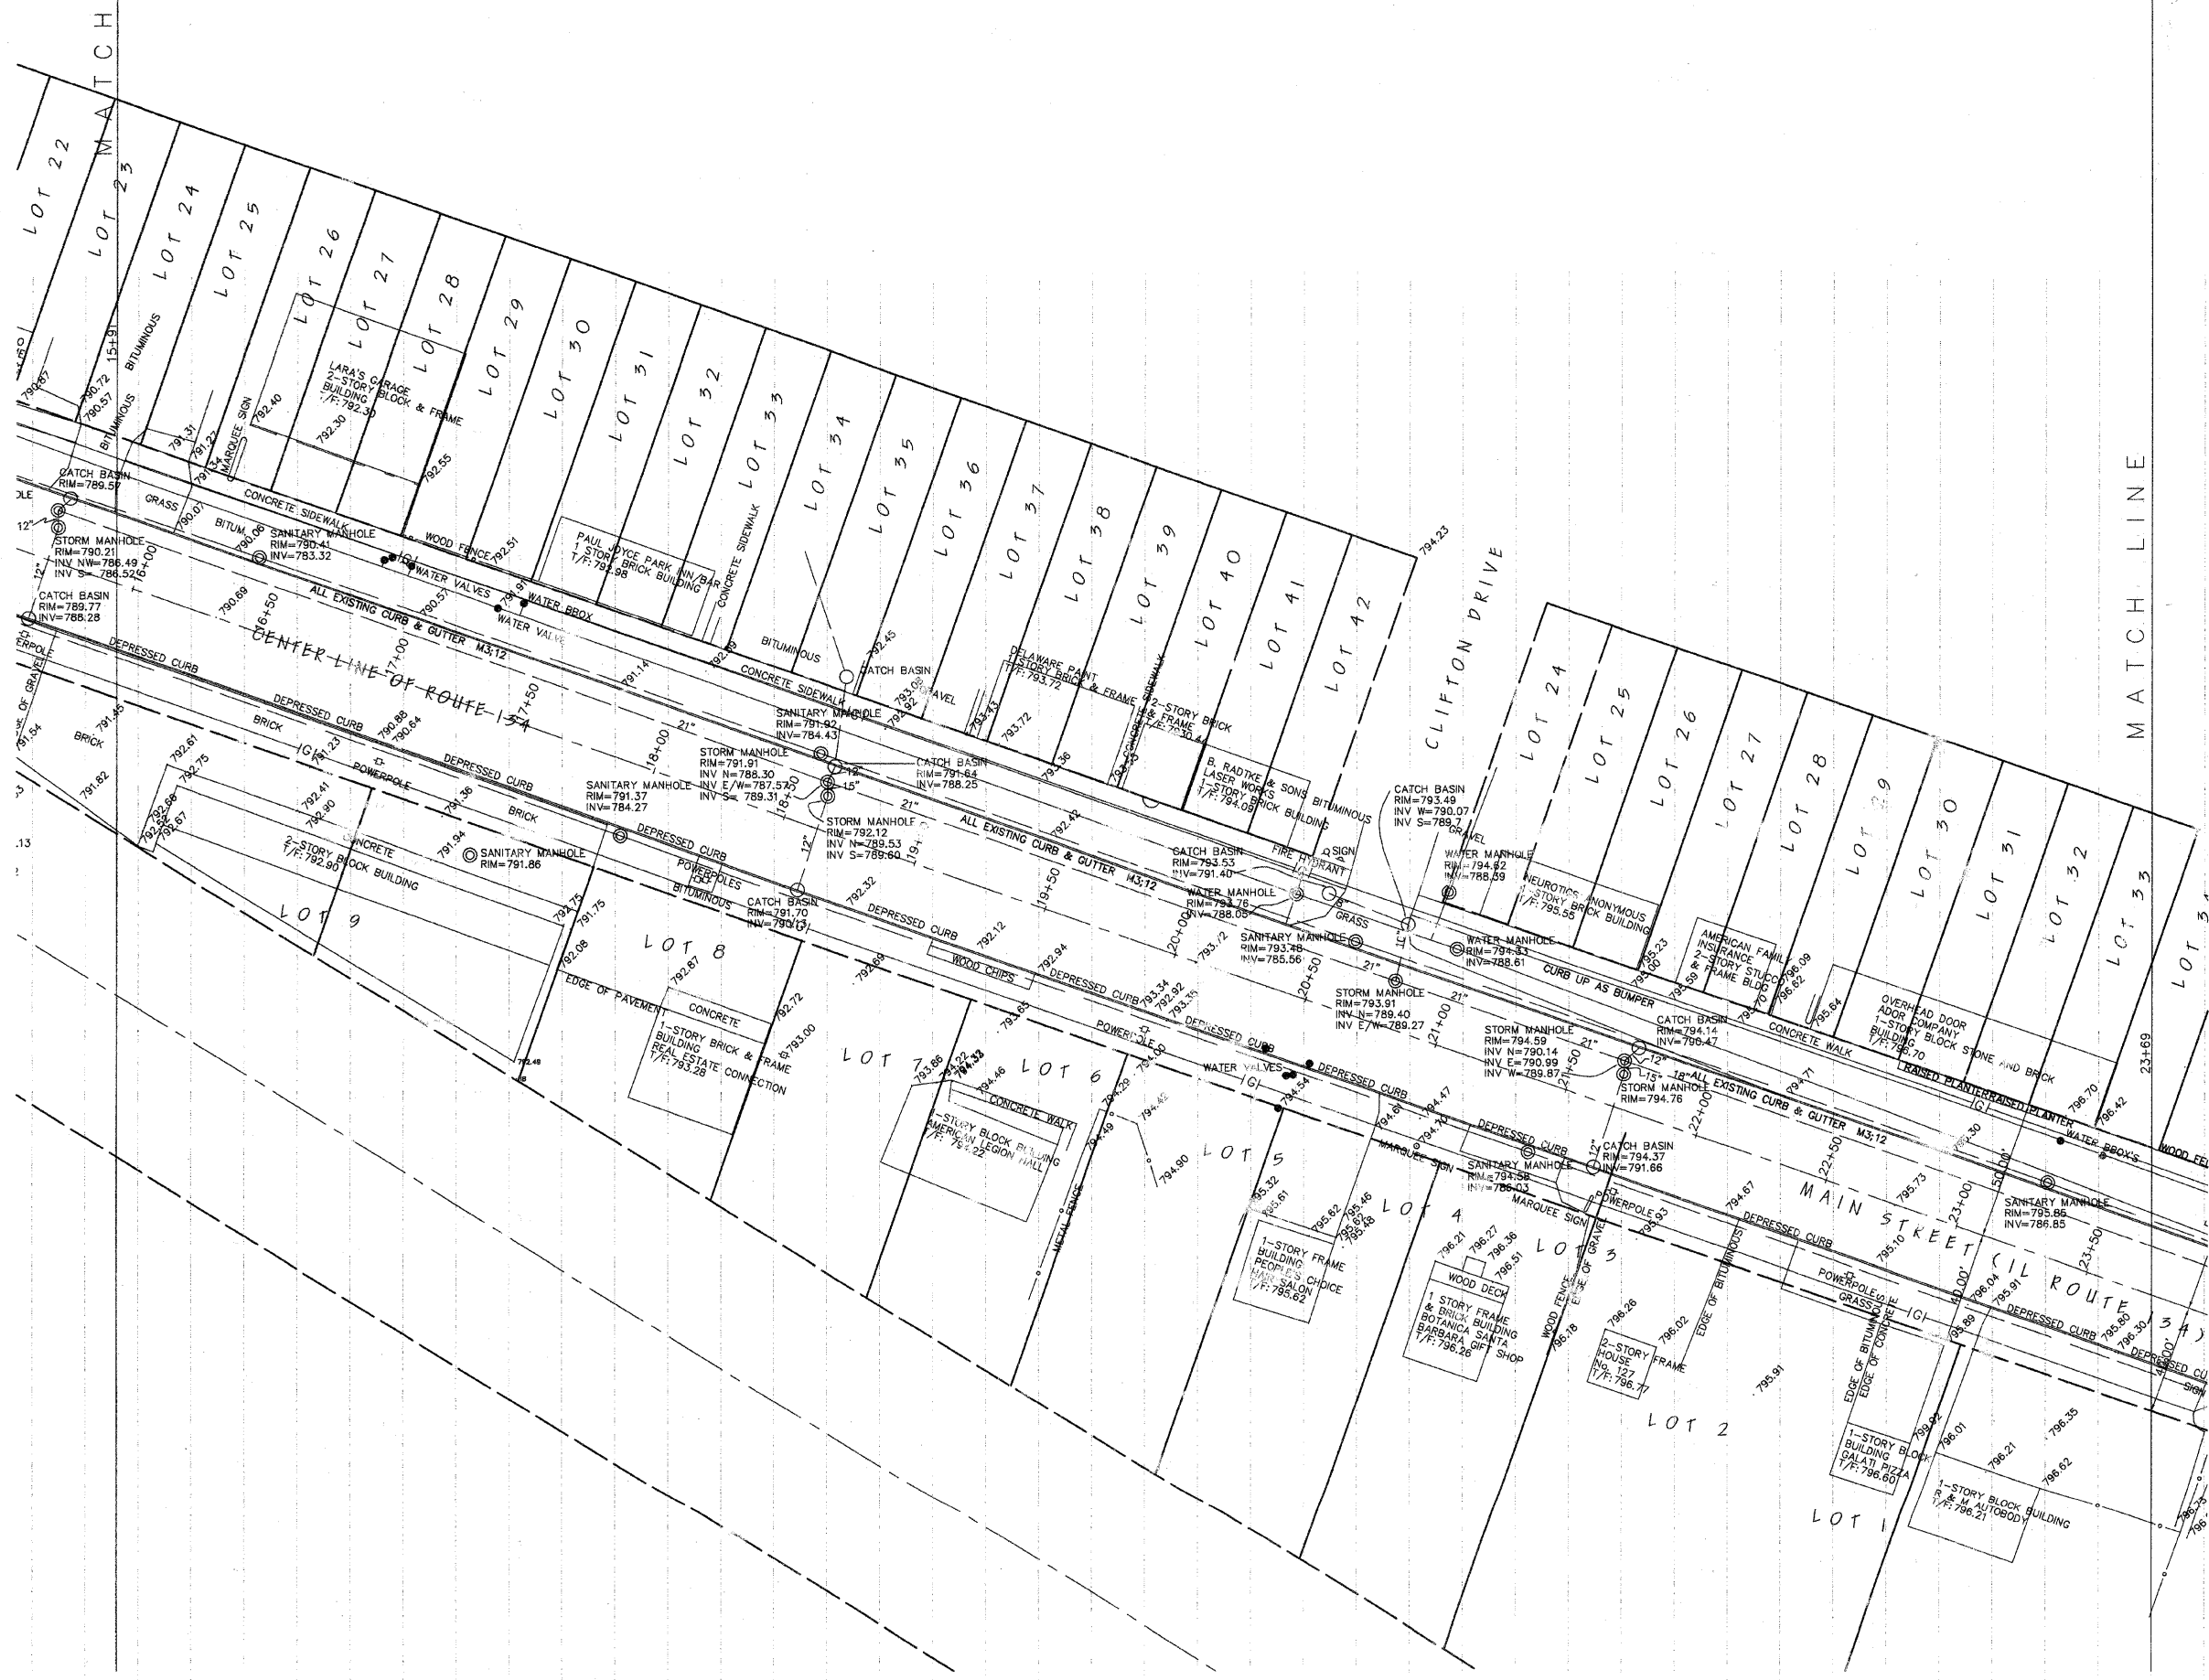

DESIGNED	REVISD
DRAWN	REVISD
CHECKED	REVISD
DATE	REVISD

STATE OF ILLINOIS  
DEPARTMENT OF TRANSPORTATION

EXISTING CONDITIONS

SCALE 1"=30'  
SHEET NO. 9 OF 16 SHEETS  
STA. 15+91 TO STA. 23+69

F.A.U. NO.	SECTION	COUNTY	TOTAL SHEETS	SHEET NO.
0186	10-00032-00-SW	LAKE	15	9
ILLINOIS			CONTRACT NO. 63569	
			FED. AID PROJECT	