
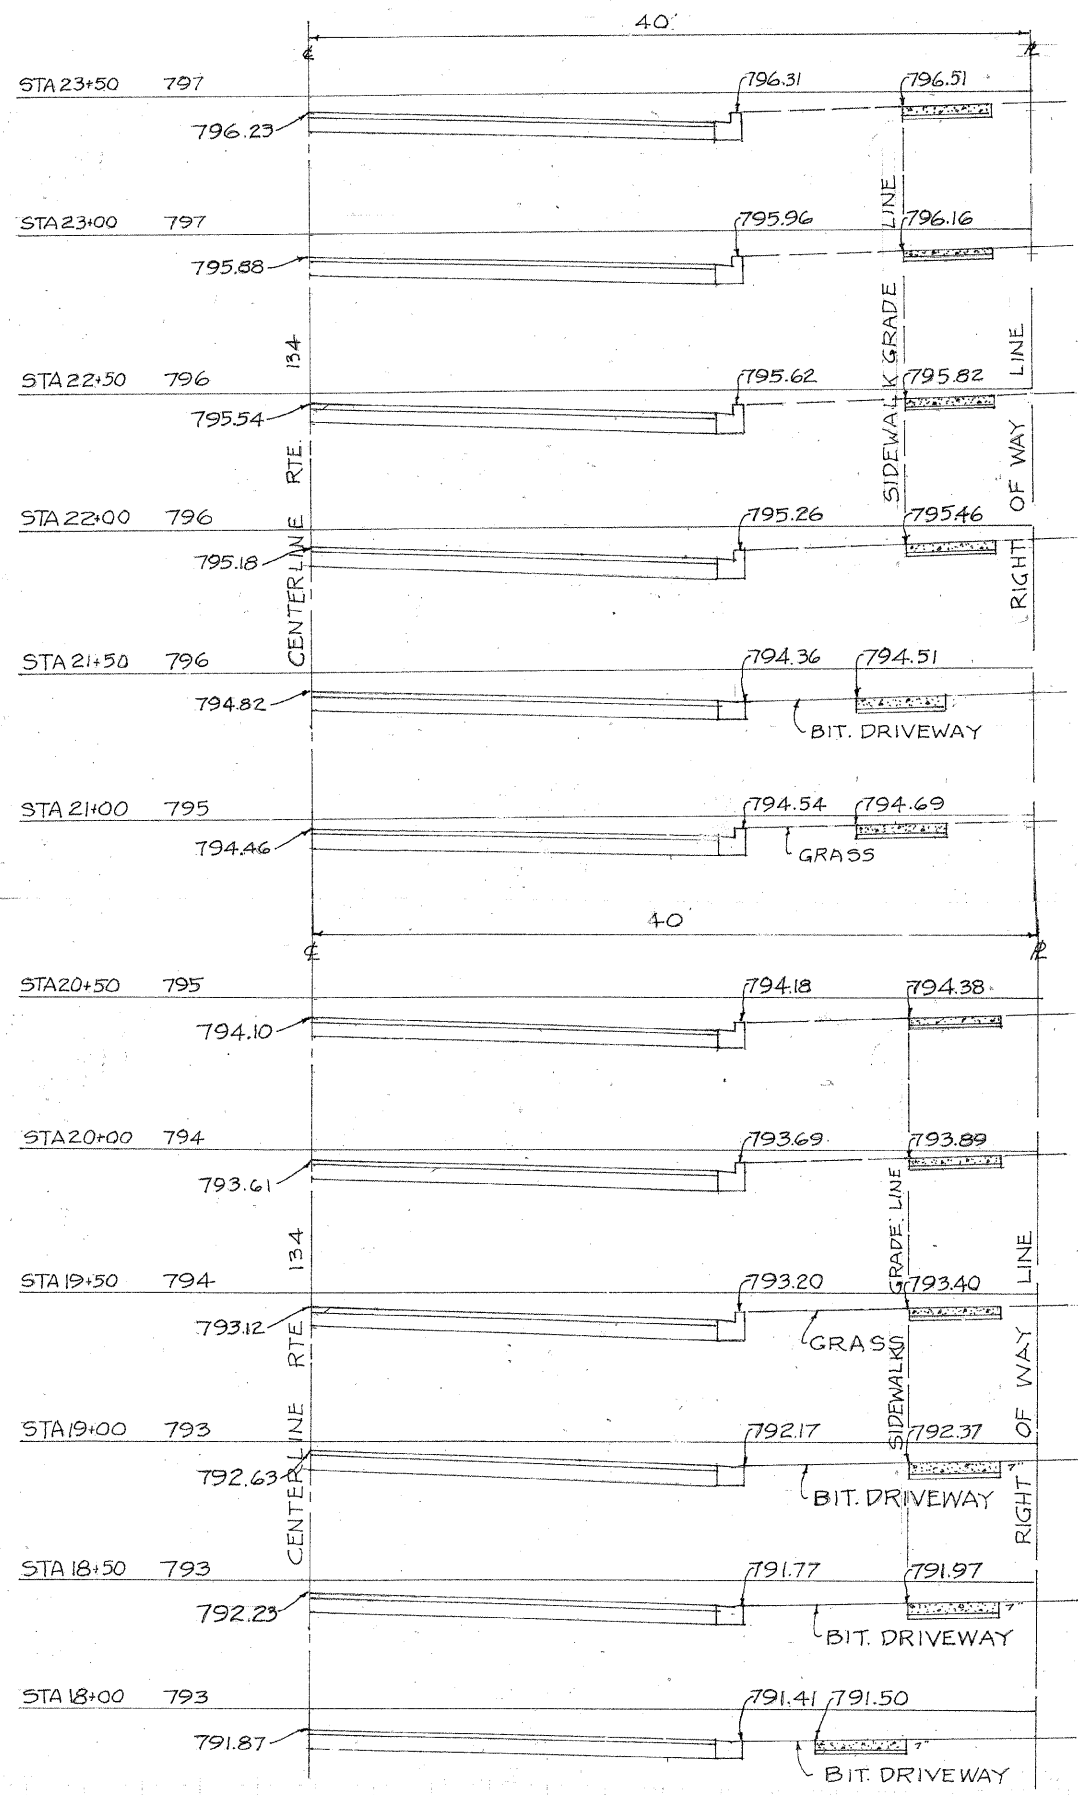


+1=16

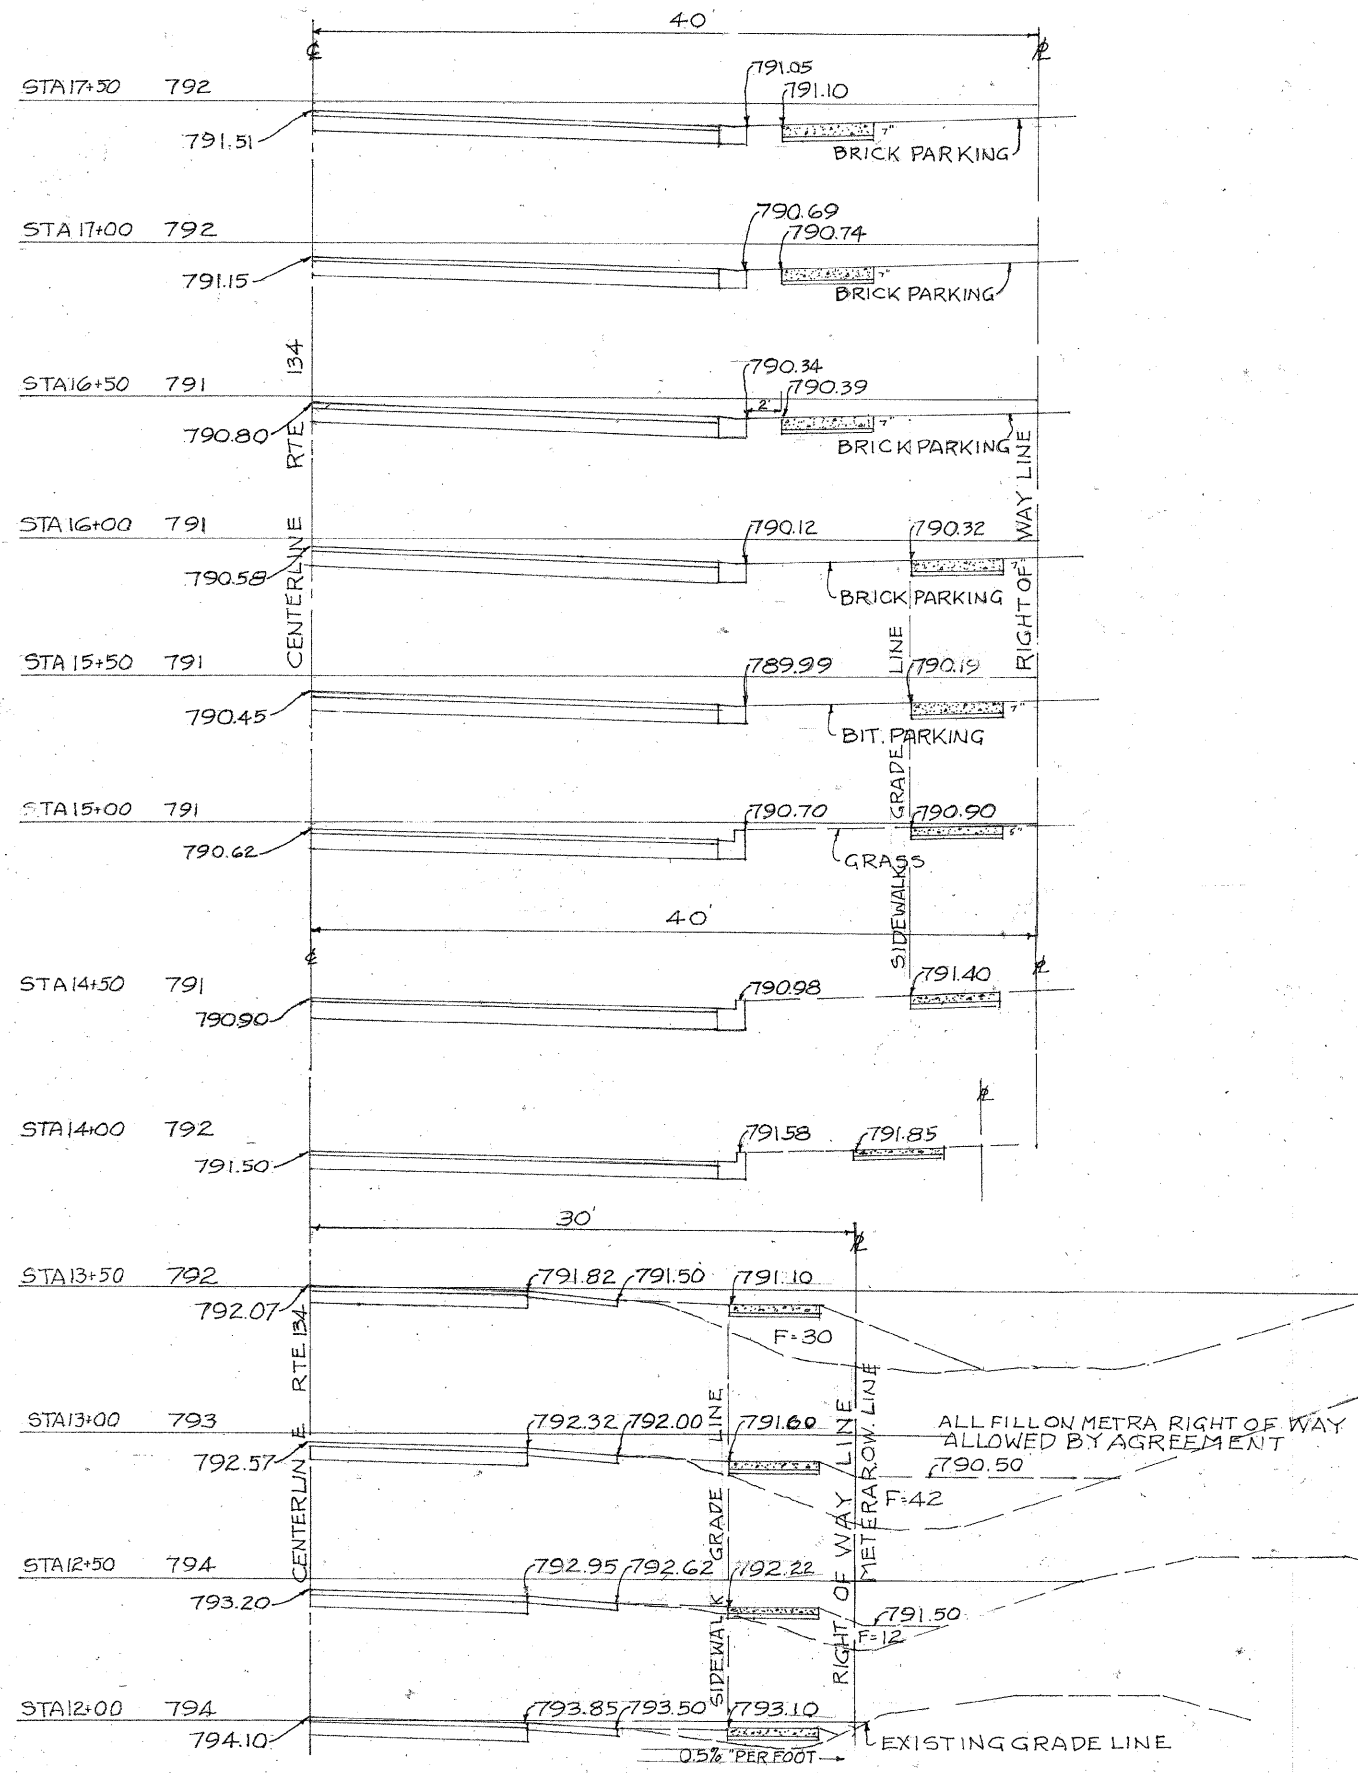

DESIGNED	REVISD
DRAWN	REVISD
CHECKED	REVISD
DATE	REVISD

STATE OF ILLINOIS  
DEPARTMENT OF TRANSPORTATION

CROSS-SECTIONS

SCALE 1"=5' H & V

SHEET NO. 14 OF 16 SHEETS

STA 12+00 TO STA 23+50

F.A.U. SECTION	COUNTY	TOTAL SHEETS	SHEET NO.
0186 10-00032-00-SW	LAKE	15	14
ILLINOIS		CONTRACT NO. 63599	
		FED. AID PROJECT	