


FINAL SURVEY	SURVEYED	BY	DATE
NOTE BOOK NO.	PLOTTED		
	DATE		
	AREAS CHECKED		

ORIGINAL SURVEY	SURVEYED	BY	DATE
NOTE BOOK NO.	PLOTTED		
	DATE		
	AREAS CHECKED		

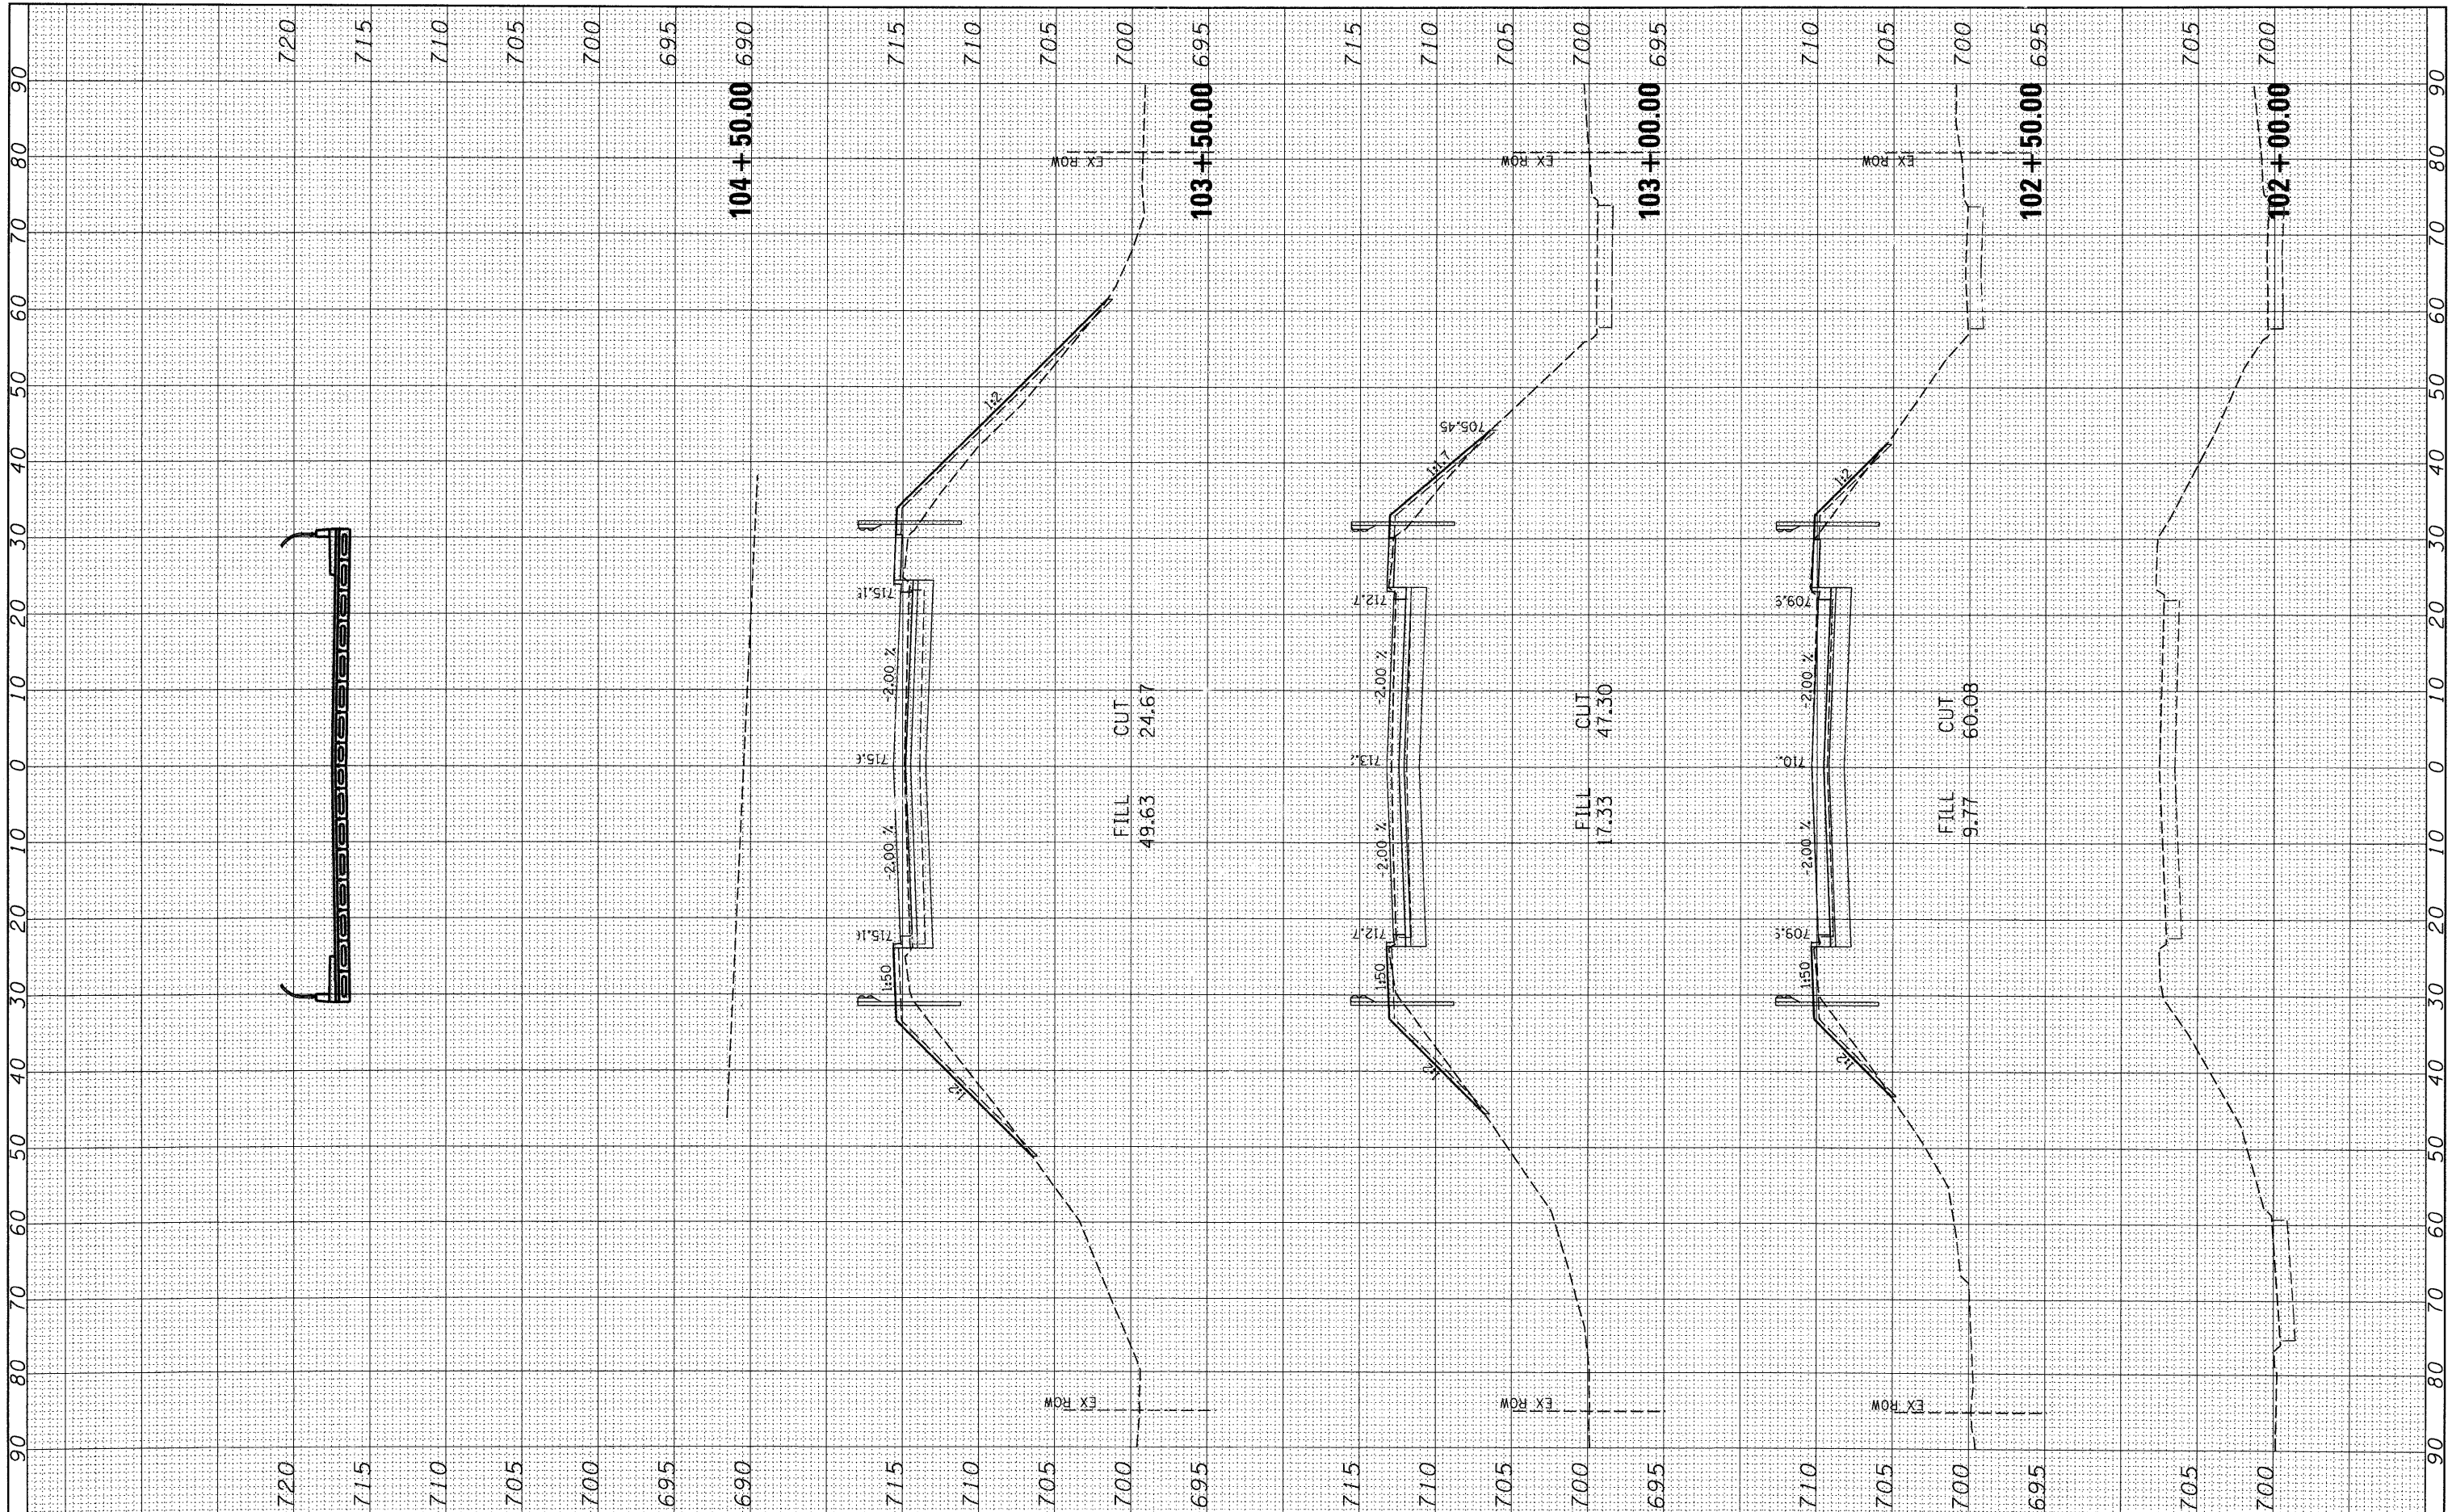

FILE NAME =  
#FILE#

USER NAME = #USER\*  
DESIGNED -  
DRAWN -  
CHECKED -  
DATE -

REVISOR -  
REVISOR -  
REVISOR -  
REVISOR -

VILLAGE OF VILLA PARK

ARDMORE AVENUE OVER CC&P RAILROAD  
CROSS SECTIONS

SCALE: SHEET NO. OF SHEETS STA. 102+00.00 TO STA. 104+50.00

F.A.U. RTE.	SECTION	COUNTY	SHEET NO.	TOTAL SHEETS
2651	07-00083-00-BR	DUPAGE	49	50
CONTRACT NO. 63601				

ILLINOIS FED. AID PROJECT