


FINAL SURVEY	DATE
SURVEYED	BY
NOTE BOOK	
NO.	
AREAS CHECKED	
AREAS CHECKED	

ORIGINAL SURVEY	DATE
SURVEYED	BY
NOTE BOOK	
NO.	
AREAS CHECKED	
AREAS CHECKED	

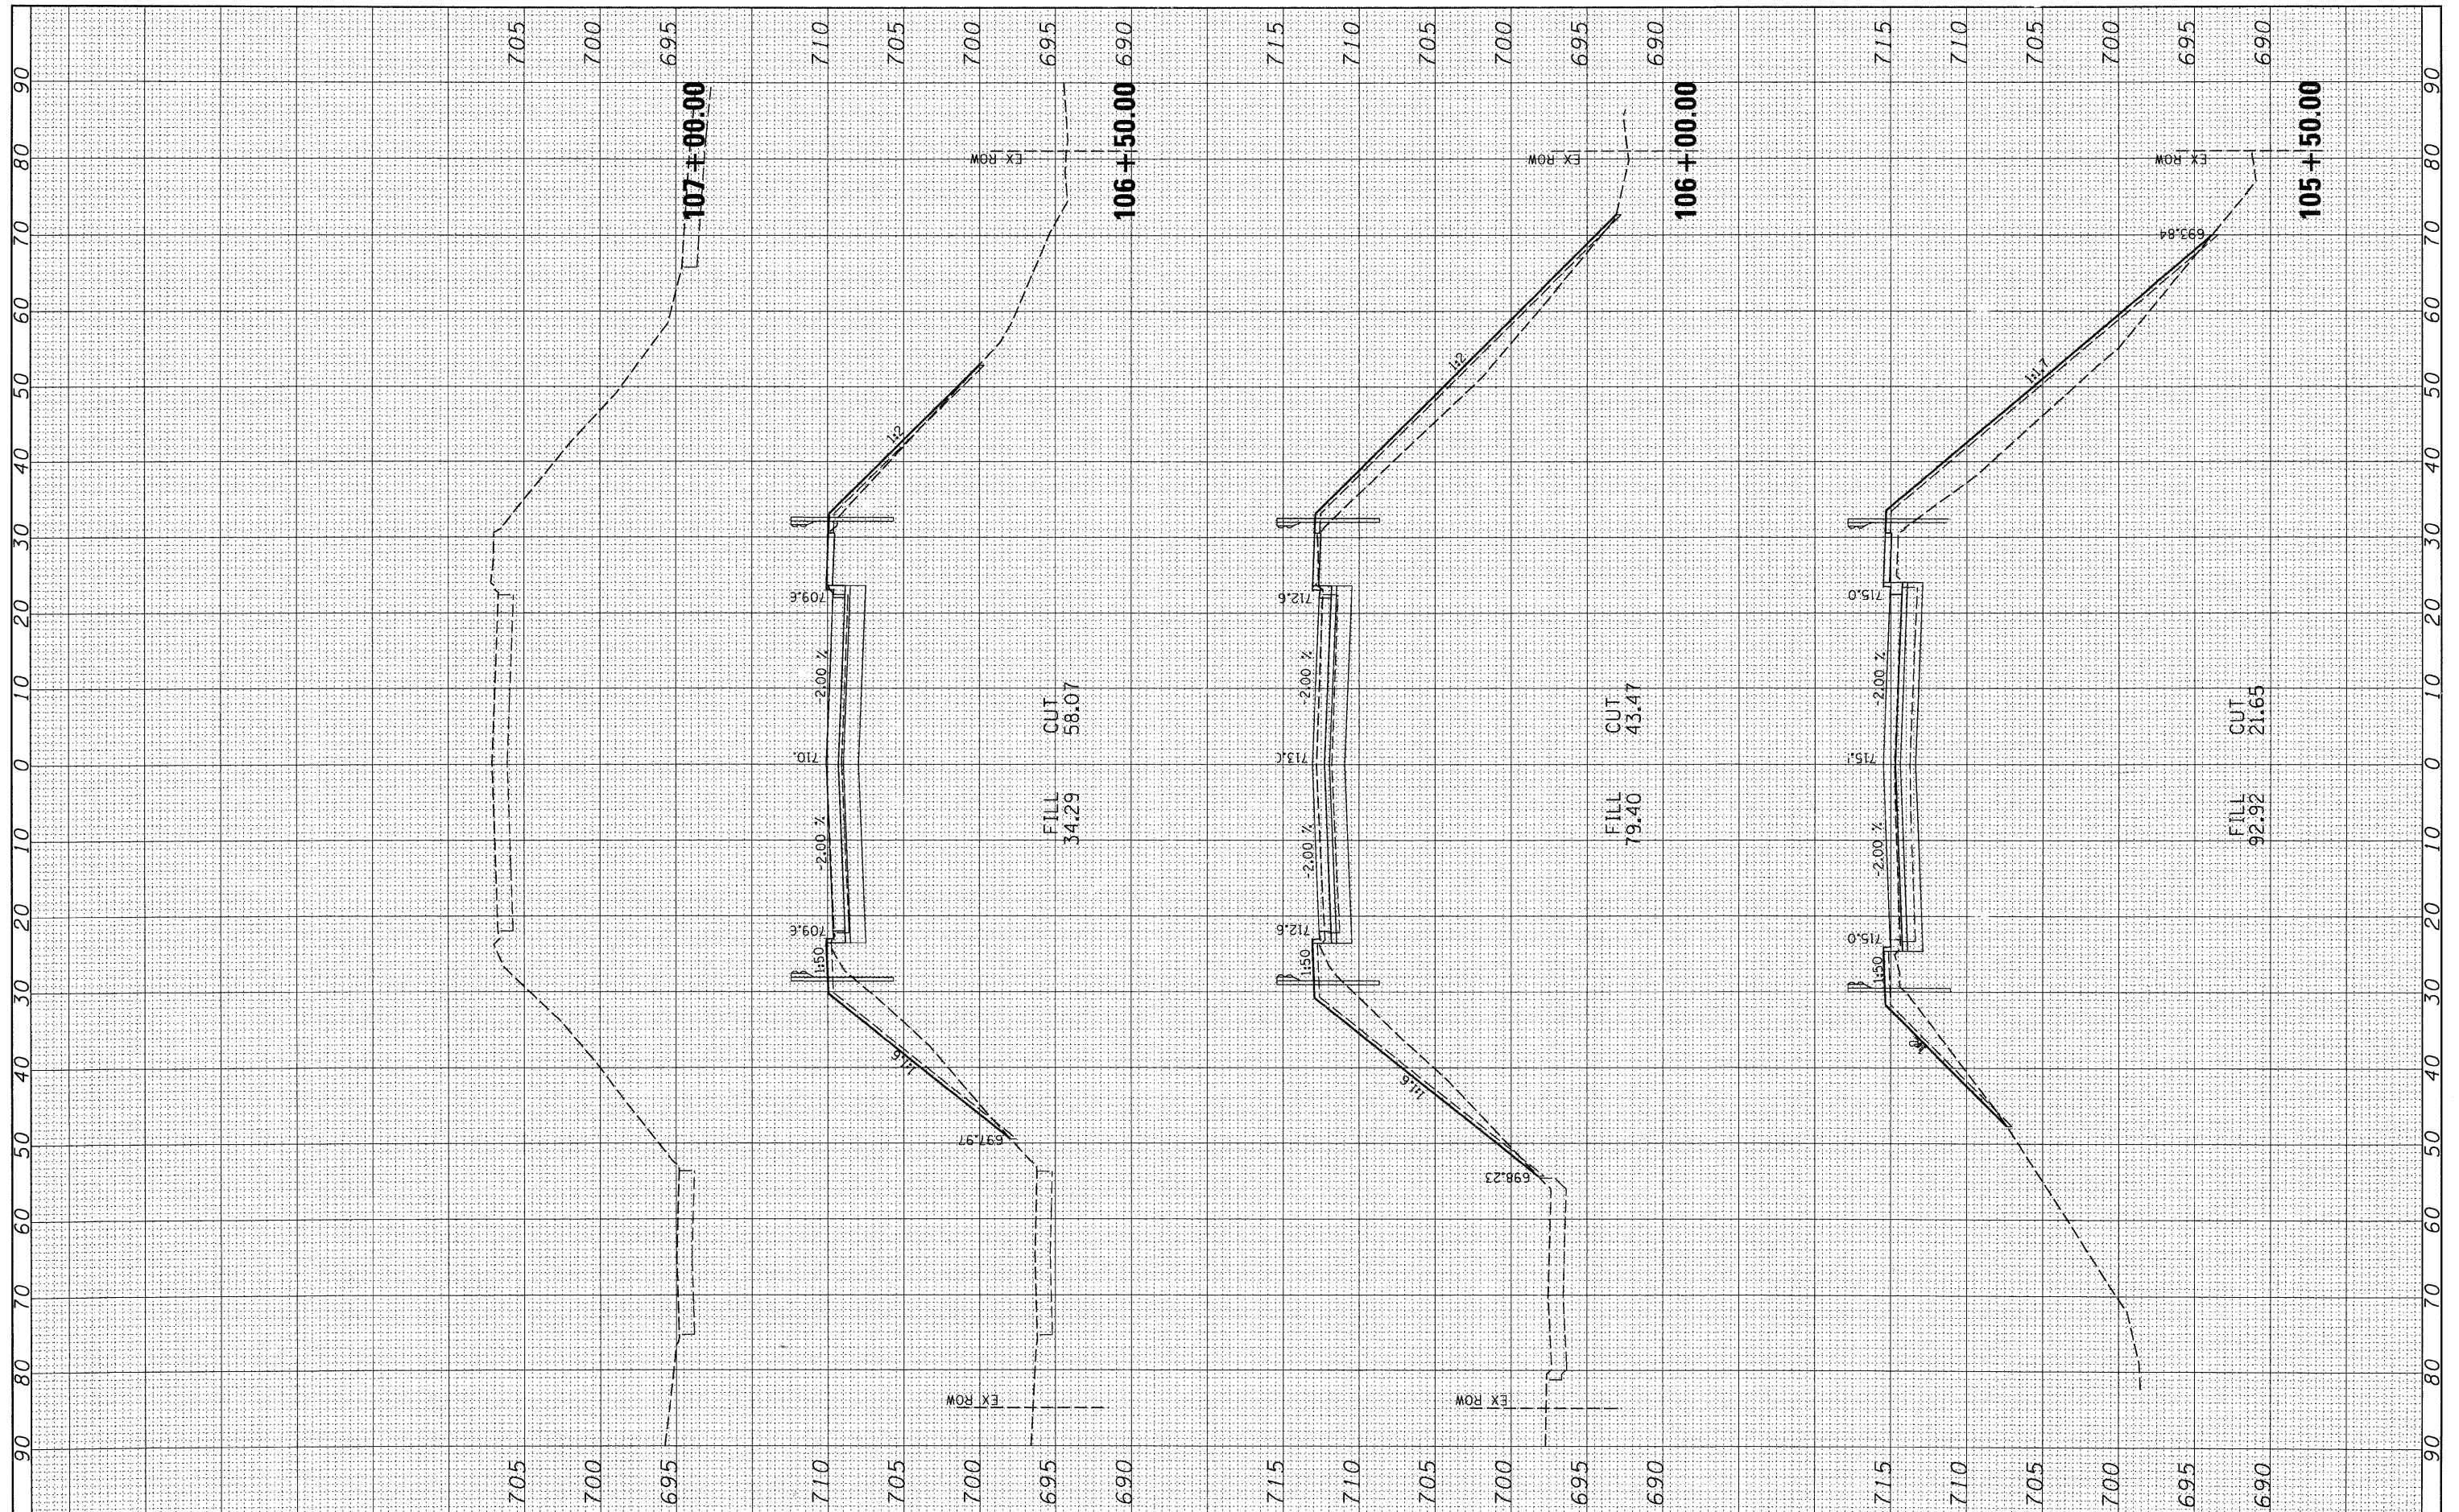

FILE NAME =  
#FILEL\*

USER NAME = *USER*	DESIGNED -	REVISED -
PLOT SCALE = *SCALE*	DRAWN -	REVISED -
PLOT DATE = 6/13/2011	CHECKED -	REVISED -
	DATE -	REVISED -

**VILLAGE OF VILLA PARK**

**ARDMORE AVENUE OVER CC&P RAILROAD**  
**CROSS SECTIONS**

SCALE: SHEET NO. OF SHEETS STA. 105+50.00 TO STA. 107+00.00

F.A.U. RTE.	SECTION	COUNTY	SHEET NO.	TOTAL SHEETS
2651	07-00083-00-BR	DUPAGE	50	50
CONTRACT NO. 63601			ILLINOIS FED. AID PROJECT	