


MATCH LINE STA. 106+00

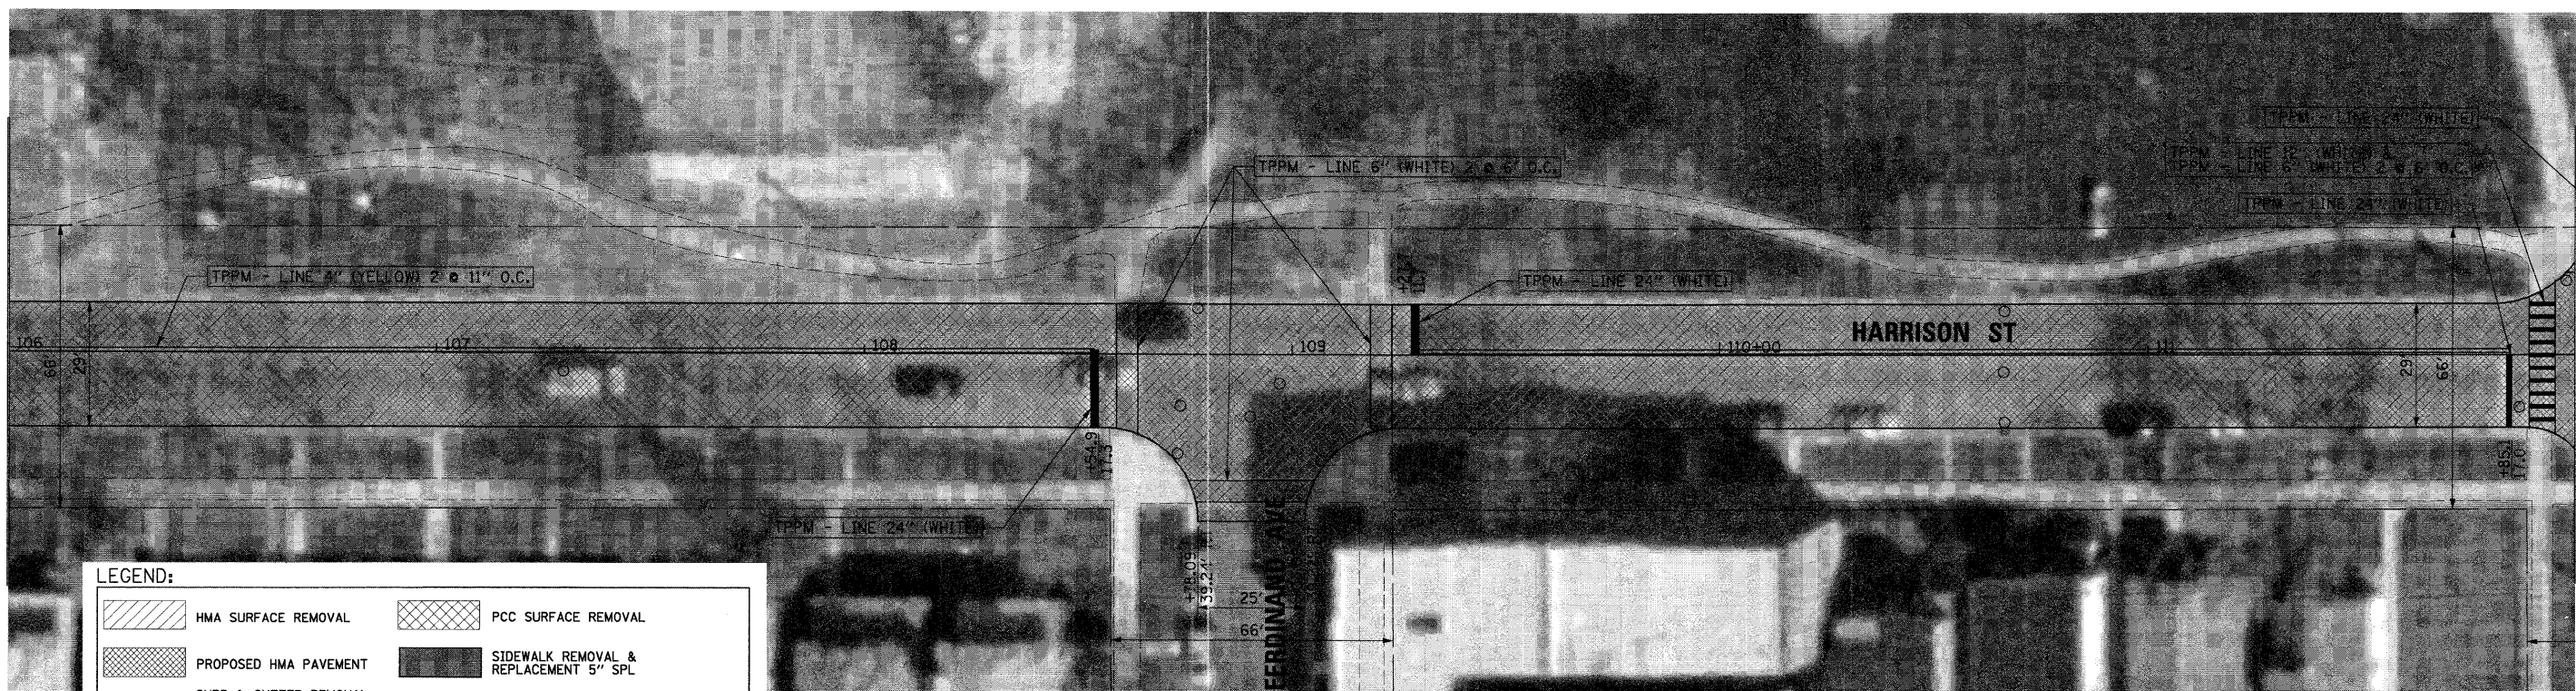


MATCH LINE STA. 106+00

MATCH LINE STA. 112+00

LEGEND:

	HMA SURFACE REMOVAL		PCC SURFACE REMOVAL
	PROPOSED HMA PAVEMENT		SIDEWALK REMOVAL & REPLACEMENT 5" SPL
	CURB & GUTTER REMOVAL AND REPLACEMENT		STRUCTURE TO BE ADJUSTED
	STRUCTURE TO BE RECONSTRUCTED		STRUCTURE TO BE REMOVED

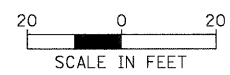

FILE NAME = N:\FORESTPARK\023\B0037\Civil\PLN1_0028g37.sht	USER NAME = JAMELIO	DESIGNED -	REVISED -	STATE OF ILLINOIS DEPARTMENT OF TRANSPORTATION	PROPOSED PLAN	F.A.U. RTE. 1046	SECTION 11-00109-00-RS	COUNTY COOK	TOTAL SHEETS 20	SHEET NO. 8		
PLOT SCALE = 20'	DATE = 5/23/2011	DRAWN -	REVISED -			SCALE:	SHEET NO. OF SHEETS STA. TO STA.	CONTRACT NO. 63602				
CHECKED -	REVISED -	ILLINOIS FED. AID PROJECT										
REVISIONS:	REVISIONS:											