


PLAN	SURVEYED	DATE
NOTE BOOK	PLANNED	BY
NO.	PT. OF WAY CHECKED	
	ADD FILE NAME	

PROFILE	SURVEYED	DATE
NOTE BOOK	PLANNED	BY
NO.	PT. OF WAY CHECKED	
	STRUCTURE NOTATIONS CRD	

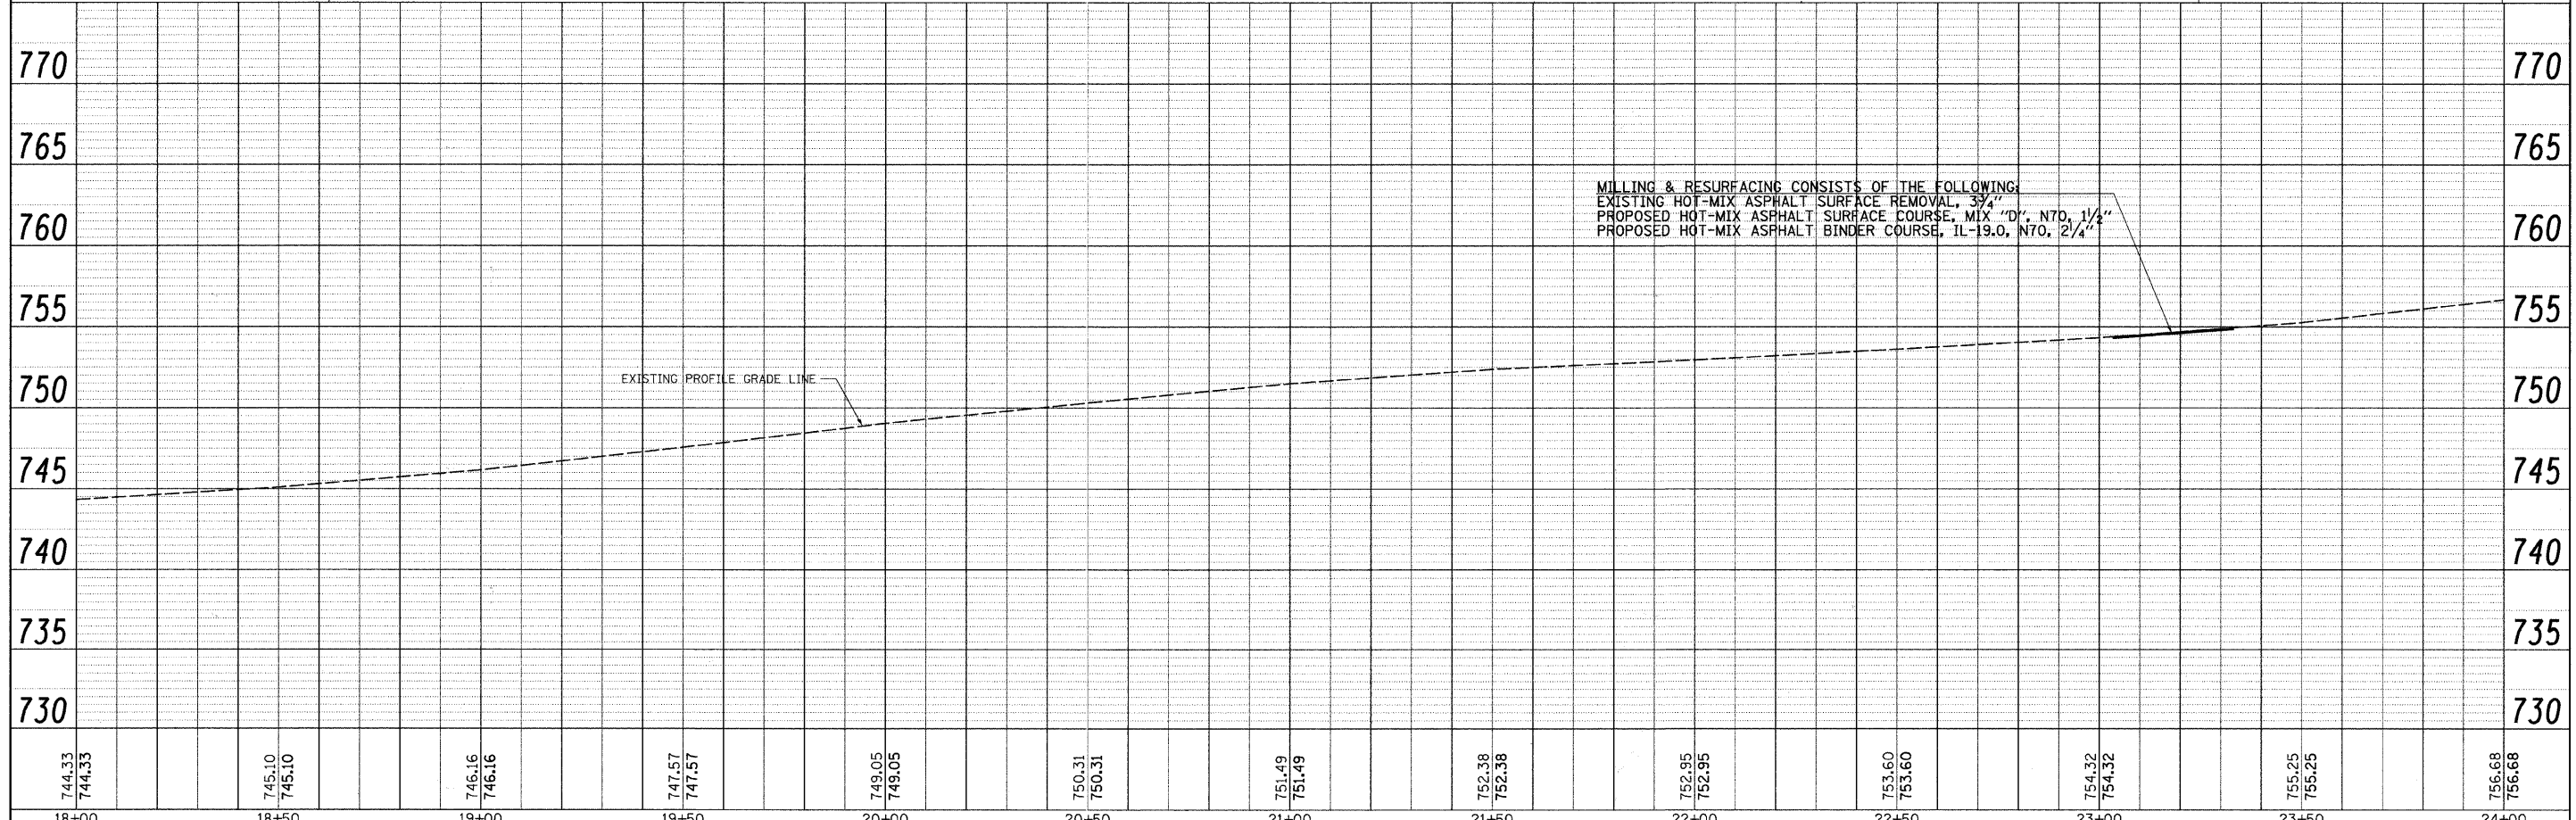

FILE NAME =	USER NAME = shughes	DESIGNED -	REVISED -	STATE OF ILLINOIS DEPARTMENT OF TRANSPORTATION	C.H. 35 (55TH ST.) PLAN & PROFILE	F.A.U. RTE.	SECTION	COUNTY	TOTAL SHEETS	SHEET NO.	
vs\2791\2791p083.dgn	PLOT SCALE = 20.0000' / IN.	DRAWN -	REVISED -			1504	94-00302-00-FP	DU PAGE	240	39	
	PLOT DATE = 5/19/2011	CHECKED -	REVISED -			CONTRACT NO. 63609					
		DATE -	REVISED -			ILLINOIS FED. AID PROJECT					

SCALE: H=20 V=5 SHEET NO. 3 OF 17 SHEETS STA. 18+00 TO STA. 24+00