
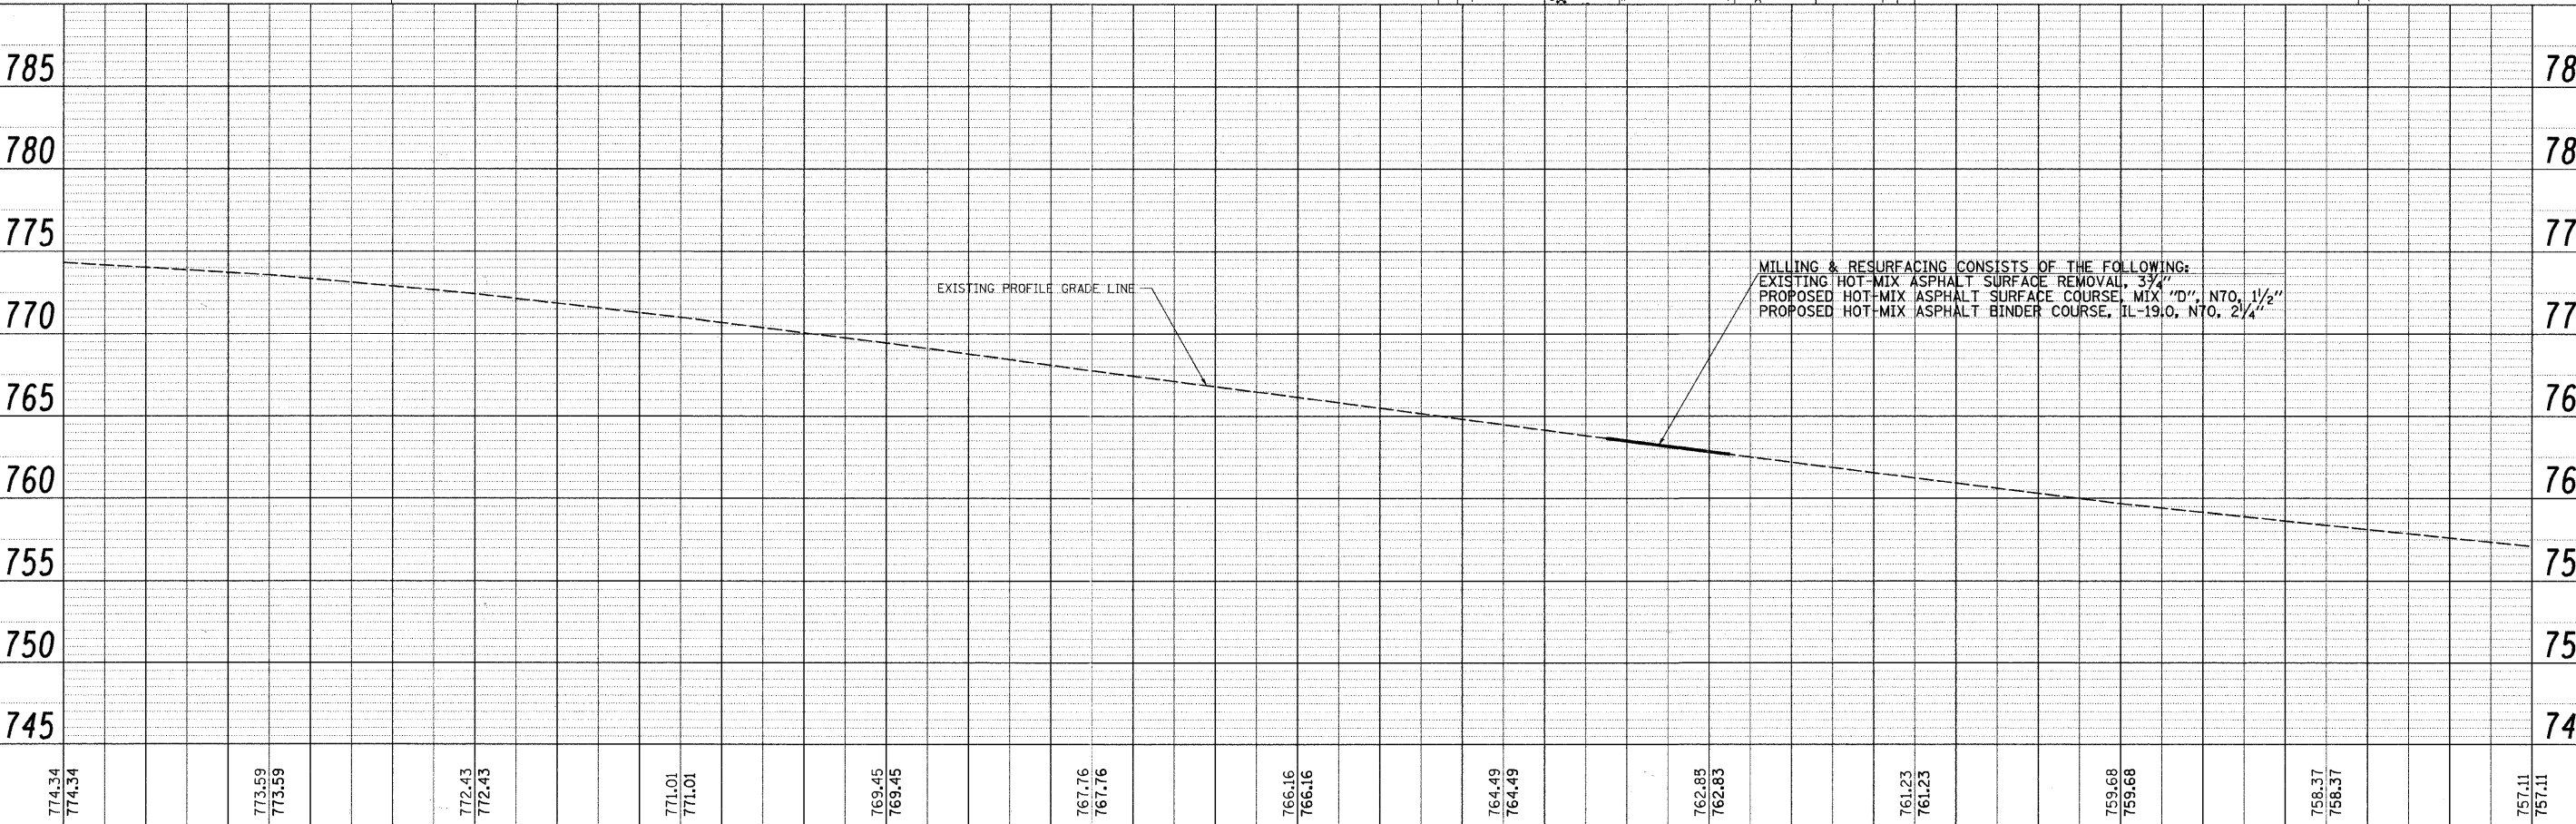


SEC. 10 T. 38 N. R. 11 E. 3RD PM

SEC. 15 T. 38 N. R. 11 E. 3RD PM

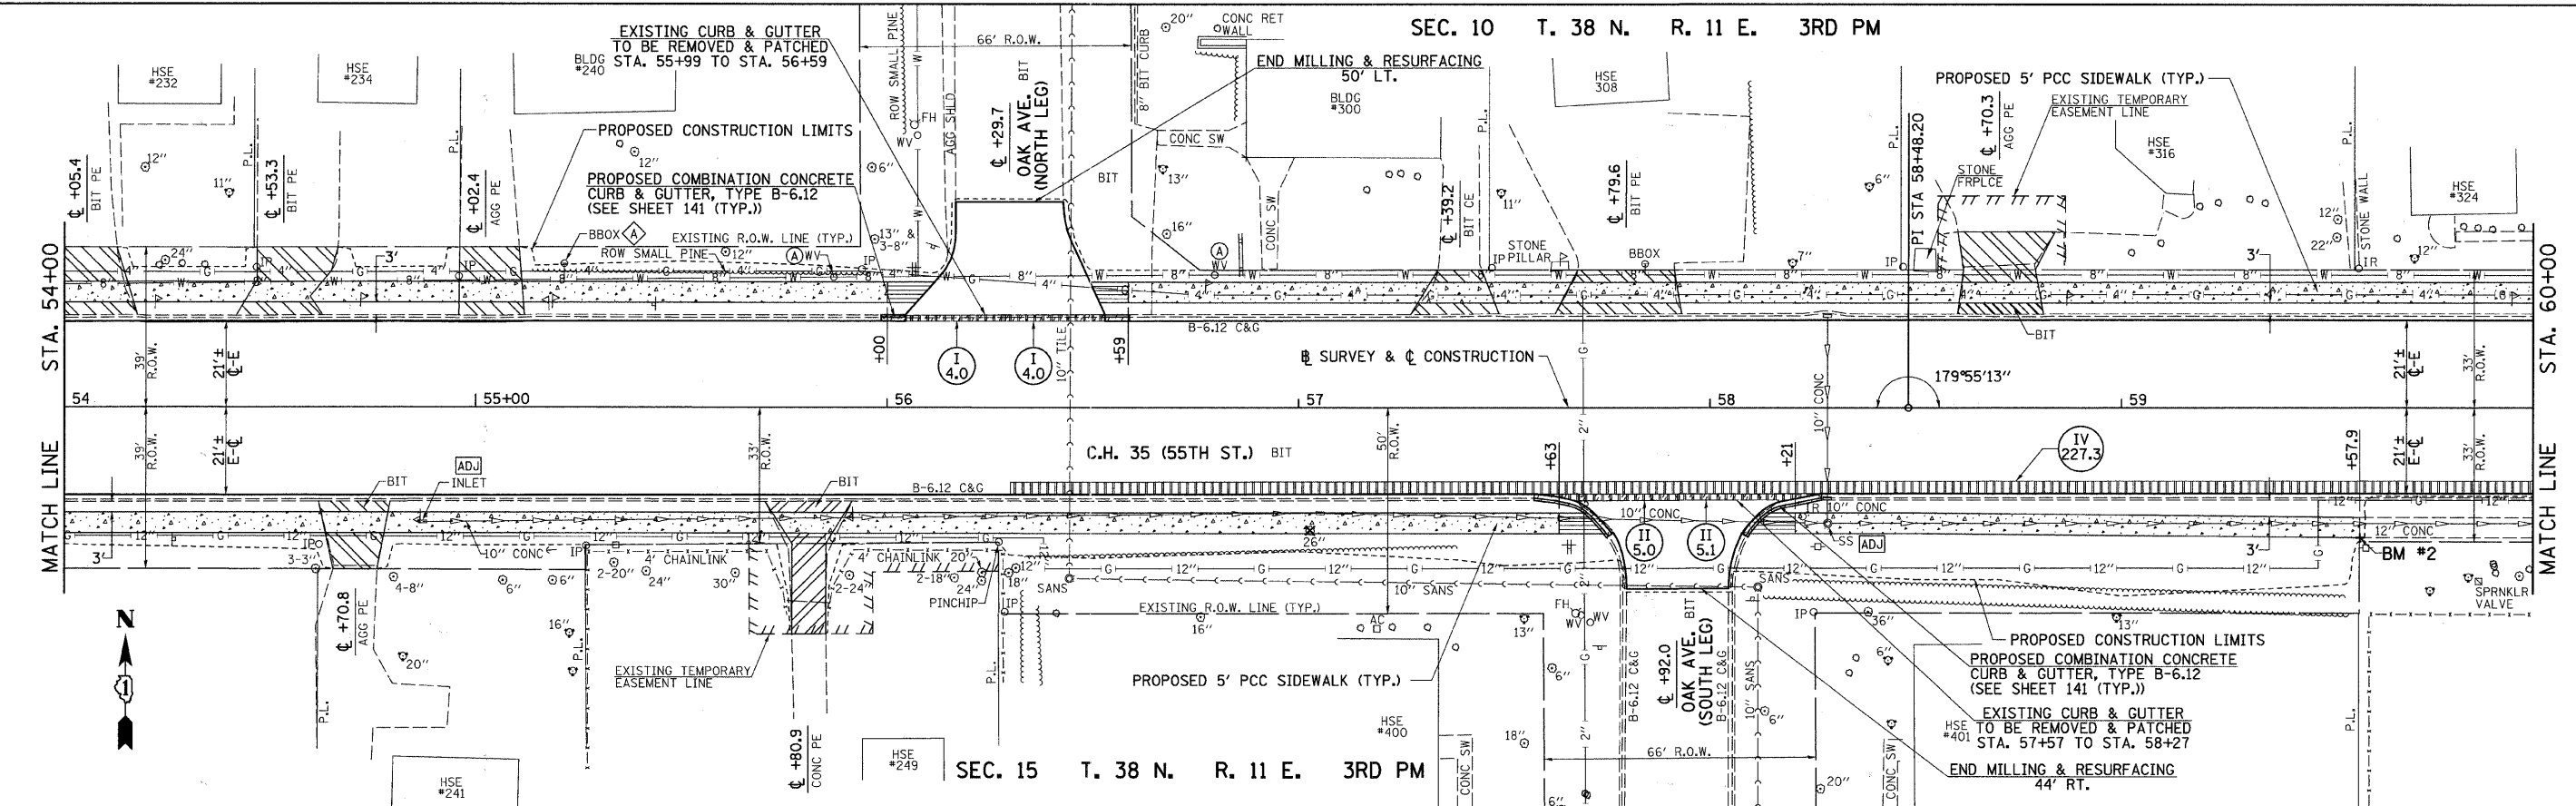

PLAN	SURVEYED	BY	DATE
	PLOTTED		
	CHECKED		
	BY		
	NO.		

PROFILE	SURVEYED	BY	DATE
	PLOTTED		
	CHECKED		
	BY		
	NO.		

FILE NAME =	USER NAME = shughes	DESIGNED -	REVISED -	STATE OF ILLINOIS DEPARTMENT OF TRANSPORTATION	C.H. 35 (55TH ST.) PLAN & PROFILE	F.A.U. RTE.	SECTION	COUNTY	TOTAL SHEETS	SHEET NO.	
vr\2791\2791p009.dgn		DRAWN -	REVISED -			1504	94-00302-00-FP	DU PAGE	240	45	
		CHECKED -	REVISED -			CONTRACT NO. 63609					
		DATE -	REVISED -			ILLINOIS FED. AID PROJECT					