



SEC. 11 T. 38 N. R. 11 E. 3RD PM

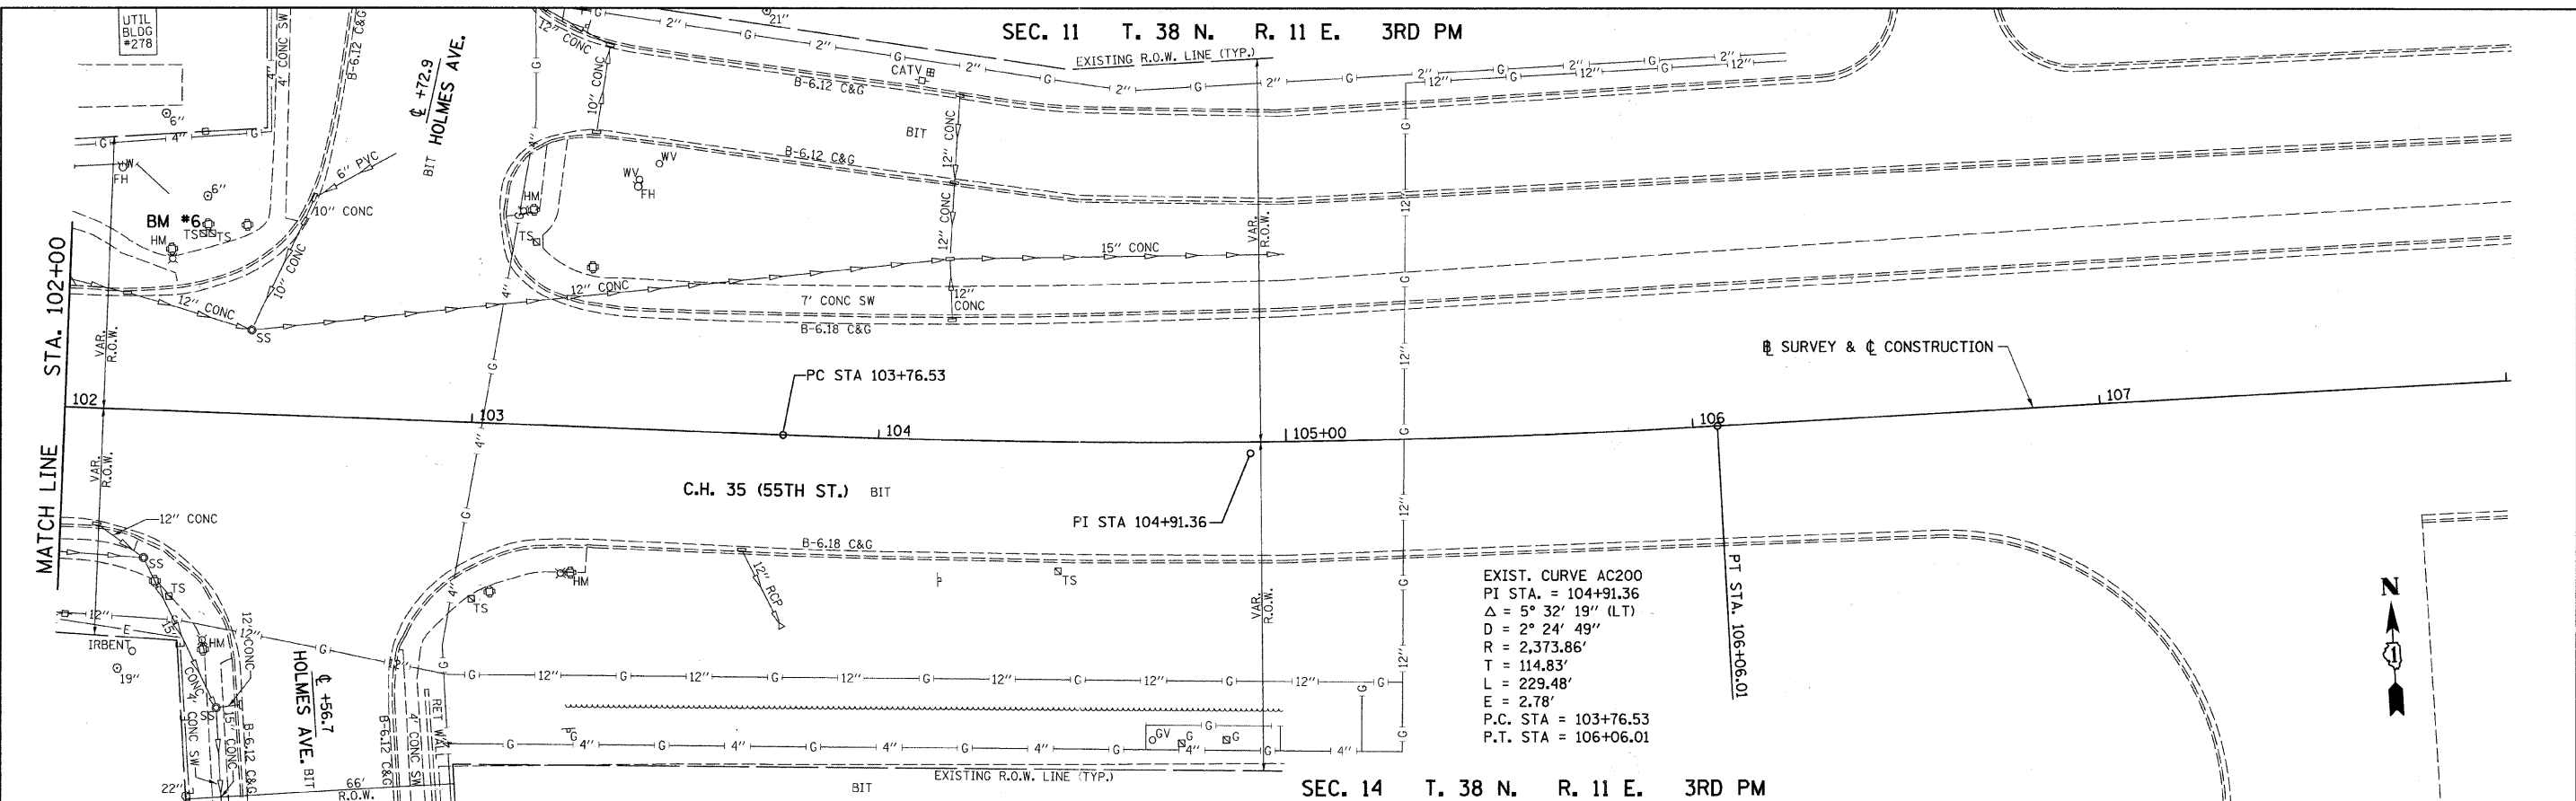

EXIST. CURVE AC200
 PI STA. = 104+91.36
 $\Delta = 5^\circ 32' 19''$ (LT)
 $D = 2^\circ 24' 49''$
 $R = 2,373.86'$
 $T = 114.83'$
 $L = 229.48'$
 $E = 2.78'$
 P.C. STA = 103+76.53
 P.T. STA = 106+06.01

SEC. 14 T. 38 N. R. 11 E. 3RD PM

FOR INFORMATION ONLY

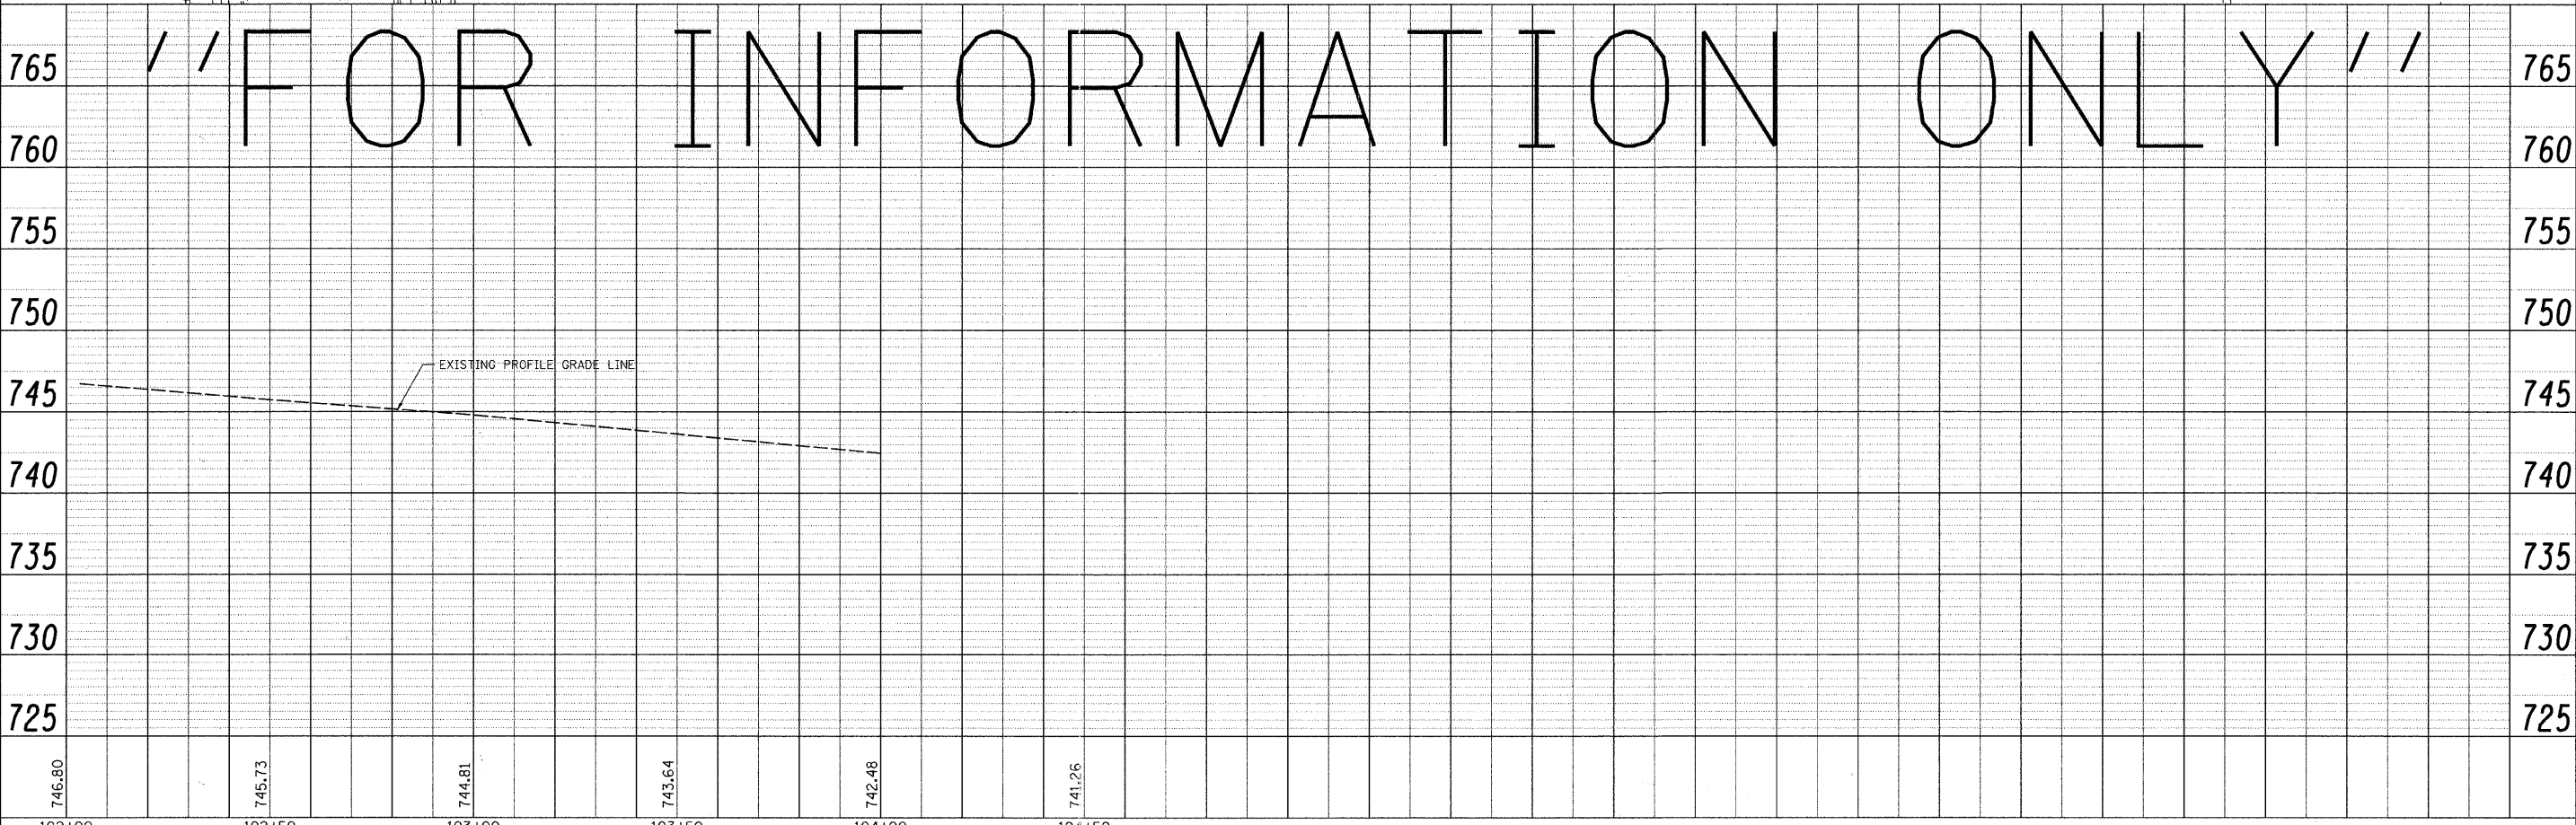

| | | |
|------|-----------|------|
| PLAN | SURVEYED | DATE |
| | PLOTTED | BY |
| | REVISIONS | |
| | NOTE BOOK | |
| | FILE NAME | |
| | NO. | |

| | | |
|---------|-----------|------|
| PROFILE | SURVEYED | DATE |
| | PLOTTED | BY |
| | REVISIONS | |
| | NOTE BOOK | |
| | FILE NAME | |
| | NO. | |

| | | | | | | | | | | | |
|-------------------------------------|------------------------------|------------|-----------|---|--|---------------------------|----------------|---------------------------|--------------|----------------------------|--------------------|
| FILE NAME = V:\2791\2791p817.dgn | USER NAME = shughes | DESIGNED - | REVISED - | STATE OF ILLINOIS DEPARTMENT OF TRANSPORTATION | C.H. 35 (55TH ST.) PLAN & PROFILE | F.A.U. R/E | SECTION | COUNTY | TOTAL SHEETS | SHEET NO. | |
| | PLLOT SCALE = 28.0000' / IN. | DRAWN - | REVISED - | | | 1504 | 94-00302-00-FP | DU PAGE | 240 | 53 | |
| | PLLOT DATE = 6/19/2011 | CHECKED - | REVISED - | | | SCALE: H=20 V=5 | | SHEET NO. 17 OF 17 SHEETS | | STA. 102+00 TO STA. 108+00 | CONTRACT NO. 63609 |
| | | DATE - | REVISED - | | | ILLINOIS FED. AID PROJECT | | | | | |