
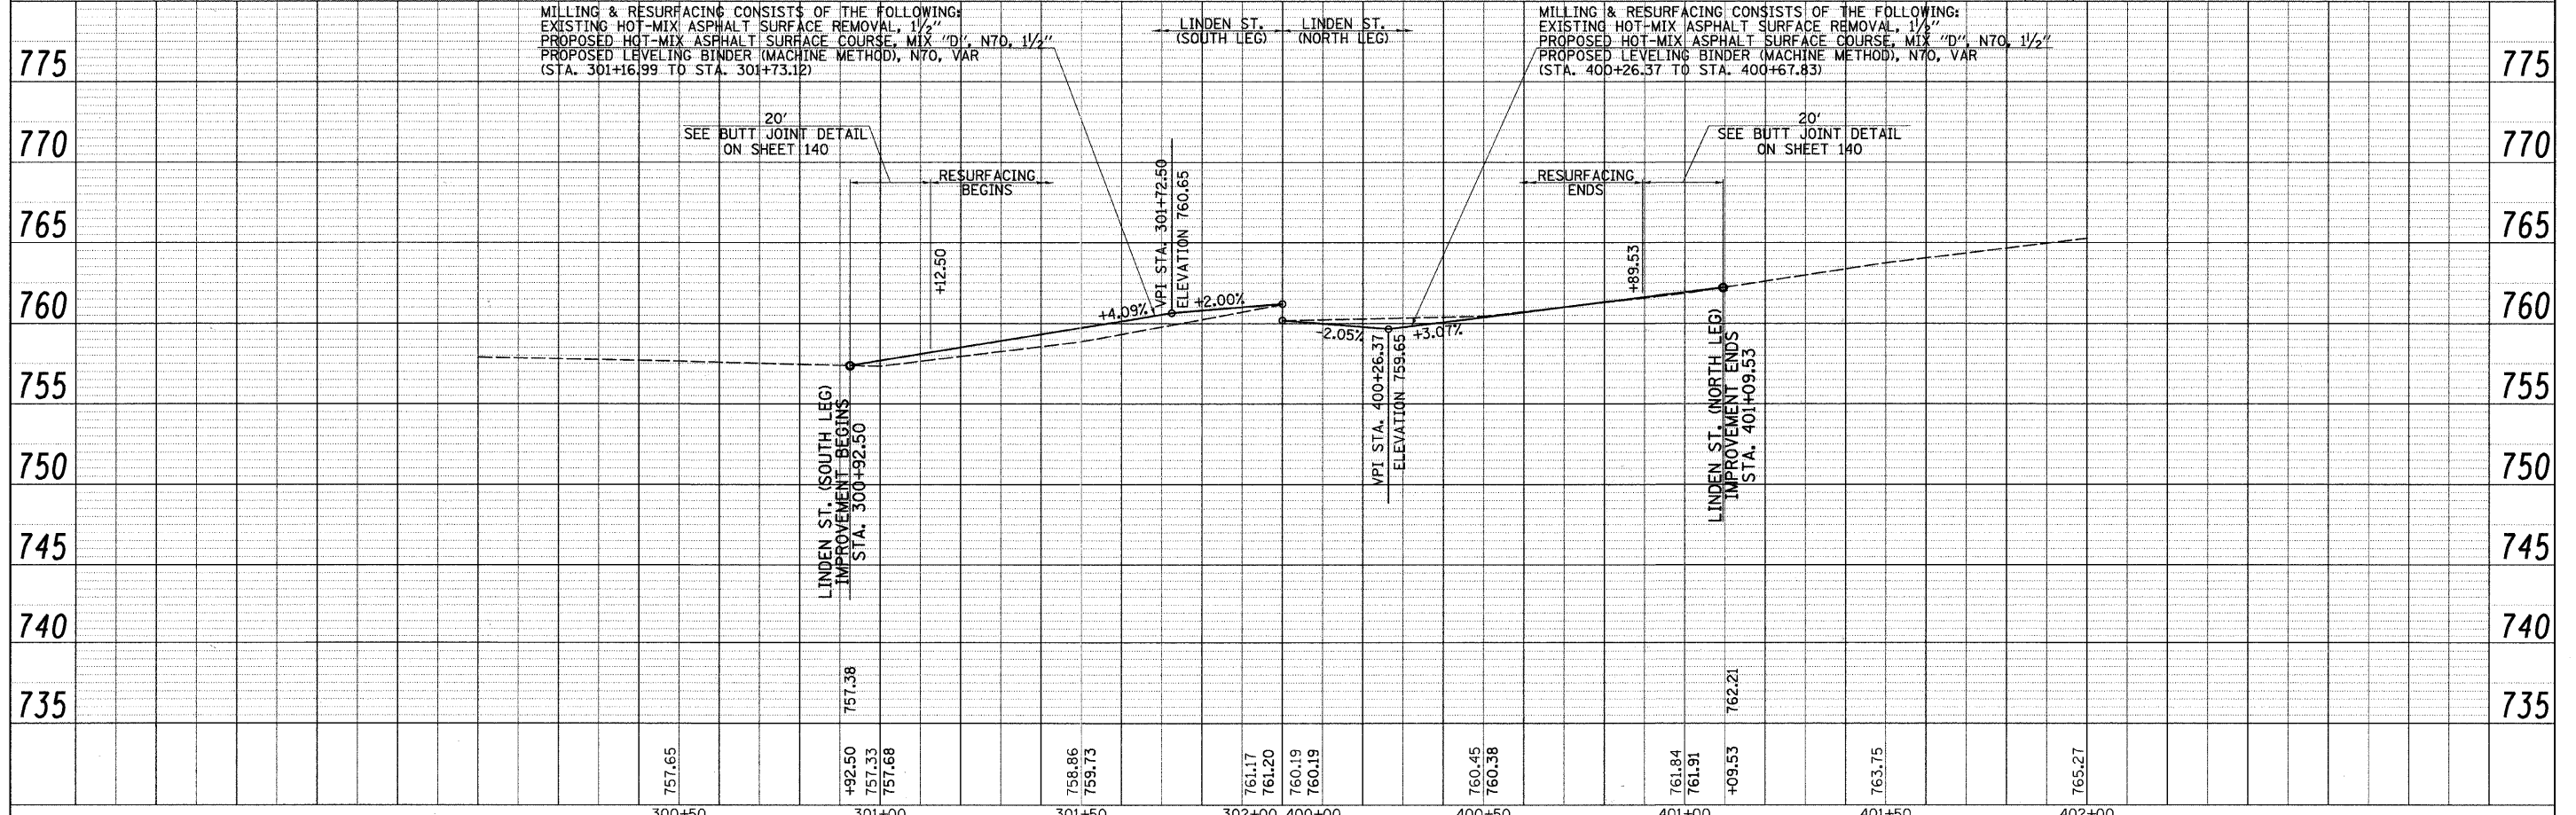


PLAN	DATE
BY	
SURVEYED	
PLANNED	
CHECKED	
BY	
NOTE BOOK	
NO.	
PAID FILE NAME	

PROFILE	DATE
BY	
SURVEYED	
PLANNED	
CHECKED	
BY	
NOTE BOOK	
NO.	
STRUCTURE NOTATIONS CRKD	

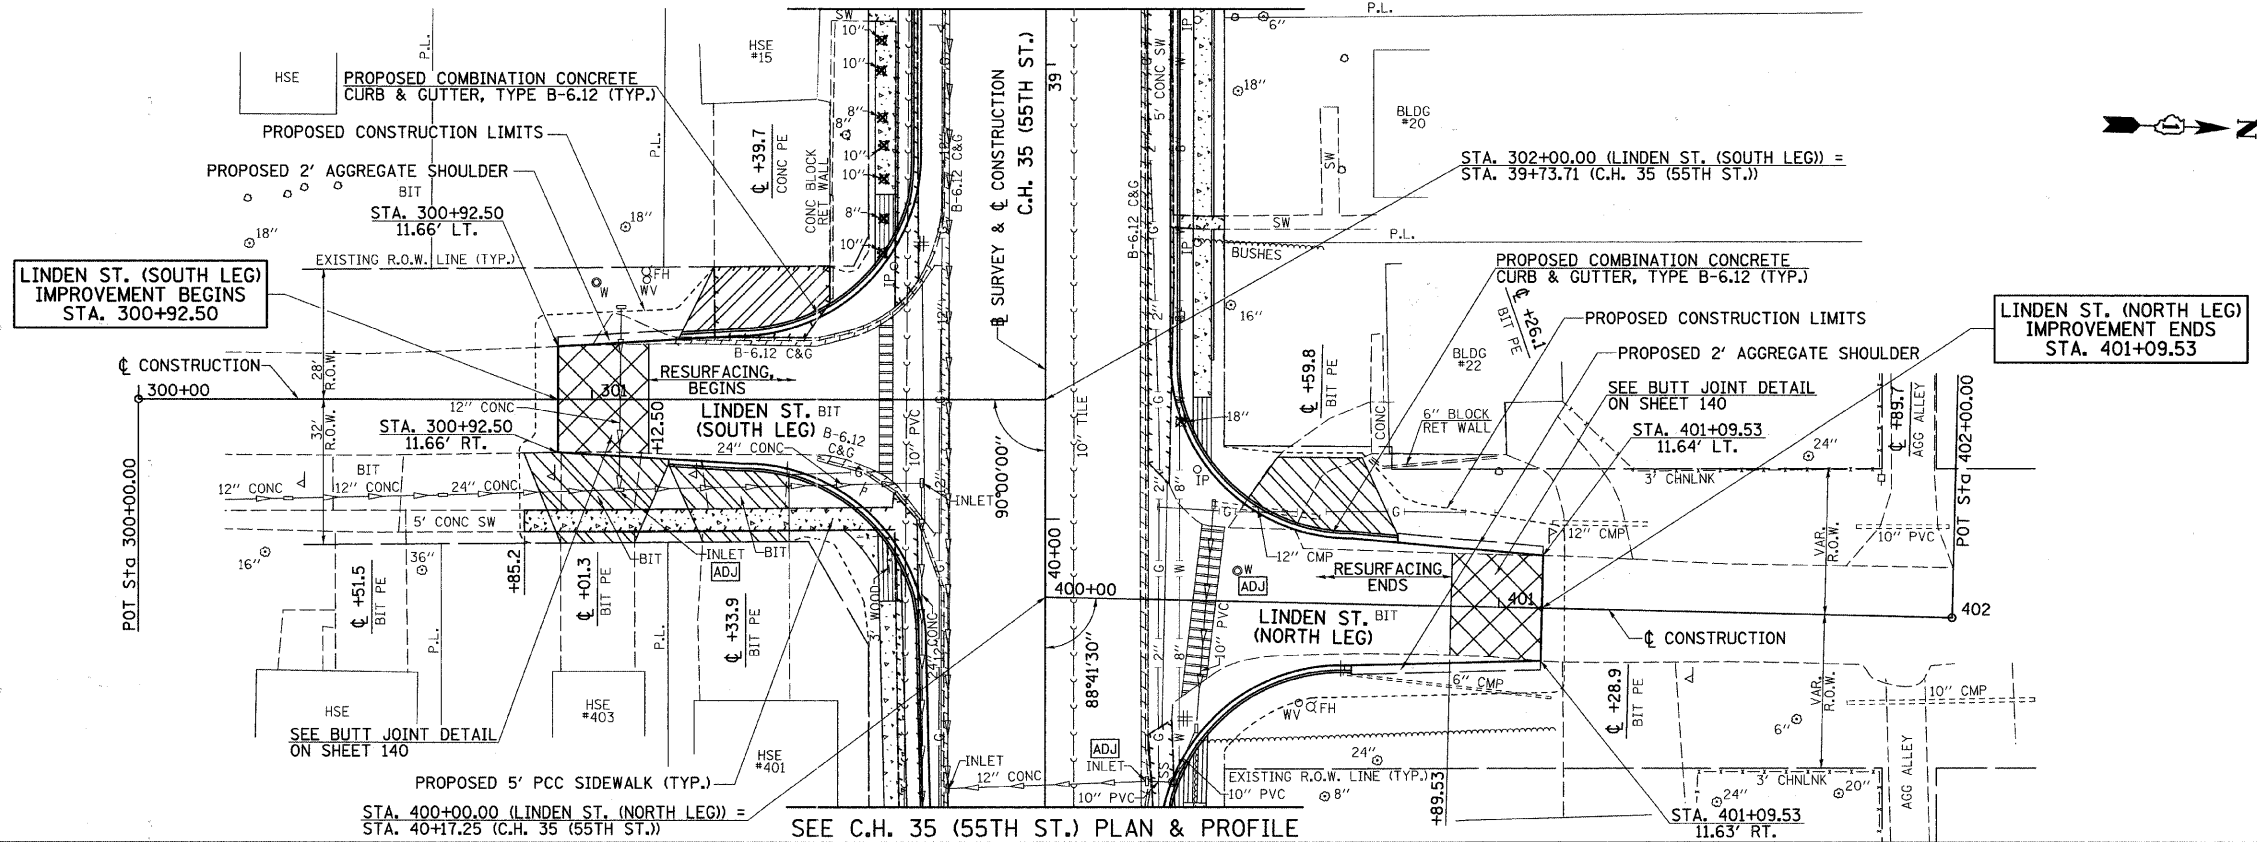

FILE NAME = v:\2791\2791p020.dgn	USER NAME = bdecaene	DESIGNED -	REVISED -	<b>STATE OF ILLINOIS DEPARTMENT OF TRANSPORTATION</b>	<b>LINDEN ST. PLAN &amp; PROFILE</b>	F.A.U. RTE.	SECTION	COUNTY	TOTAL SHEETS	SHEET NO.	
		DRAWN -	REVISED -			1504	94-00302-00-FP	DJ PAGE	240	56	
		CHECKED -	REVISED -			SCALE: H=20 V=5 SHEET NO. 1 OF 1 SHEETS		STA. 300+00 TO STA. 302+00 STA. 400+00 TO STA. 402+00		CONTRACT NO. 63609	
		DATE -	REVISED -			ILLINOIS FED. AID PROJECT					