


STAGE 3 TYPICAL SECTION "RECONSTRUCTION"
C.H. 35 (55TH ST.)
 STA. 89+97.96 TO STA. 93+80.66

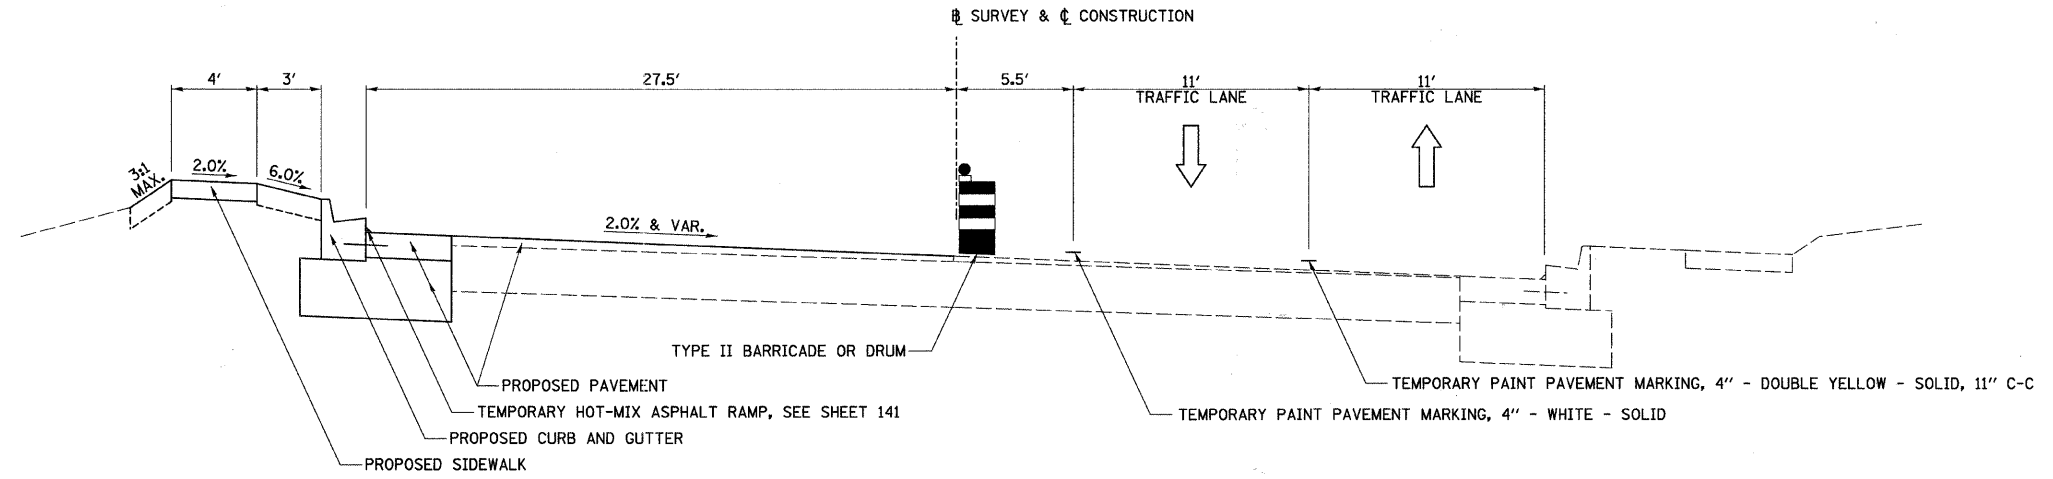

STAGE 3 SUPERELEVATED TYPICAL SECTION
C.H. 35 (55TH ST.)
 STA. 96+26.67 TO STA. 100+55.52

FILE NAME = v:\2791\2791ft\301.dgn	USER NAME = bdeoraene	DESIGNED -	REVISED -	STATE OF ILLINOIS DEPARTMENT OF TRANSPORTATION	C.H. 35 (55TH ST.), STAGE 3 TYPICAL SECTIONS		F.A.U. RTE.	SECTION	COUNTY	TOTAL SHEETS	SHEET NO.	
		DRAWN -	REVISED -				1504	94-00302-00-FP	DU PAGE	240	80	
		CHECKED -	REVISED -		SCALE: N/A		SHEET NO. 2 OF 4 SHEETS	STA. N/A	TO STA. N/A	CONTRACT NO. 63609		
		DATE -	REVISED -		ILLINOIS FED. AID PROJECT							