


**STAGE 3 TYPICAL SECTION**

**C.H. 35 (55TH ST.)**

STA. 85+50.00 TO STA. 89+97.96  
 STA. 93+80.66 TO STA. 96+26.67  
 STA. 100+55.52 TO STA. 101+33.03

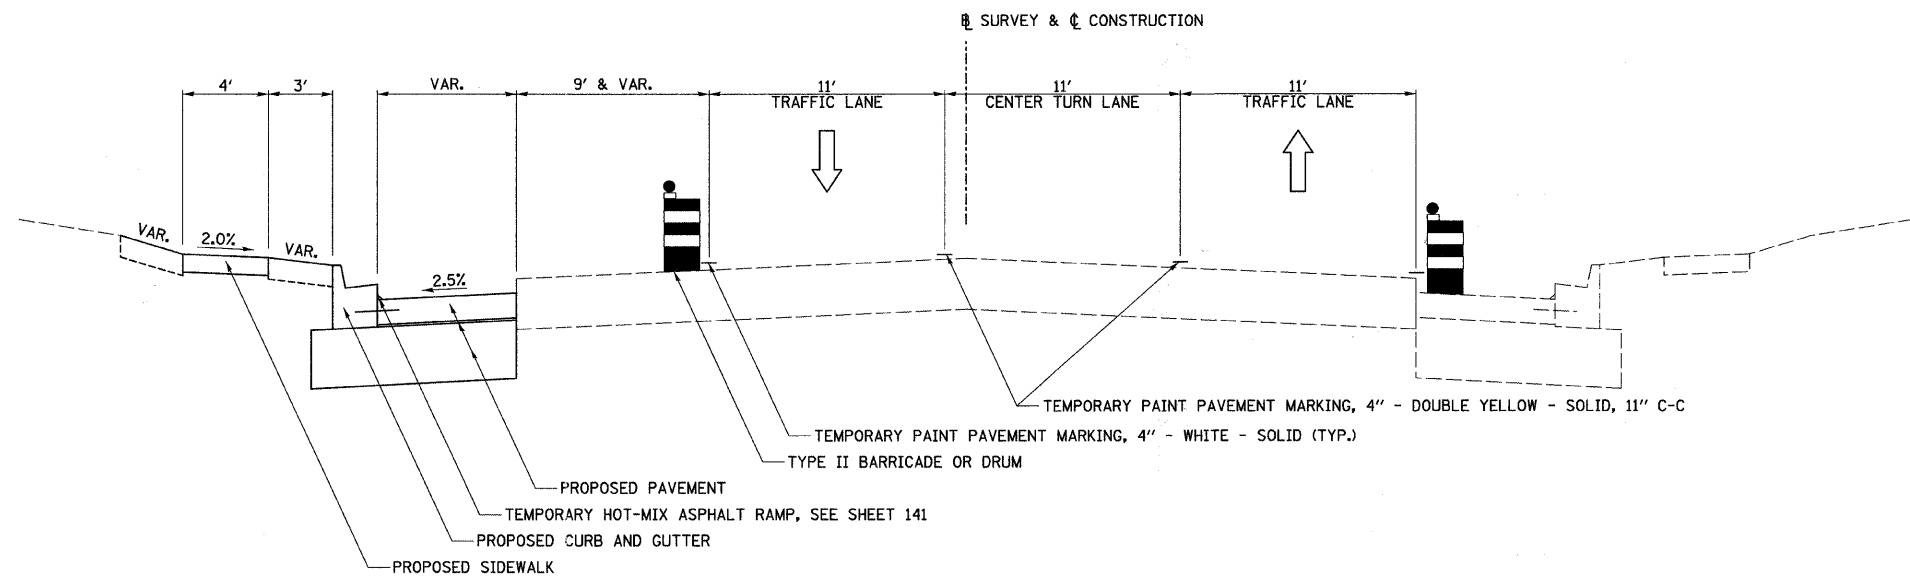

**STAGE 3 TYPICAL SECTION**

**CASS AVE.**

STA. 193+79.86 TO STA. 203+29.07

|                                      |                             |            |           |   |   |                         |                    |                           |         |              |           |
|--------------------------------------|-----------------------------|------------|-----------|---|---|-------------------------|--------------------|---------------------------|---------|--------------|-----------|
| FILE NAME =<br>v:\2791\2791f1302.dgn | USER NAME = bdecr-aene      | DESIGNED - | REVISED - | <b>STATE OF ILLINOIS<br/>DEPARTMENT OF TRANSPORTATION</b> | <b>C.H. 35 (55TH ST.) &amp; CASS AVE., STAGE 3 TYPICAL SECTIONS</b> |                         | F.A.U. RTE.        | SECTION                   | COUNTY  | TOTAL SHEETS | SHEET NO. |
|                                      | PLLOT SCALE = 4.2358' / IN. | CHECKED -  | REVISED - |   |   |                         | 1504               | 94-00302-00-FP            | DU PAGE | 240          | 81        |
|                                      | PLLOT DATE = 5/25/2011      | DATE -     | REVISED - |   |   |                         | CONTRACT NO. 63609 |                           |         |              |           |
|                                      |                             |            |           |   |   |                         |                    | ILLINOIS FED. AID PROJECT |         |              |           |
|                                      |                             |            |           |   | SCALE: N/A  | SHEET NO. 3 OF 4 SHEETS | STA. N/A           | TO STA. N/A               |         |              |           |