


NOTE: SEE TRAFFIC CONTROL AND STAGING PLAN FOR TRAFFIC CONTROL AND PROTECTION, MAINTENANCE OF TRAFFIC AND STAGE CONSTRUCTION NOTES.

LEGEND

- BARRICADE OR DRUM WITH STEADY BURNING MONODIRECTIONAL LIGHT
- ➔ DIRECTION OF TRAFFIC
- ▨ CONSTRUCTION ZONE
- ▩ AREA CLOSED TO TRAFFIC
- ⚡ TYPE III BARRICADE WITH FLASHING LIGHT (2-EA.)
- ⚡ CONSTRUCTION SIGN
- ▬ TEMPORARY CONCRETE BARRIER
- ⚡ FLASHING AMBER BEACON
- ➔ ARROW BOARD

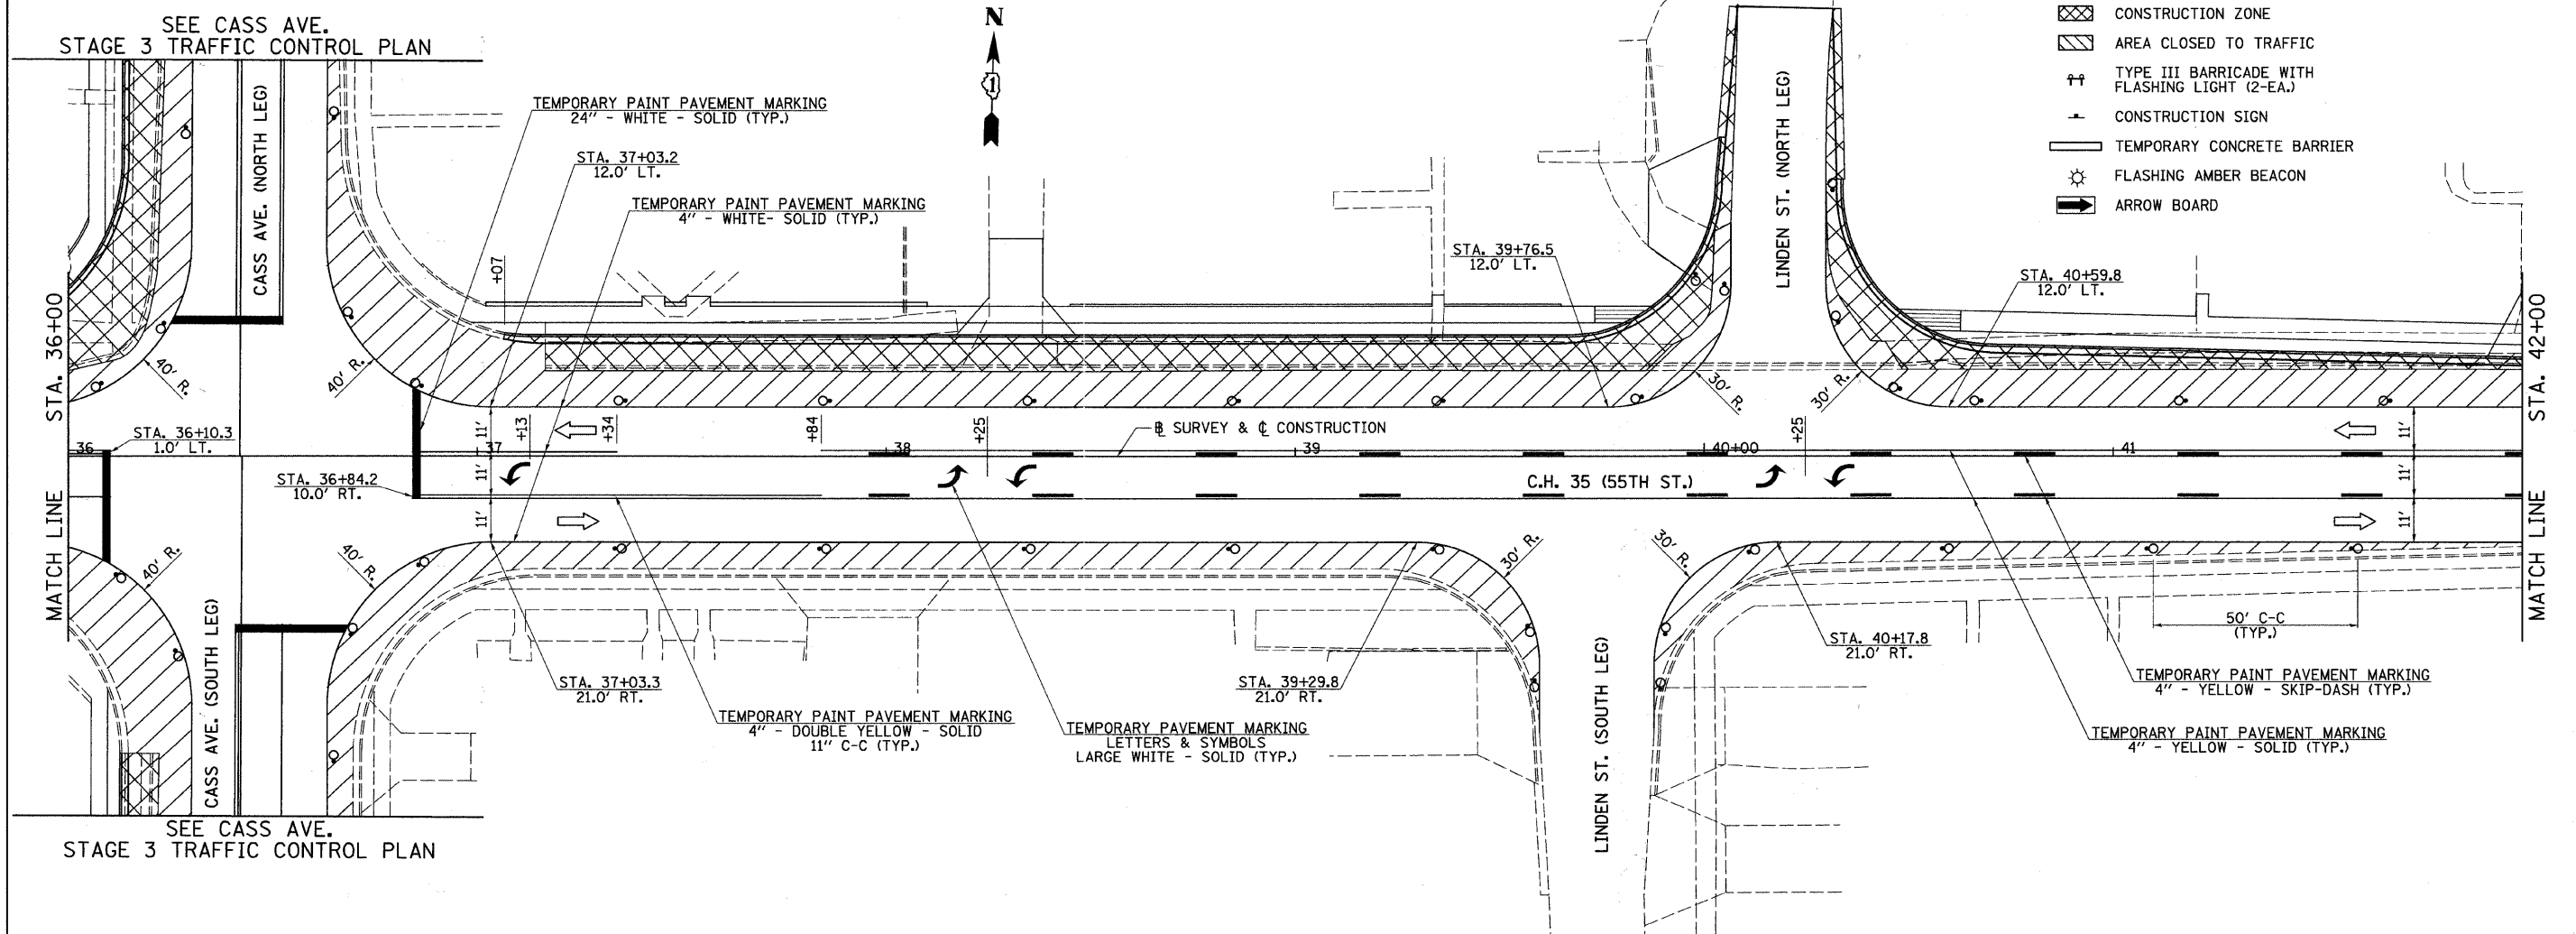

| | | | | | | | | | | | |
|-------------------------------------|-----------------------------|------------|-----------|---|--|---------------------------|----------------|---------|--------------|-----------|--|
| FILE NAME = v:\2791\2791f300.dgn | USER NAME = bdeor-aeno | DESIGNED - | REVISED - | STATE OF ILLINOIS DEPARTMENT OF TRANSPORTATION | C.H. 35 (55TH ST.) STAGE 3 TRAFFIC CONTROL PLAN | F.A.U. RTE. | SECTION | COUNTY | TOTAL SHEETS | SHEET NO. | |
| | PLOT SCALE = 28.0000' / IN. | CHECKED - | REVISED - | | | 1504 | 94-00302-00-FP | DU PAGE | 240 | 83 | |
| | PLOT DATE = 5/25/2011 | DATE - | REVISED - | | | CONTRACT NO. 63609 | | | | | |
| | | | | | | ILLINOIS FED. AID PROJECT | | | | | |

SCALE: 1"=20' SHEET NO. 1 OF 7 SHEETS STA. 30+00 TO STA. 42+00