


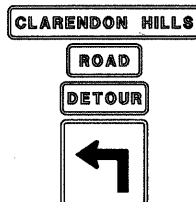














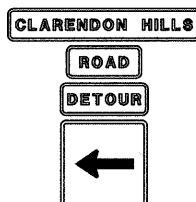


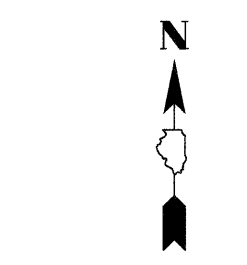
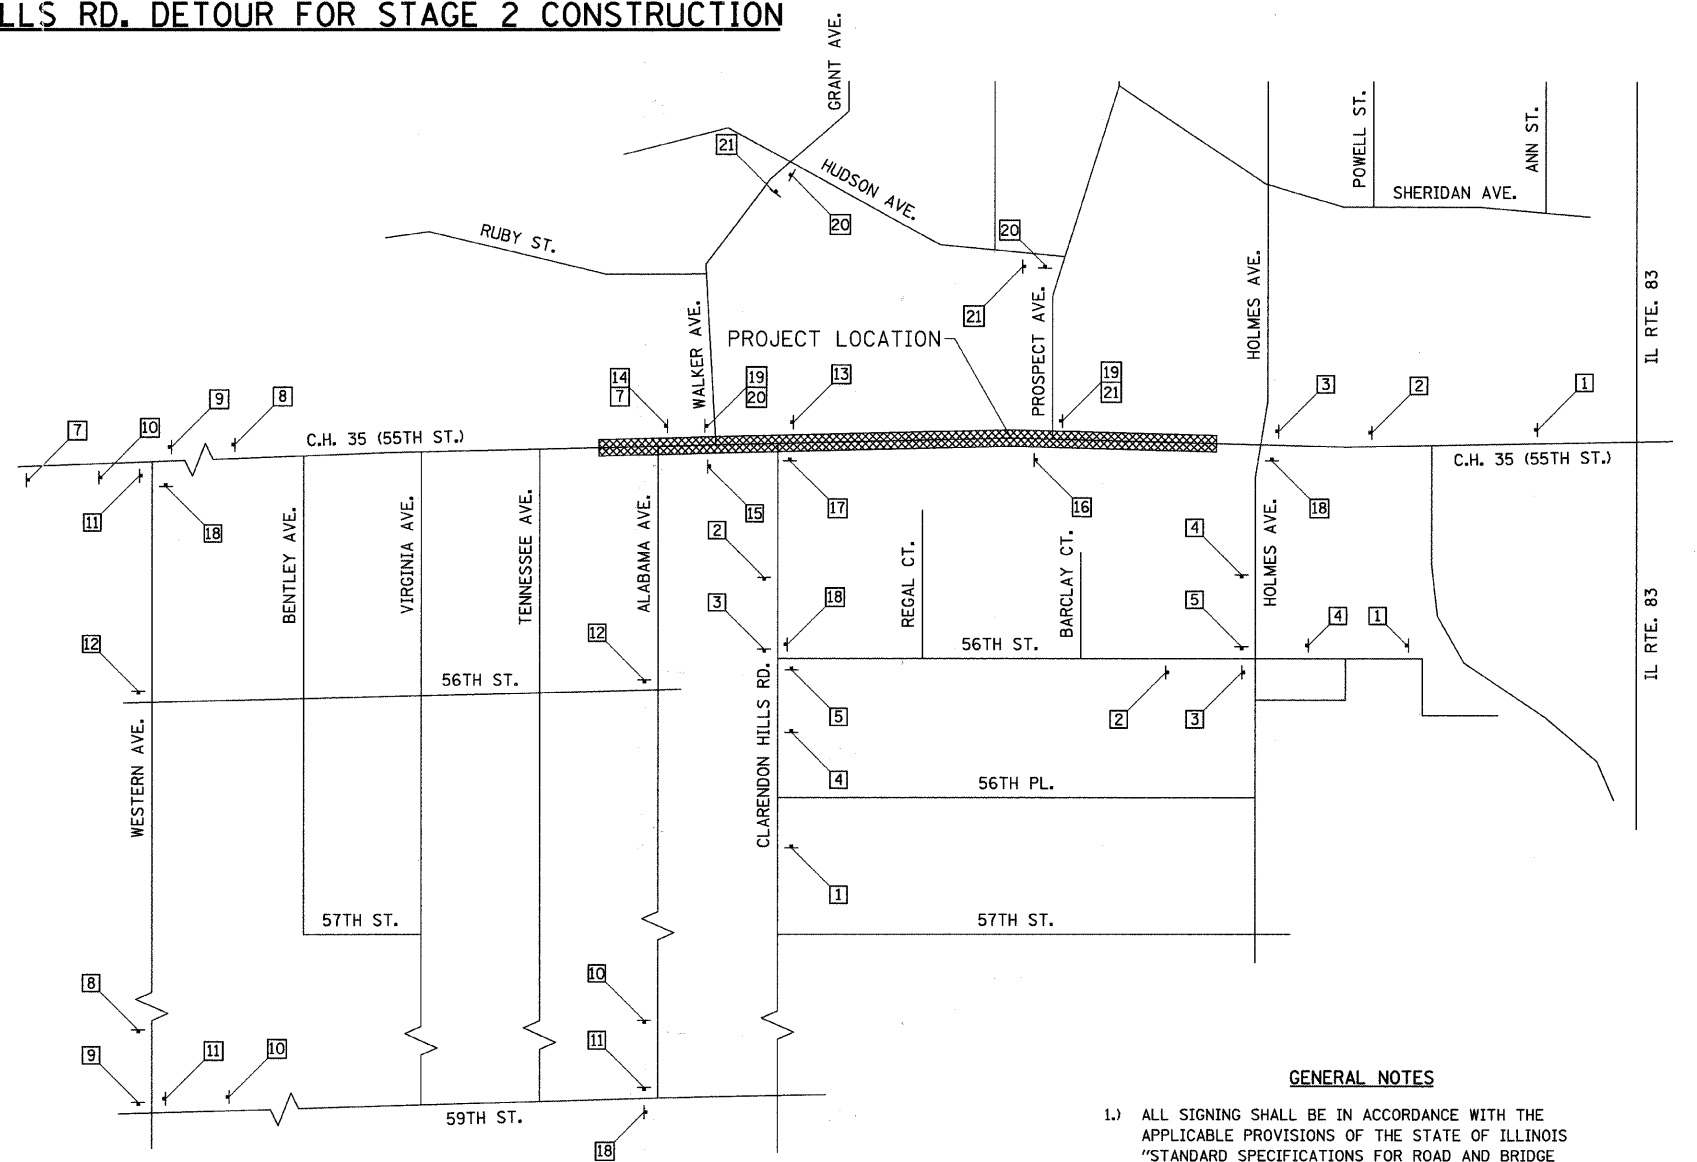

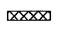

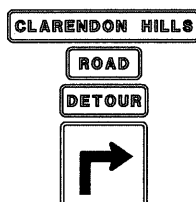
# CLARENDON HILLS RD. DETOUR FOR STAGE 2 CONSTRUCTION

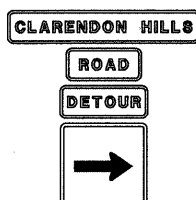1	 CLARENDON HILLS ROAD	W20-2 36"x36"	8		W17-I 100	15		R3-2
2		W17-I 100	9		M4-8	16		W17-I 100
3		M4-8	10		M5-1L	17		R3-2
4		W17-I 100	11		M4-8	18		W17-I 100
5		M4-8	12		M5-1R	19		M4-8a
6		W17-I 100	13		M4-8	20		R9-9
7	 ALABAMA AVENUE	W20-2 36"x36"	14		M4-8	21		M4-9bL
		W17-I 100			M6-1R			M4-9bR
					M6-3			
					R3-2			
					W17-I 100			
					R3-2			

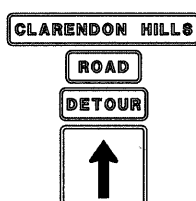

NOTE:  
FOR SIDEWALK CLOSURE  
SIGNING SEE STD. 701801.

**MAP LEGEND**  
 POST MOUNTED SIGN  
 PROJECT LIMITS

### GENERAL NOTES

- 1.) ALL SIGNING SHALL BE IN ACCORDANCE WITH THE APPLICABLE PROVISIONS OF THE STATE OF ILLINOIS "STANDARD SPECIFICATIONS FOR ROAD AND BRIDGE CONSTRUCTION ADOPTED JAN. 1, 2007", "THE QUALITY STANDARD FOR WORK ZONE TRAFFIC CONTROL DEVICES ADOPTED 2004", AND THE LATEST EDITION OF THE STATE OF ILLINOIS "MANUAL OF UNIFORM TRAFFIC CONTROL DEVICES".
- 2.) THE ENGINEER SHALL BE NOTIFIED IN WRITING AT LEAST THREE WEEKS PRIOR TO THE DAY THE LEFT TURN MOVEMENTS WILL BE RESTRICTED.
- 3.) THE CONTRACTOR SHALL BE RESPONSIBLE FOR ENSURING THAT ALL BARRICADES, SIGNS, LIGHTS AND OTHER DEVICES INSTALLED BY HIM OR HER ARE IN PLACE AND OPERATING 24 HOURS EACH DAY INCLUDING SUNDAYS AND HOLIDAYS DURING THE TIME THE CLOSURE IS IN EFFECT.
- 4.) THE CONTRACTOR SHALL MAKE ALL CHANGES IN SIGNING THAT ARE DEEMED NECESSARY BY THE ENGINEER.
- 5.) THE COST OF THE ITEMS ASSOCIATED WITH THIS WORK WILL NOT BE PAID FOR SEPARATELY BUT SHALL BE INCLUDED IN THE LUMP SUM ITEM FOR TRAFFIC CONTROL & PROTECTION.
- 6.) EMERGENCY SERVICES ARE TO BE NOTIFIED A WEEK BEFORE THE LEFT TURNS ARE RESTRICTED AS NOTED IN THE SPECIAL PROVISIONS.
- 7.) A LIST OF EMERGENCY CONTACTS AND TELEPHONE NUMBERS WILL BE PROVIDED AT THE PRE-CONSTRUCTION MEETING.

FILE NAME = v:\2791\2791s001.dgn	USER NAME = shughes	DESIGNED -	REVISED -	<b>STATE OF ILLINOIS DEPARTMENT OF TRANSPORTATION</b>	<b>C.H. 35 (55TH ST.) DETOUR PLAN</b>	F.A.U. RTE. 1504	SECTION 94-00302-00-PP	COUNTY DU PAGE	TOTAL SHEETS 240	SHEET NO. 91
PLOT SCALE = 50.0000' / IN.				SCALE: N/A		SHEET NO. 1 OF 1 SHEETS		STA. N/A TO STA. N/A		CONTRACT NO. 63609
PLOT DATE = 5/19/2011						ILLINOIS FED. AID PROJECT				