
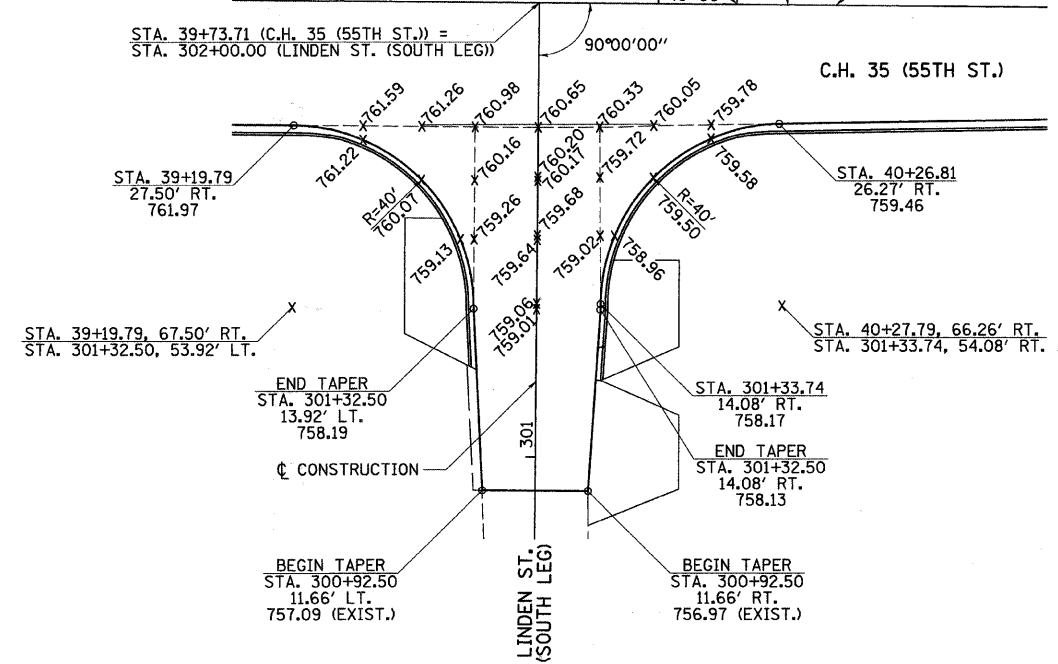


NOTE:  
UNLESS OTHERWISE SHOWN, ELEVATIONS LABELED ALONG THE EDGE OF PAVEMENT RADIUS ARE QUARTER POINTS OF THAT RADIUS.

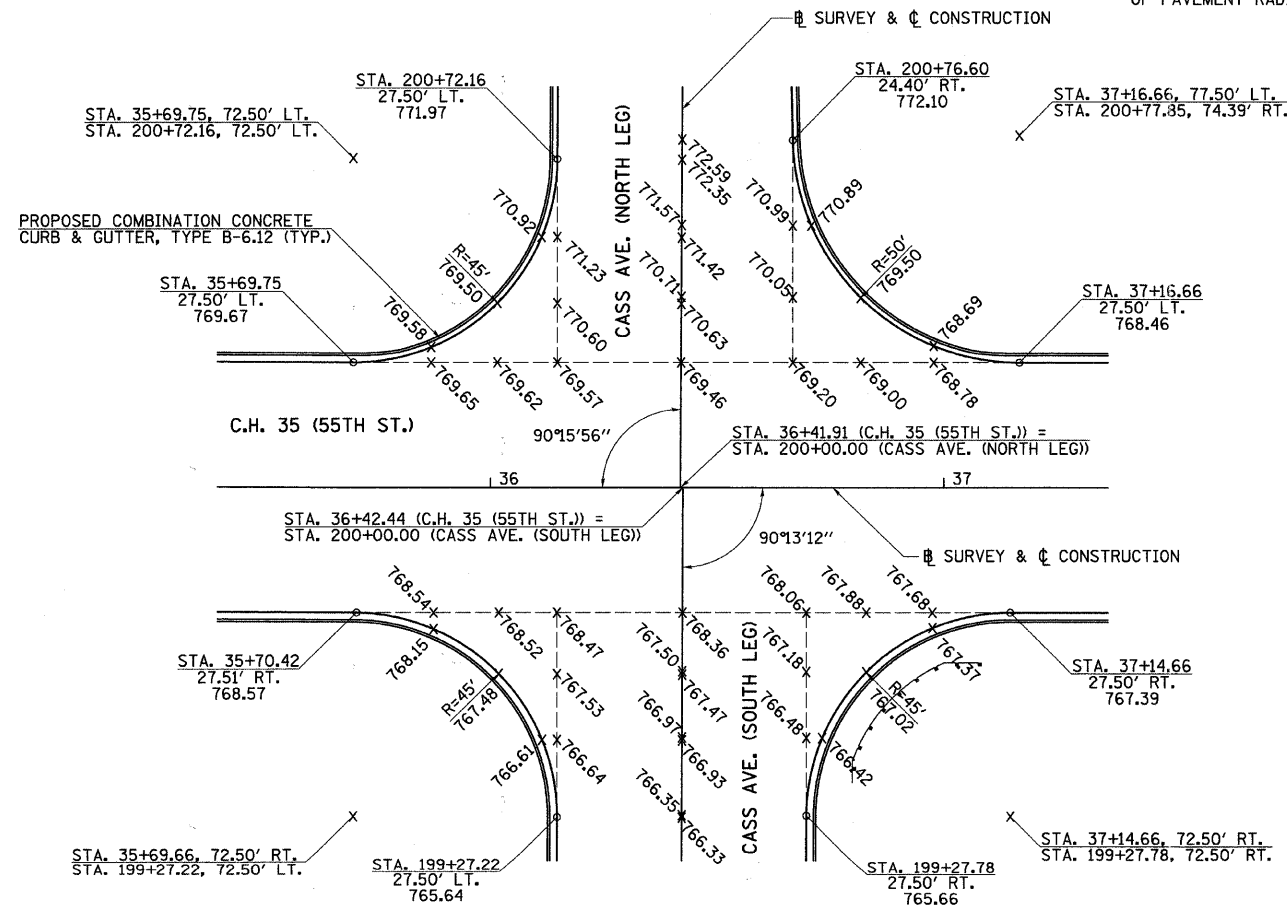

FILE NAME = V:\2791\2791h\003.dgn	USER NAME = bdeor-aene	DESIGNED -	REVISED -	<b>STATE OF ILLINOIS DEPARTMENT OF TRANSPORTATION</b>	<b>C.H. 35 (55TH ST.) WITH LINCOLN ST., CASS AVE. &amp; LINDEN ST. INTERSECTION DETAILS</b>	F.A.U. RTE.	SECTION	COUNTY	TOTAL SHEETS	SHEET NO.	
	PLOT SCALE = 20.00' / IN.	CHECKED -	REVISED -			1504	94-00302-00-FP	DU PAGE	240	116	
	PLOT DATE = 5/25/2011	DATE -	REVISED -			CONTRACT NO. 63609					
						SCALE: 1"=20'	SHEET NO. 1 OF 3 SHEETS	STA. N/A	TO STA. N/A	ILLINOIS FED. AID PROJECT	