



RECESSED REFLECTIVE PAVEMENT MARKER SPACING

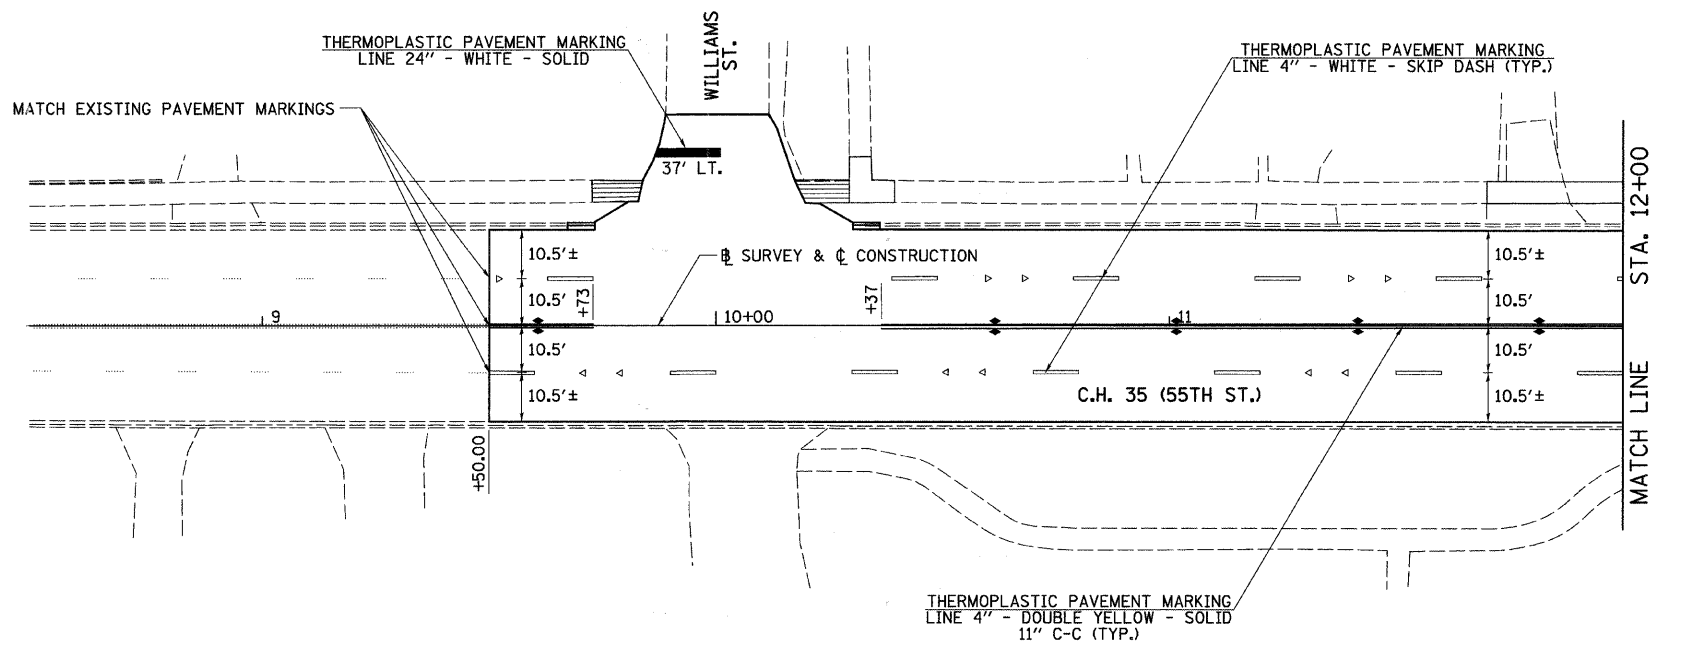

RECESSED REFLECTIVE PAVEMENT MARKER LEGEND

- ◀ ONE-WAY AMBER MARKER
- ◄ ONE-WAY CRYSTAL MARKER
- ◆ TWO-WAY AMBER MARKER

NOTES: SEE I.D.O.T. STANDARD 780001 FOR TYPICAL PAVEMENT MARKINGS.
SEE SHEET 155 FOR DISTRICT ONE TYPICAL PAVEMENT MARKINGS DETAIL.
SEE THIS SHEET FOR RECESSED REFLECTIVE PAVEMENT MARKER SPACING.
SEE SHEET 142 FOR "RECESSED REFLECTIVE PAVEMENT MARKER DETAIL".

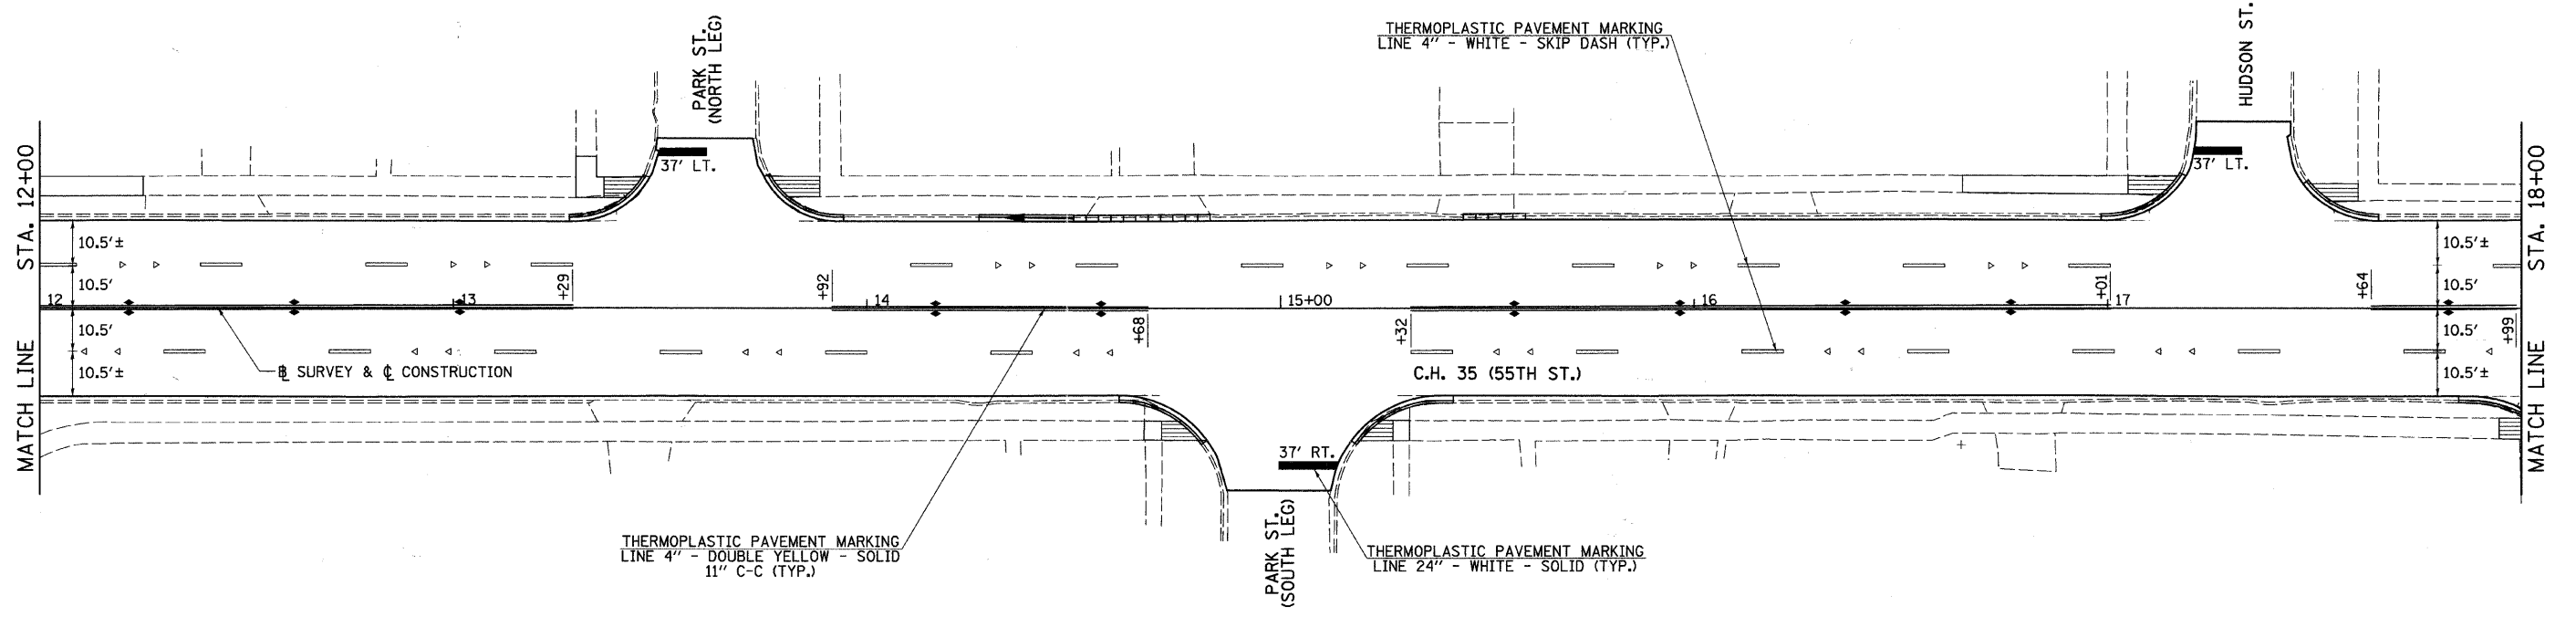

FILE NAME = v:\2791\2791m001.dgn	USER NAME = shughes	DESIGNED -	REVISED -	STATE OF ILLINOIS DEPARTMENT OF TRANSPORTATION	C.H. 35 (55TH ST.) PAVEMENT MARKING PLAN			F.A.U. RTE. 1504	SECTION 94-00302-00-FP	COUNTY DU PAGE	TOTAL SHEETS 240	SHEET NO. 119	
	PLOT SCALE = 20.0000' / IN.	CHECKED -	REVISED -		SCALE: 1"=20'	SHEET NO. 1 OF 8 SHEETS	STA. 8+00	TO STA. 18+00	CONTRACT NO. 63609				
	PLOT DATE = 5/19/2011	DATE -	REVISED -		ILLINOIS FED. AID PROJECT								