


NOTES: SEE I.D.O.T. STANDARD 780001 FOR TYPICAL PAVEMENT MARKINGS.
 SEE SHEET 155 FOR DISTRICT ONE TYPICAL PAVEMENT MARKINGS DETAIL.
 SEE SHEET 119 FOR RECESSED REFLECTIVE PAVEMENT MARKER SPACING.
 SEE SHEET 142 FOR "RECESSED REFLECTIVE PAVEMENT MARKER DETAIL".

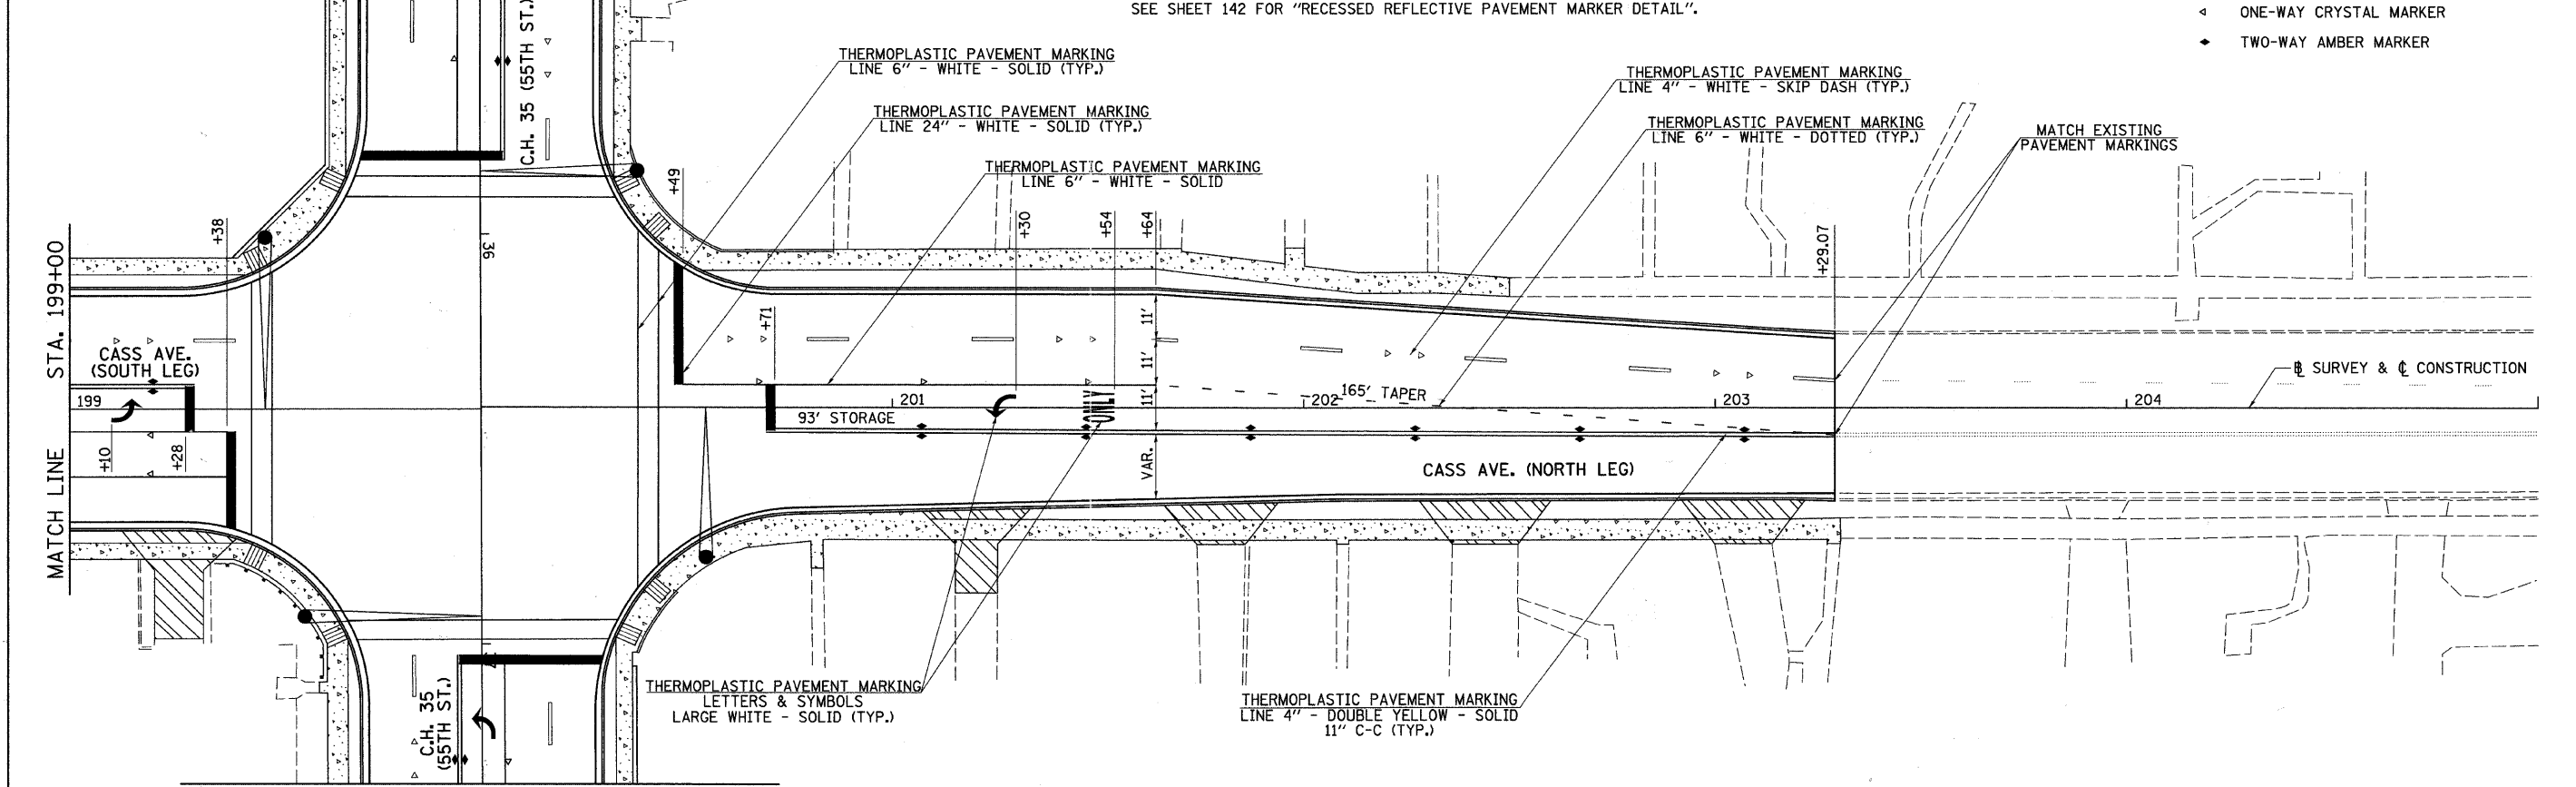

- RECESSED REFLECTIVE PAVEMENT MARKER LEGEND**
- ◀ ONE-WAY AMBER MARKER
 - ◀ ONE-WAY CRYSTAL MARKER
 - ◆ TWO-WAY AMBER MARKER

SEE C.H. 35 (55TH ST.) PAVEMENT MARKING PLANS



SEE C.H. 35 (55TH ST.) PAVEMENT MARKING PLANS

| | | | | | | | | | | | |
|-------------------------------------|-----------------------------|------------|-----------|-----------------------------------------------------------|----------------------------------------|-------------------------|----------------------------|---------------------------|-------------------|---------------------------|------------------|
| FILE NAME = v:\2791\2791m\09.dgn | USER NAME = shughes | DESIGNED - | REVISED - | STATE OF ILLINOIS DEPARTMENT OF TRANSPORTATION | CASS AVE. PAVEMENT MARKING PLAN | | F.A.U. RTE. 1504 | SECTION 94-00302-00-FP | COUNTY DU PAGE | TOTAL SHEETS 240 | SHEET NO. 127 |
| | PLOT SCALE = 20,0000' / IN. | CHECKED - | REVISED - | | SCALE: 1"=20' | SHEET NO. 1 OF 1 SHEETS | STA. 193+00 TO STA. 205+00 | CONTRACT NO. 63609 | | ILLINOIS FED. AID PROJECT | |
| | PLOT DATE = 5/19/2011 | DATE - | REVISED - | | | | | | | | |
| | | | | | | | | | | | |