



STAGE 2 TEMPORARY TRAFFIC SIGNALS

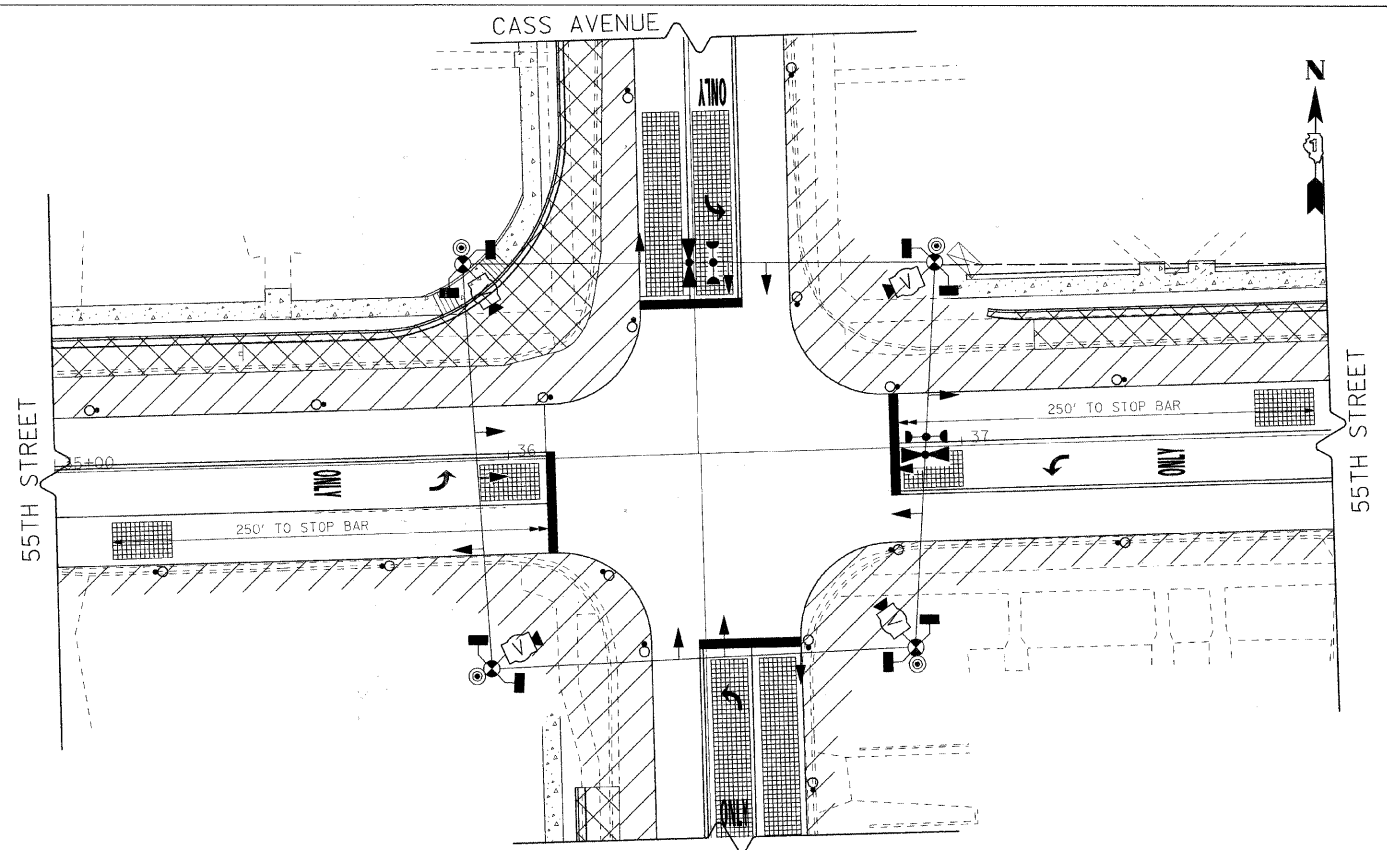

STAGE 3 TEMPORARY TRAFFIC SIGNALS

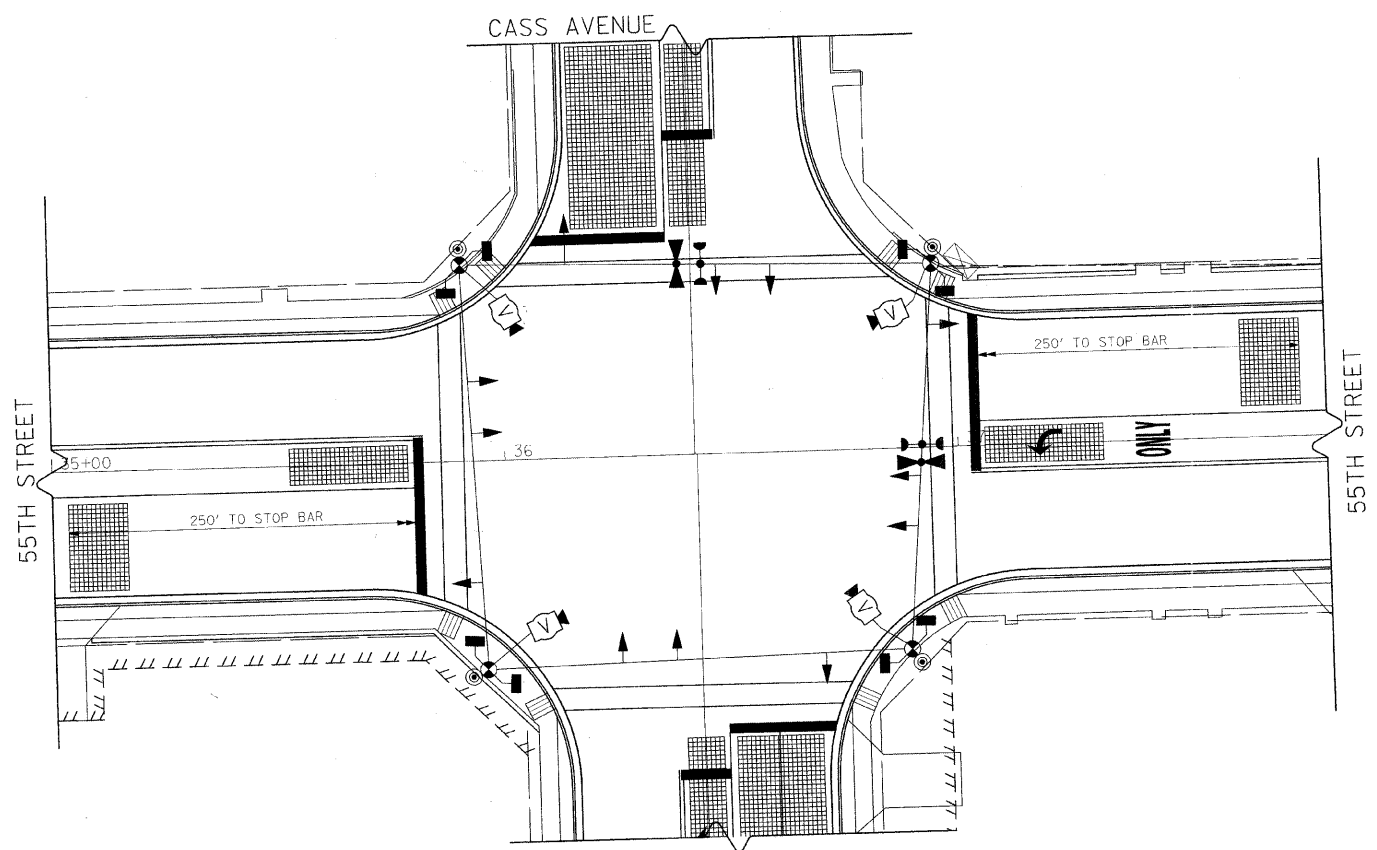

STAGE 4, 5, & 6 TEMPORARY TRAFFIC SIGNALS

NOTE: SEE SHEET 2 FOR CABLE PLAN

NOTE:  
THE TRAFFIC SIGNAL CONTROLLER EQUIPMENT FOR THIS PROJECT SHALL BE "ECONOLITE" TO MATCH THE EXISTING EQUIPMENT.

RESTORATION OF WORK AREA: RESTORATION OF THE TRAFFIC SIGNAL WORK SHALL BE INCIDENTAL TO THE RELATED PAY ITEM SUCH AS FOUNDATION, CONDUIT, HANDHOLE, TRENCH AND BACKFILL, ETC., AND NO EXTRA COMPENSATION SHALL BE ALLOWED. ALL ROADWAY SURFACES SUCH AS SHOULDERS, MEDIANS, SIDEWALKS, PAVEMENT, ETC. SHALL BE REPLACED IN KIND. ALL DAMAGE TO MOWED LAWNS SHALL BE REPLACED WITH AN APPROVED SOD, AND ALL DAMAGE TO UNMOWED FIELDS SHALL BE SEEDED IN ACCORDANCE WITH STANDARD SPECIFICATIONS 252 AND 250 RESPECTIVELY.

EJM ENGINEERING, INC.  
411 South Wells Street Suite 800  
Chicago, Illinois 60607



FILE NAME = ...V2902TempTSSStage2.dgn	USER NAME = rskanson	DESIGNED - JM	REVISED -
		DRAWN - MS	REVISED -
		CHECKED - CK	REVISED -
		DATE - 05/11/2011	REVISED -

STATE OF ILLINOIS  
DEPARTMENT OF TRANSPORTATION

STAGE 2,3,4,5 & 6 TEMPORARY TRAFFIC SIGNALS  
C.H. 35 (55TH STREET) & CASS AVENUE  
SCALE: 1"=20' SHEET NO. 3 OF 3 SHEETS

F.A.U. RTE. 1504	SECTION 94-00302-00-FP	COUNTY DUPAGE	TOTAL SHEETS 240	SHEET NO. 131
FED. ROAD DIST. NO. 1 ILLINOIS FED. AID PROJECT			CONTRACT NO. 63609	