
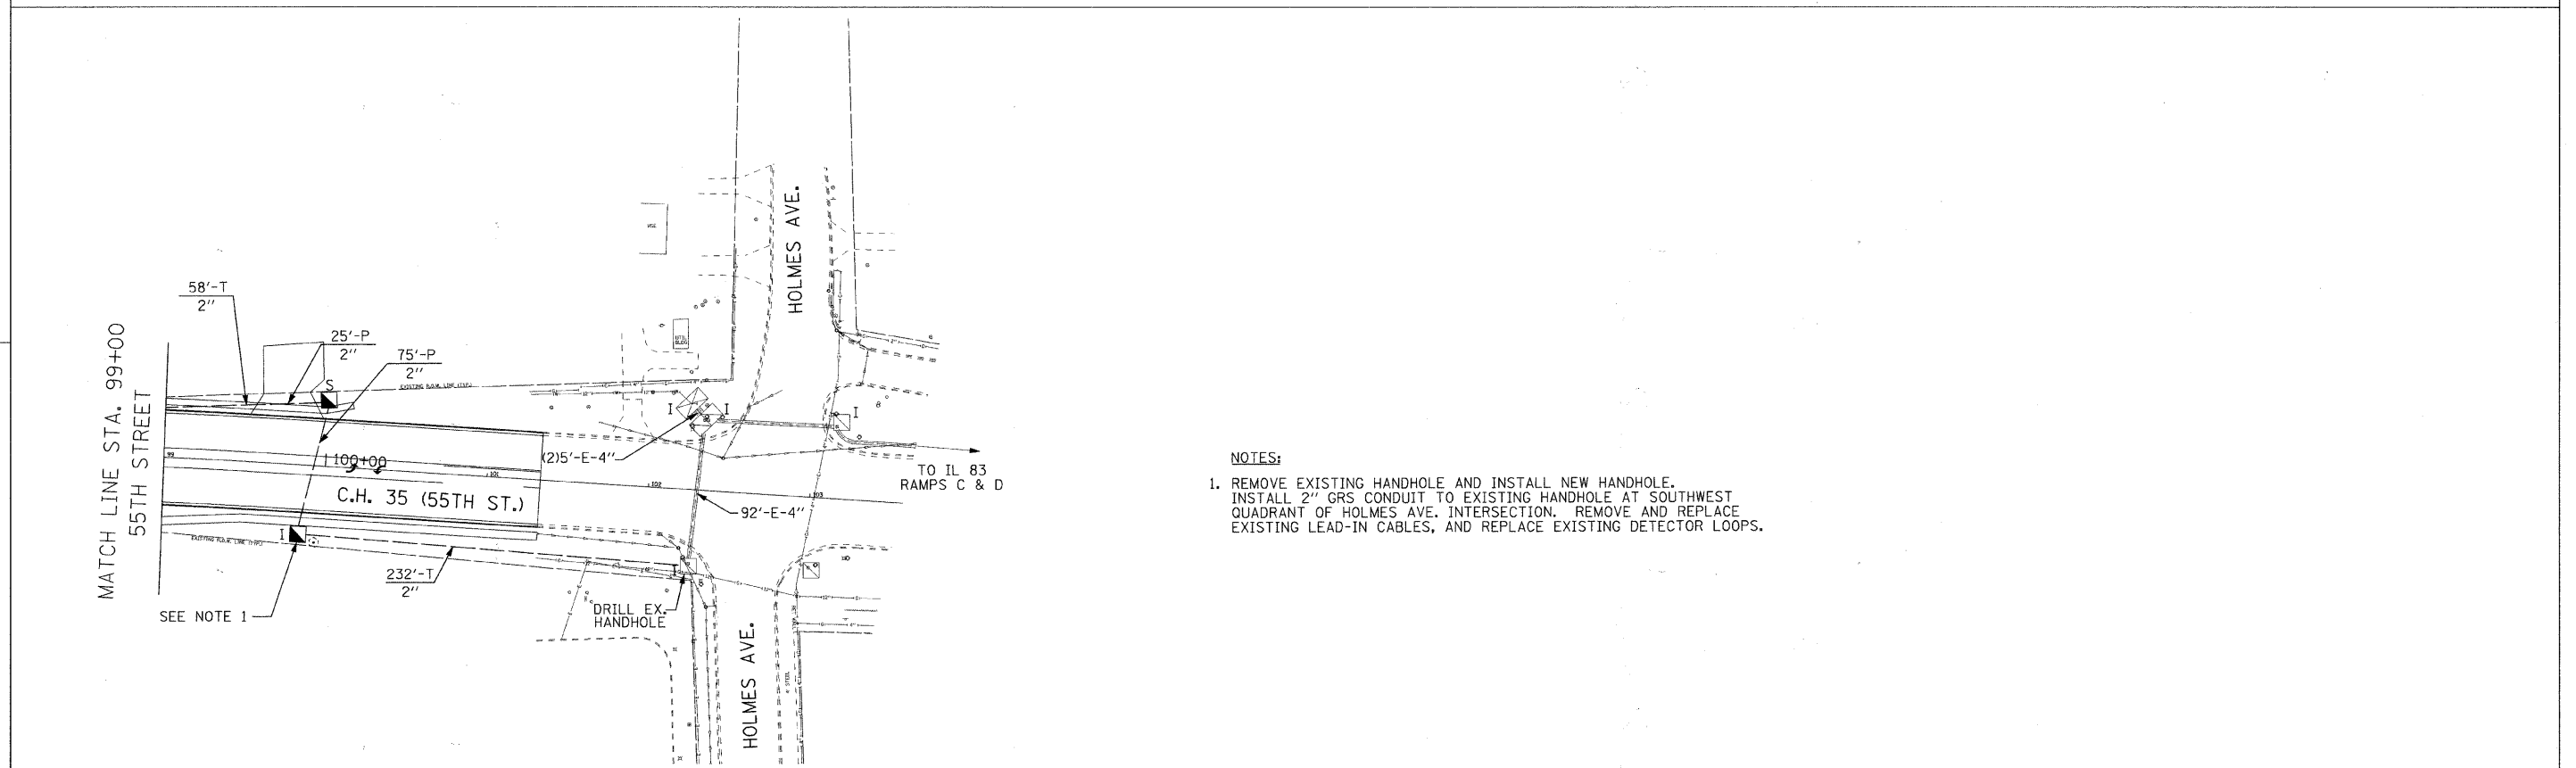


**EJM ENGINEERING, INC.**  
 411 South Wells Street Suite 800  
 Chicago, Illinois 60607

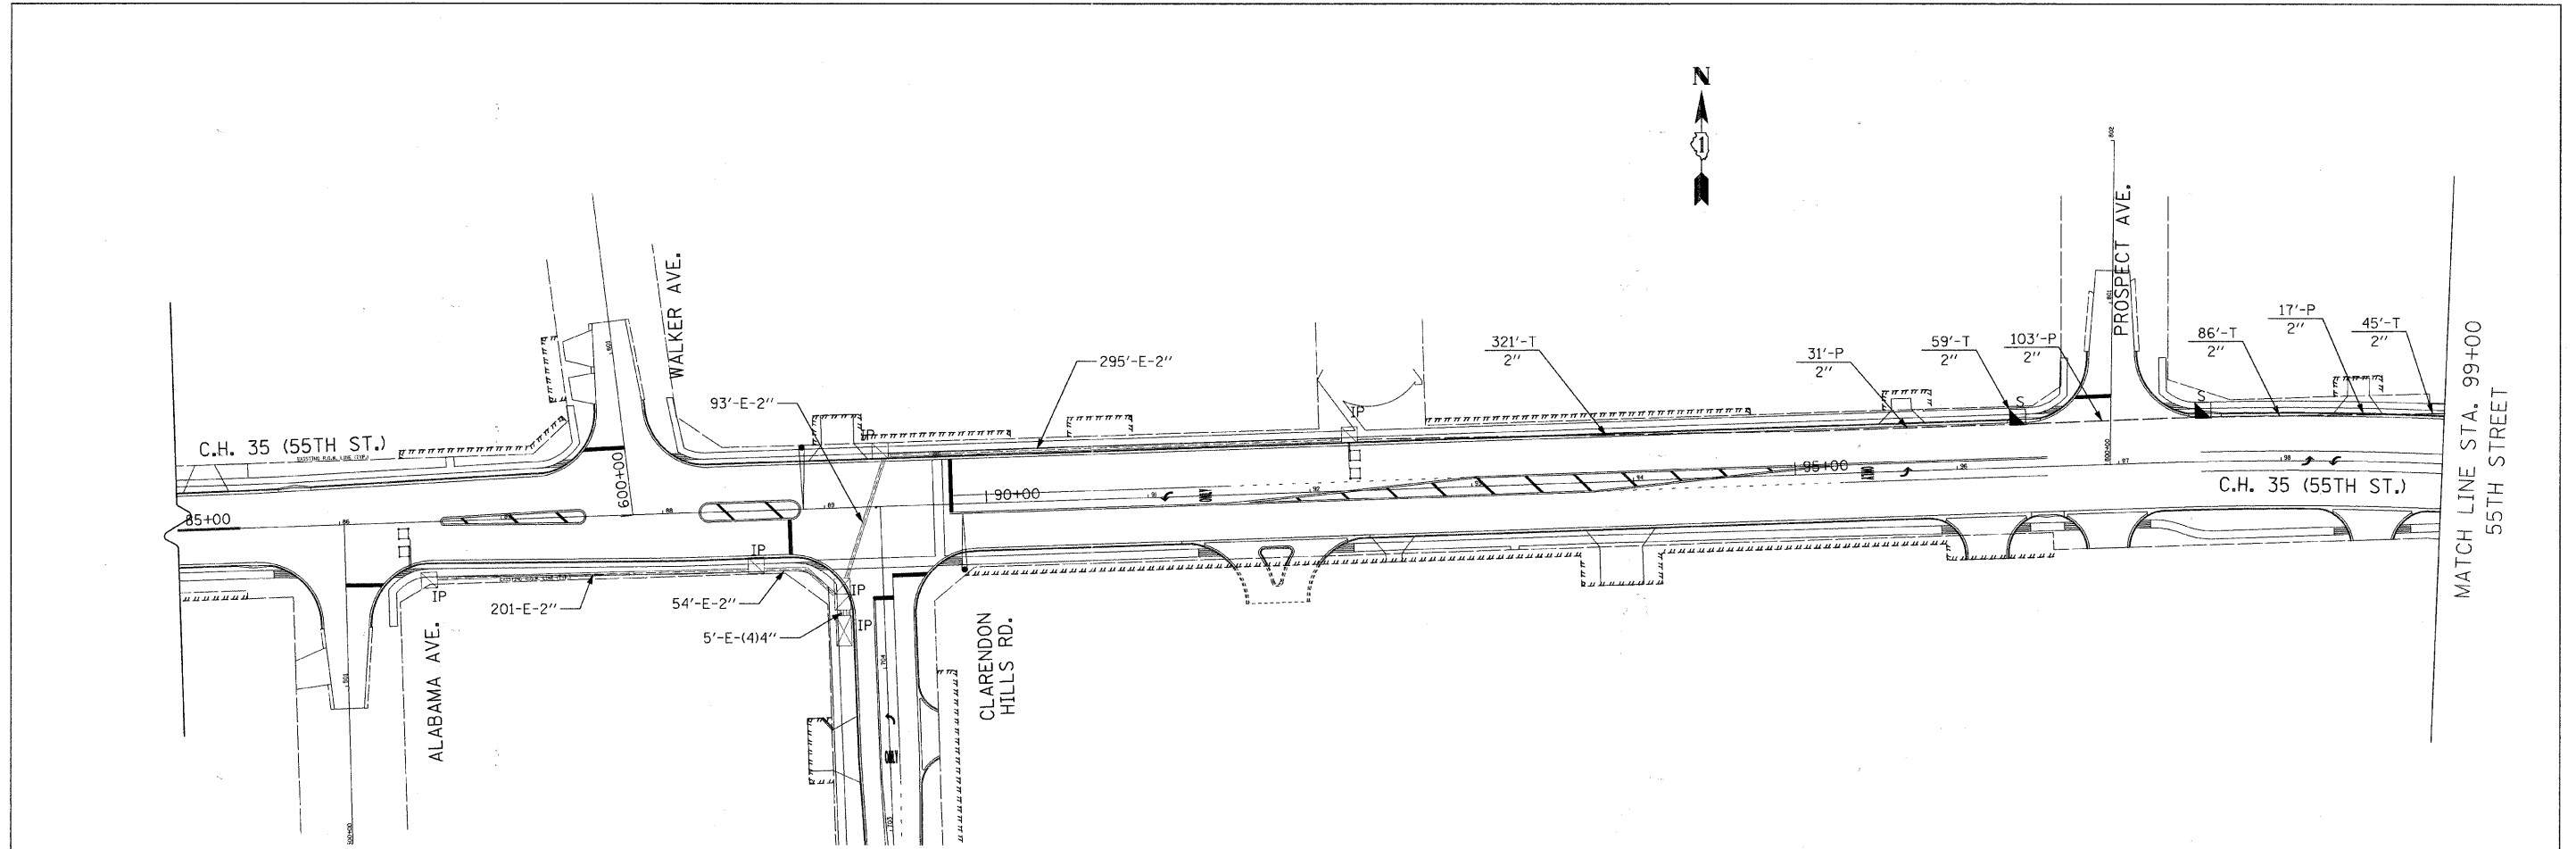

- NOTES:**
1. REMOVE EXISTING HANDHOLE AND INSTALL NEW HANDHOLE. INSTALL 2" GRS CONDUIT TO EXISTING HANDHOLE AT SOUTHWEST QUADRANT OF HOLMES AVE. INTERSECTION. REMOVE AND REPLACE EXISTING LEAD-IN CABLES, AND REPLACE EXISTING DETECTOR LOOPS.

FILE NAME = ...Traffic signals\2791101.dgn	USER NAME = rskanson	DESIGNED - JM	REVISED -	<b>STATE OF ILLINOIS DEPARTMENT OF TRANSPORTATION</b>	<b>55TH STREET INTERCONNECT PLANS CLARENDON HILLS ROAD TO ILL RTE 83 RAMPS AB</b>		F.A.U. RTE. 1504	SECTION 94-00302-00-FP	COUNTY DUPAGE	TOTAL SHEETS 240	SHEET NO. 137
PLOT SCALE = NONE	CHECKED - CK	DATE - 05/11/2011	REVISED -		SCALE: 1"=50'	SHEET NO. 1 OF 2 SHEETS	CONTRACT NO. 63609		FED. ROAD DIST. NO. 1 (ILLINOIS) FED. AID PROJECT		