


NOTES
 C.J. = Construction Joint
 I.F. = Inside Face
 O.F. = Outside Face
 E.F. = Each Face

For Joint Details, see sheet 3 of 3.
 For Sections A-A and B-B, see sheet 3 of 3.

Bars indicated thus 8x3-#4 etc. indicates 8 lines of bars with three lengths per line.

MIN. BAR LAP
 #4 = 1'-8"

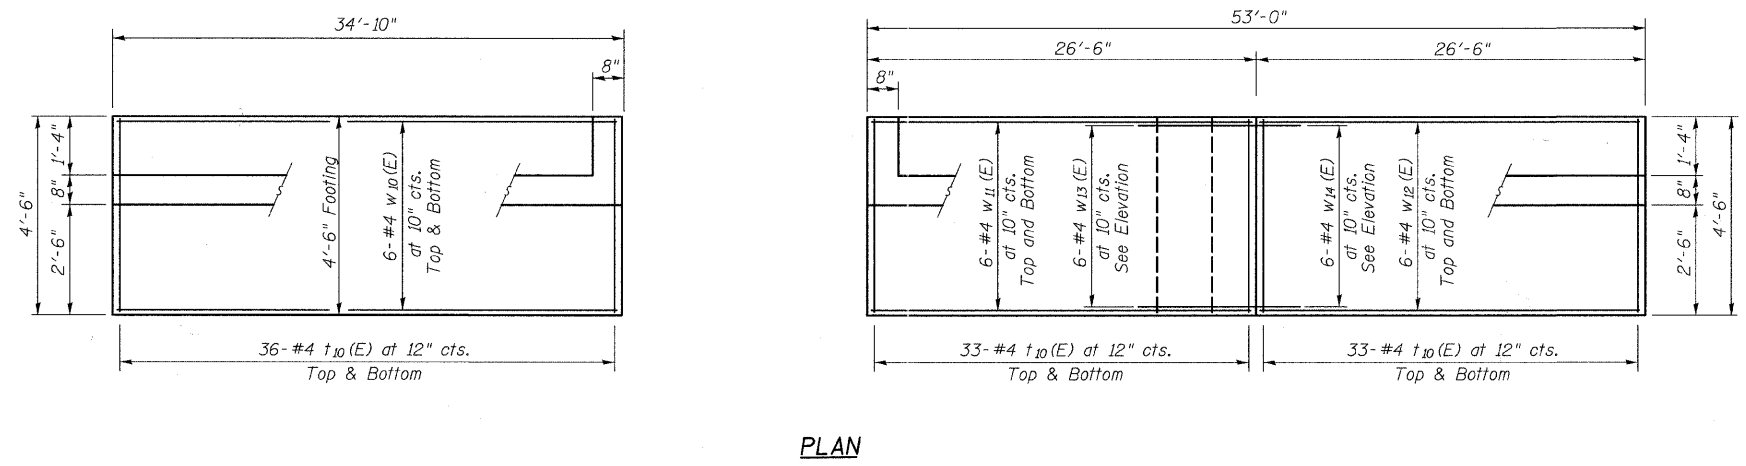

RETAINING WALL DETAILS #2
C.H. 35 (55TH STREET)
SECTION 94-00302-00-FP
DU PAGE COUNTY
STA. 37+05.48 TO STA. 38+10.00

DESIGNED	JOH
CHECKED	BAN
DRAWN	TAC
CHECKED	JOH

HUTCHISON ENGINEERING, INC. Jacksonville & Shorewood, Illinois Date: 2011	SHEET NO. 2	F.A.U. RTE. 1504	SECTION 94-00302-00-FP	COUNTY DU PAGE	TOTAL SHEETS 240	SHEET NO. 148
	3 SHEETS			CONTRACT NO. 63609		
		ILLINOIS		FED. AID PROJECT		