


ELEVATION

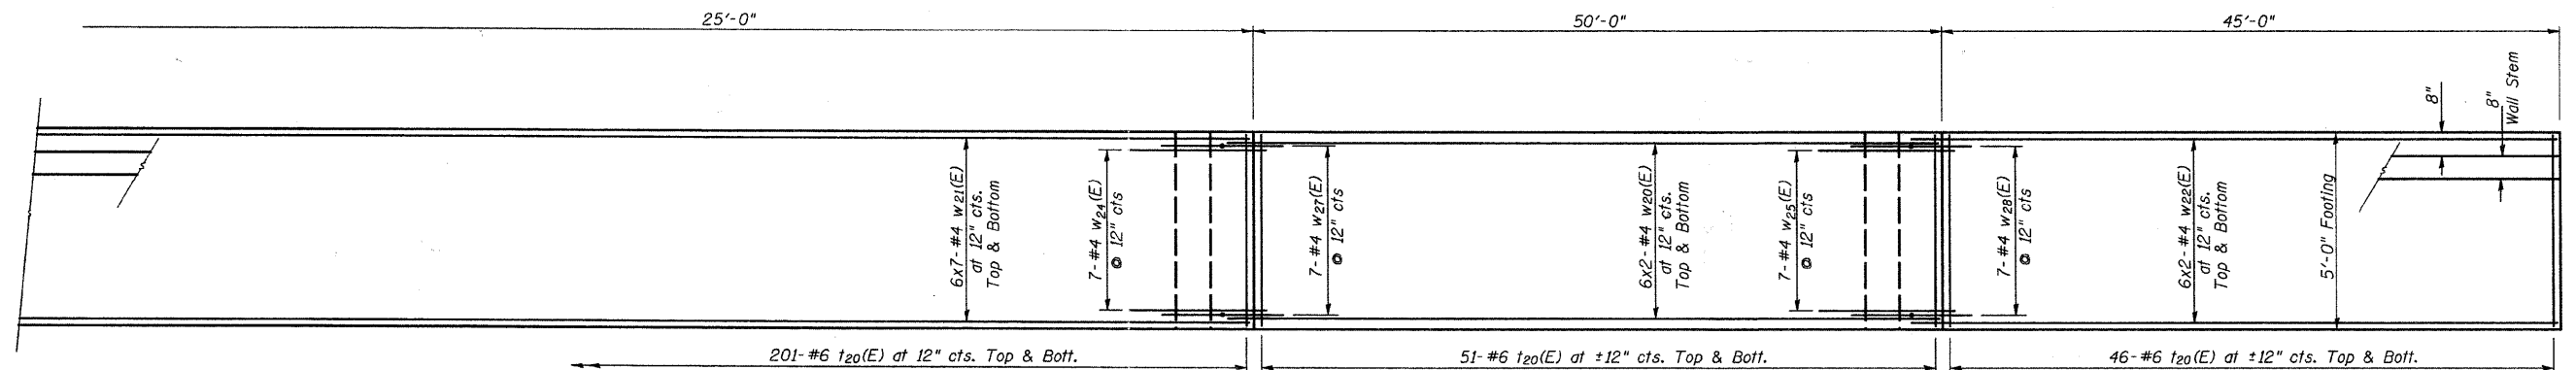

PLAN

NOTES

E.J. = Expansion Joint
 C.J. = Construction Joint
 I.F. = Inside Face
 O.F. = Outside face
 For Joint Details, see sheet 5 of 5.
 For Sections A-A an B-B, see sheet 5 of 5.
 Bars indicated thus 8x3-#4 etc.
 Indicates 8 lines of bars with three lengths per line.

MIN. BAR LAP
 #4 = 1'-8"

DESIGNED	JOH
CHECKED	BAN
DRAWN	TAC
CHECKED	JOH

2791WALL3-03

RETAINING WALL #3 DETAILS
C.H. 35 (55TH STREET)
SECTION 94-00302-00-FP
DU PAGE COUNTY
STA. 91+00.00 TO STA. 94+45.00

HUTCHISON ENGINEERING, INC. Jacksonville & Shorewood, Illinois Date: 2011	SHEET NO. 3 5 SHEETS	RTE. NO.	SECTION	COUNTY	TOTAL SHEETS	SHEET NO.
		CH 35	94-00302-00-FP	DU PAGE	240	152
				CONTRACT NO. 63609		
				ILLINOIS FED. AID PROJECT		