


FINAL SURVEY	SURVEYED	DATE
NOTE BOOK NO.	PLOTTED	BY
	TEMPLATE	
	AREAS CHECKED	

ORIGINAL SURVEY	SURVEYED	DATE
NOTE BOOK NO.	PLOTTED	BY
	TEMPLATE	
	AREAS CHECKED	

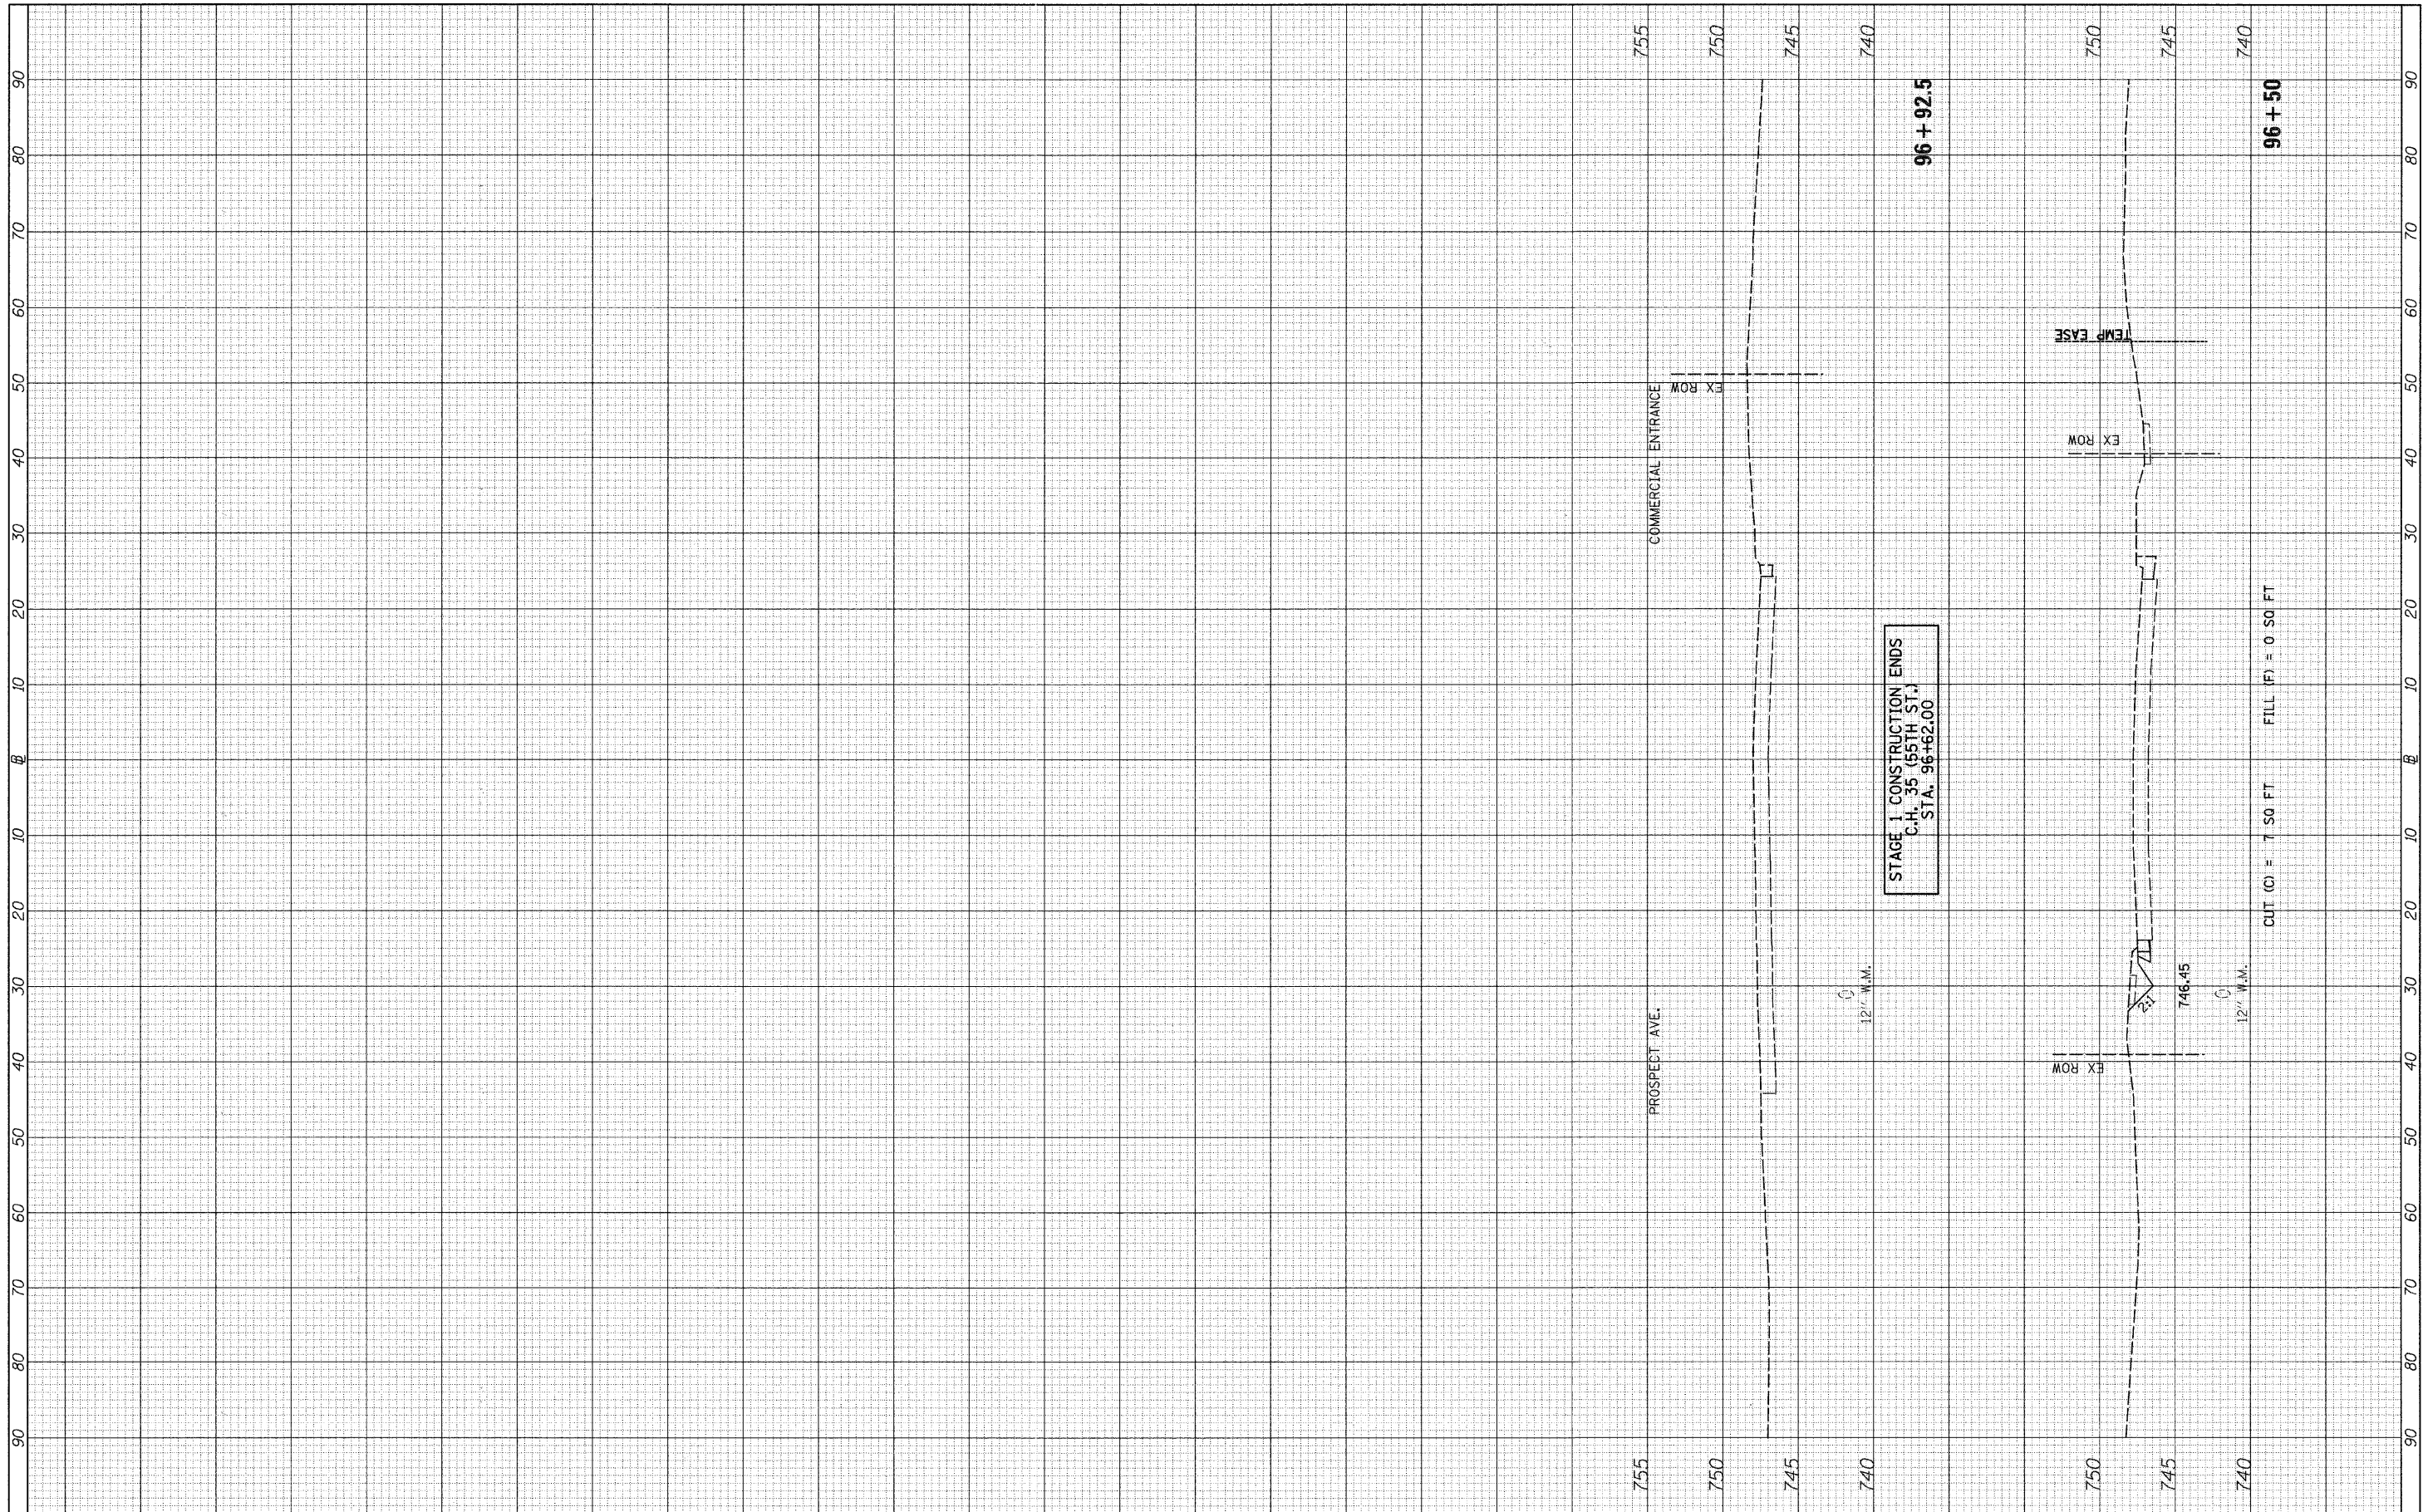

FILE NAME =
V:\2791\2791\1x\sta_55thAve.dgn

USER NAME = bdecrane
 PLOT SCALE = 10.0000 / IN.
 PLOT DATE = 5/20/2011

DESIGNED -	REVISED -
DRAWN -	REVISED -
CHECKED -	REVISED -
DATE -	REVISED -

**STATE OF ILLINOIS
DEPARTMENT OF TRANSPORTATION**

C.H. 35 (55TH ST.) STAGE 1 CROSS SECTIONS

SCALE: H=10 V=5 SHEET NO. 7 OF 7 SHEETS STA. 96+50 TO STA. 96+92.5

F.A.U. RTE.	SECTION	COUNTY	TOTAL SHEETS	SHEET NO.
1504	94-00302-00-FP	DU PAGE	240	172
CONTRACT NO. 63609			ILLINOIS FED. AID PROJECT	